



DESIGN	INT.	DATE	REASON

PLAN	SUPERVISED	DATE

PLOTS & CHECKS	INT.	DATE	NO.	REASON

PP	TITLE	SUPERVISED	DATE

CHECKS	INT.	DATE	REASON

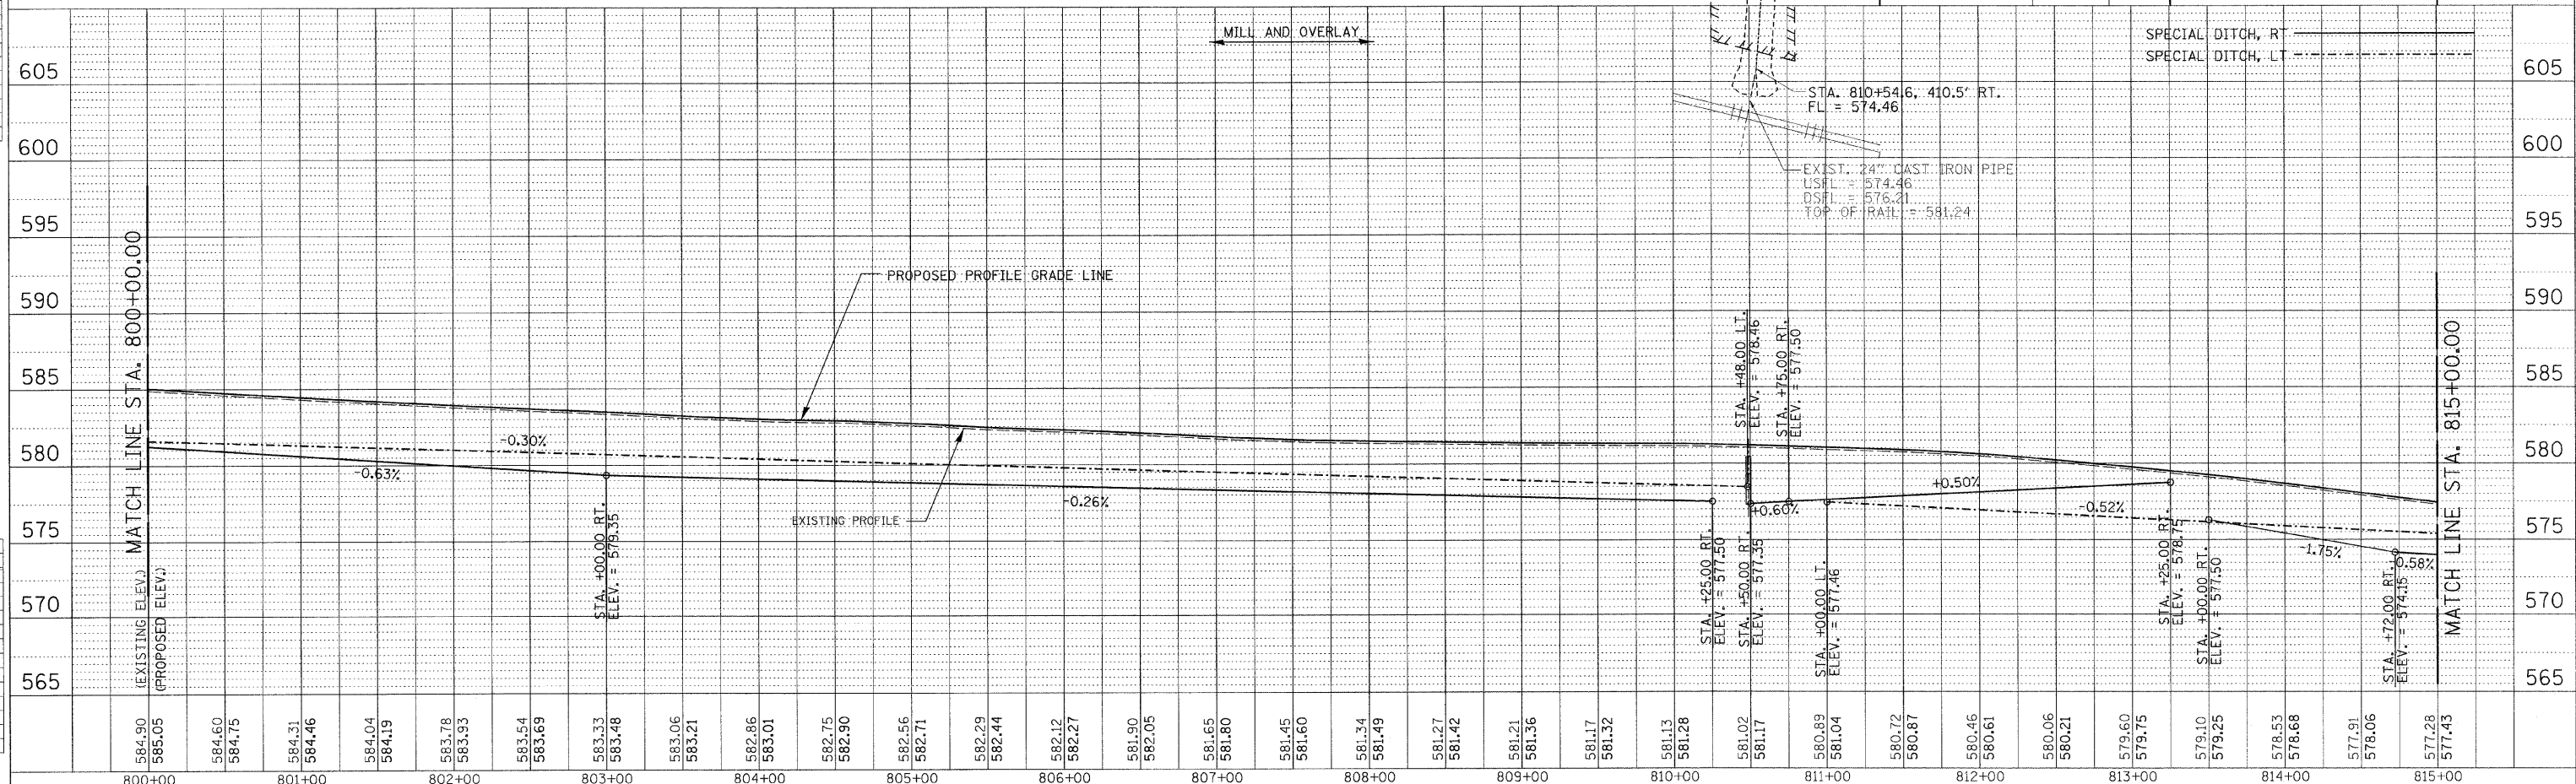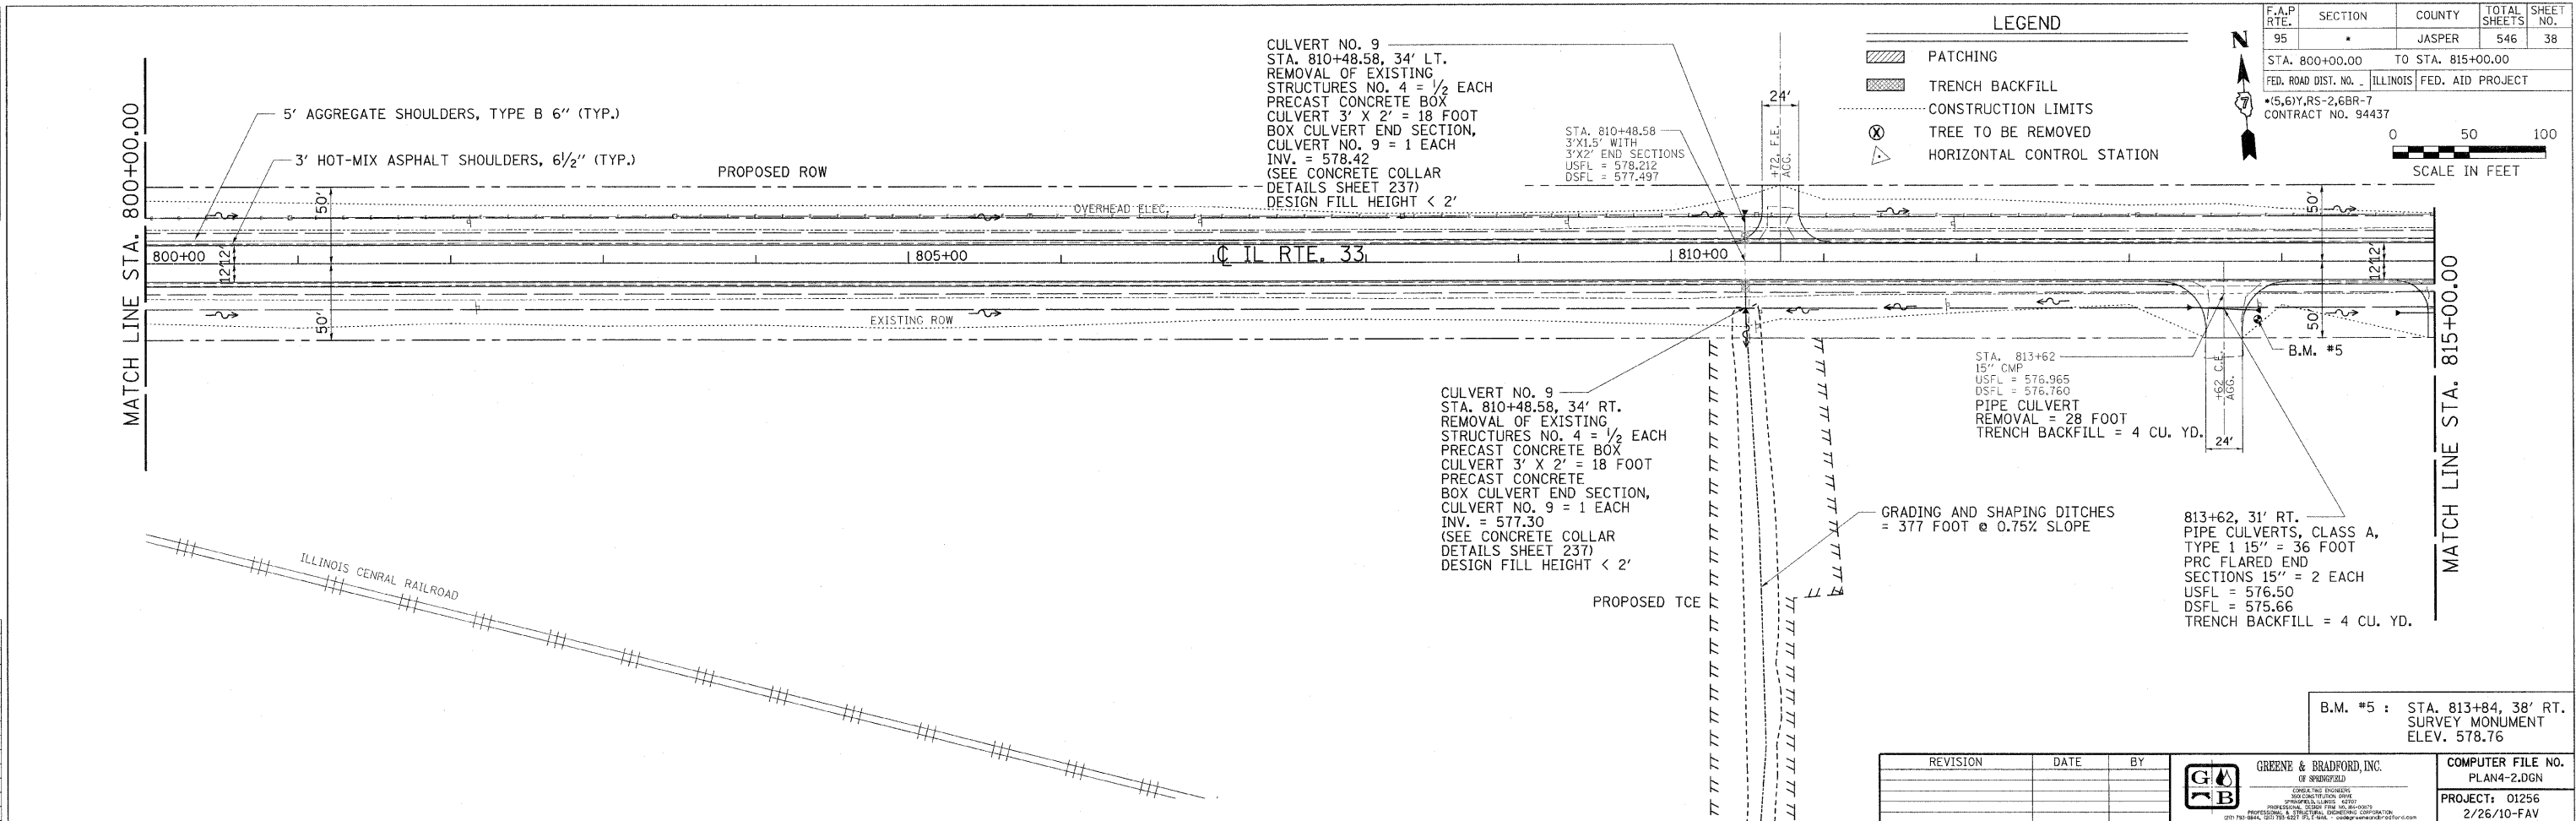

100TPP-50 - 1:50 8/07/00

F.A.P. ROUTE 95 (IL RTE. 33) JASPER COUNTY

REVISION	DATE	BY

GREENE & BRADFORD, INC.
 OF SPRINGFIELD
 CONSULTING ENGINEERS
 100 CONVENT ROAD
 SPRINGFIELD, ILLINOIS 62761
 PHONE: (217) 524-8800 FAX: (217) 524-8801
 WWW.GREENEANDBRADFORD.COM

COMPUTER FILE NO.
 PLAN4-2.DGN
PROJECT: 01256
 2/26/10-FAV