
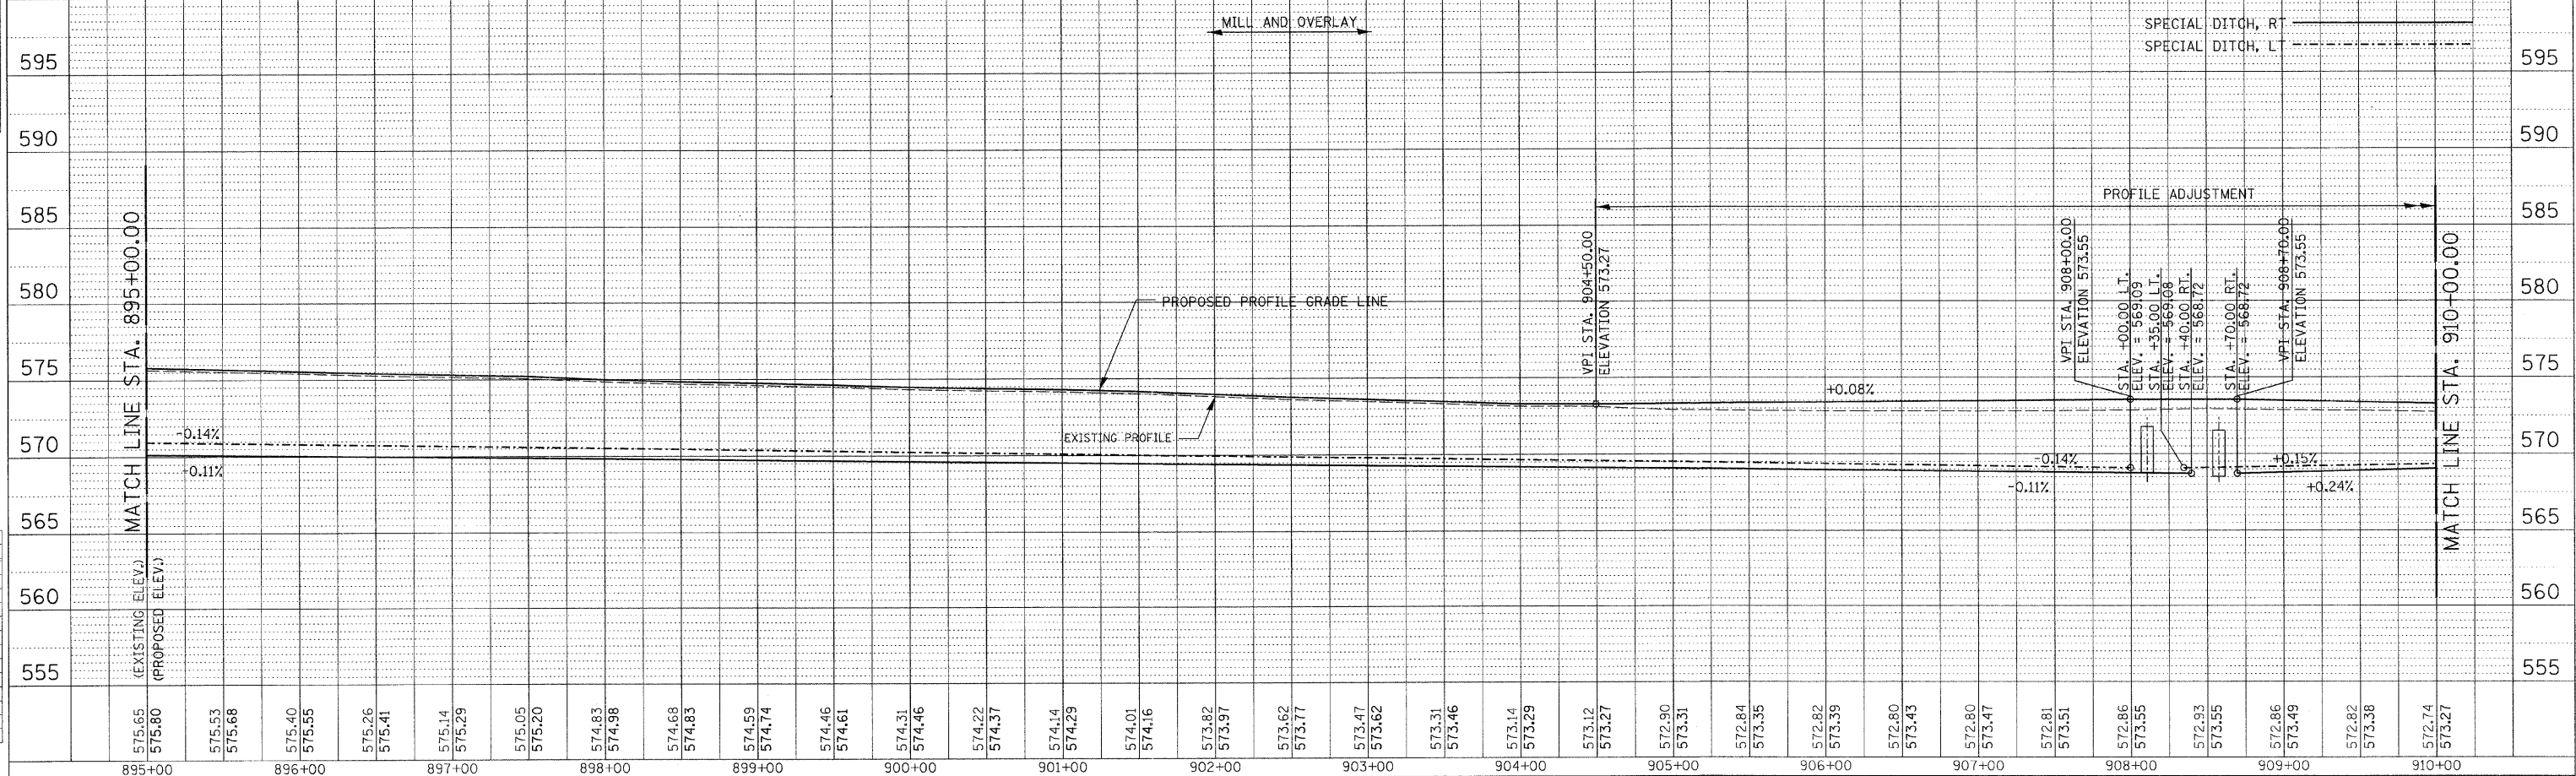


| DESIGN | | |
|--------|------|--------|
| INT. | DATE | REASON |
| | | |
| | | |
| | | |

| PLAN | | |
|------|------|--------|
| NO. | DATE | REASON |
| | | |
| | | |
| | | |

| CHECKS | | |
|--------|------|--------|
| INT. | DATE | REASON |
| | | |
| | | |
| | | |

| CHECKS | | |
|--------|------|--------|
| INT. | DATE | REASON |
| | | |
| | | |
| | | |

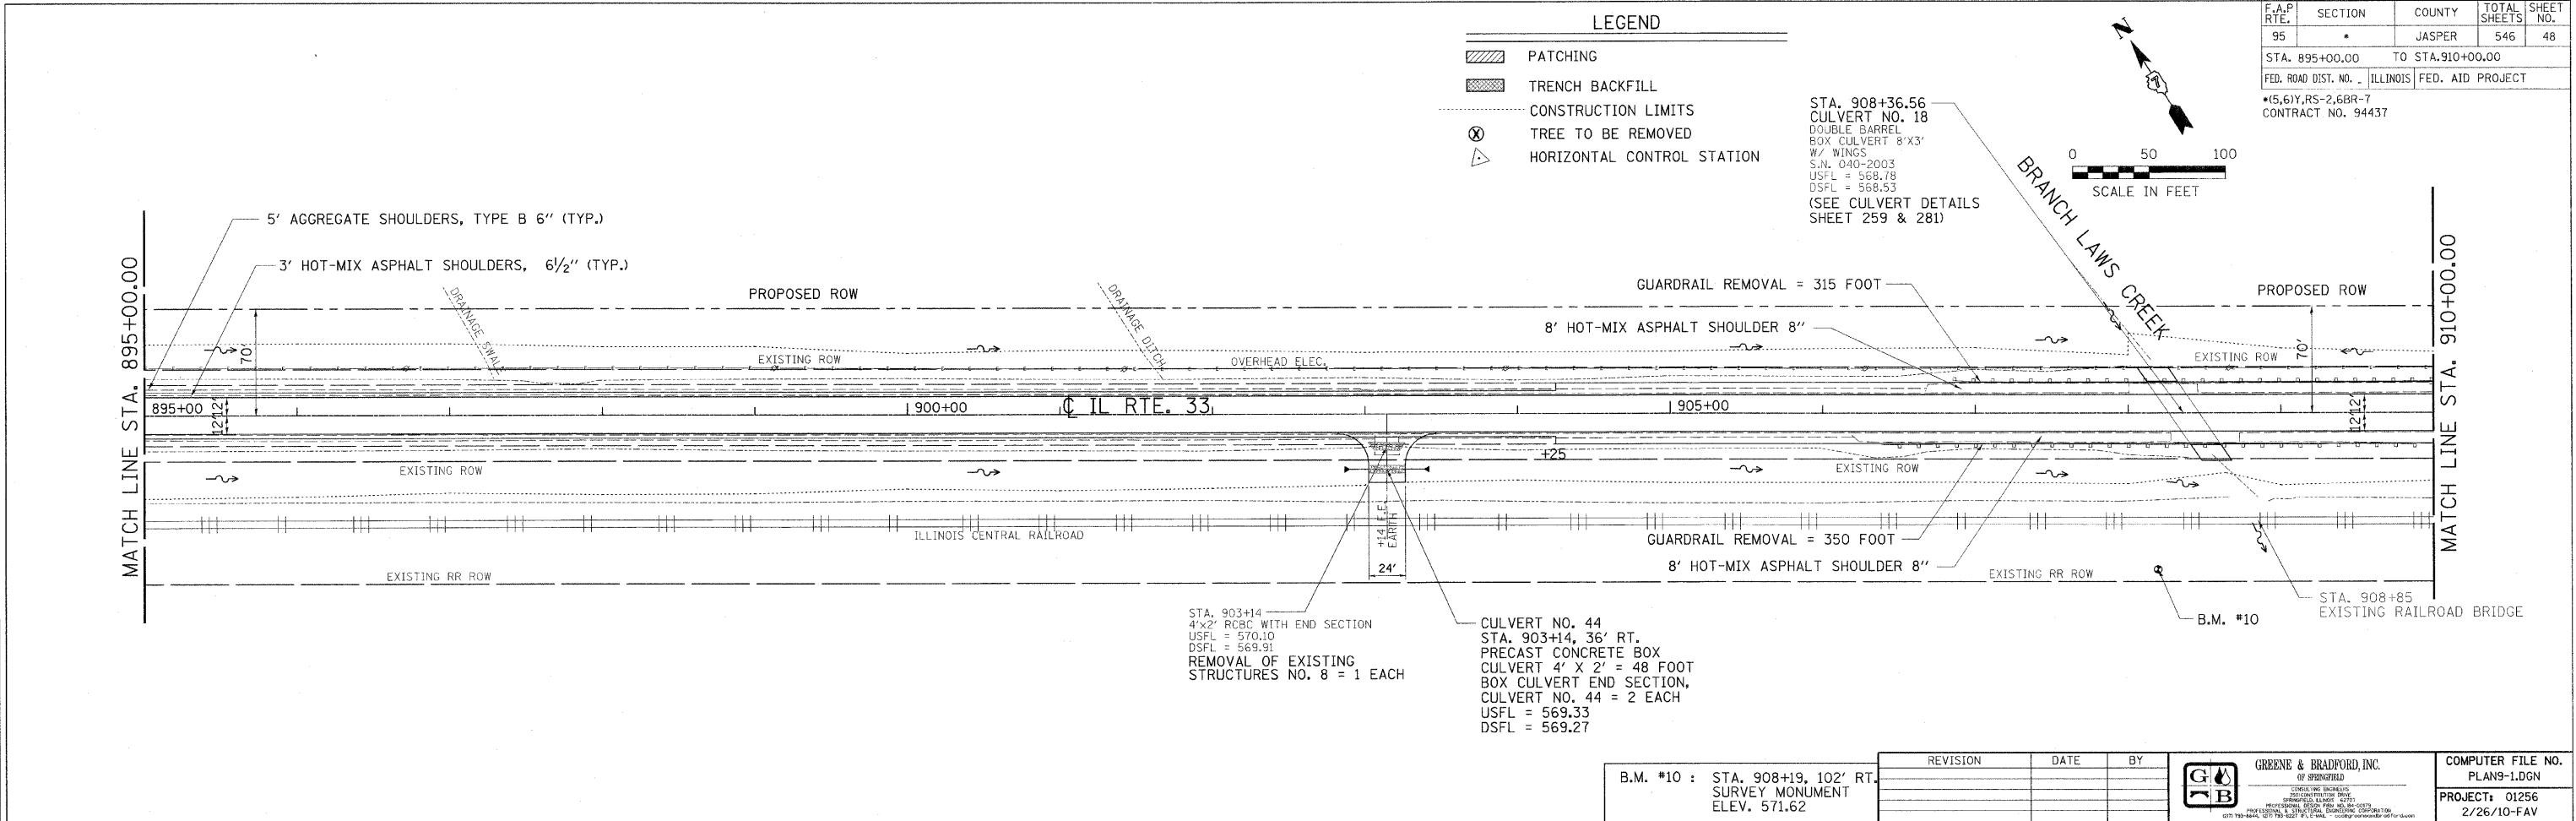

| REVISION | DATE | BY |
|----------|------|----|
| | | |
| | | |

GREENE & BRADFORD, INC.
 OF SPRINGFIELD
 CONSULTING ENGINEERS
 PROFESSIONAL ENGINEERING FIRM NO. 01256
 REGISTERED PROFESSIONAL ENGINEERS IN ILLINOIS
 618-786-4444, 618-786-4447, FAX 618-786-4449, www.greenegb.com

COMPUTER FILE NO.
 PLAN9-1.DGN
PROJECT: 01256
 2/26/10-FAV