

DESIGN		
INT.	DATE	REASON

PLAN	SURVEYED	DATE


PLOTS & CHECKS		
INT.	DATE	REASON

PF	FILE	SURVEYED	DATE

CHECKS		
INT.	DATE	REASON



- LEGEND**
- PATCHING
 - TRENCH BACKFILL
 - CONSTRUCTION LIMITS
 - TREE TO BE REMOVED
 - HORIZONTAL CONTROL STATION

PROP. CURVE C07
 PI STA. 941+54.42
 $\Delta = 0^\circ 21' 36''$ (RT)
 $D = 0^\circ 04' 19''$
 $R = 79,591.57'$
 $T = 250.00'$
 $L = 500.00'$
 $E = 0.39'$
 PC STA. 939+04.42
 PT STA. 944+04.42
 SE. = N.C.

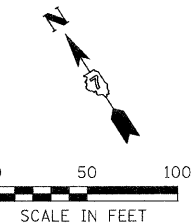

F.A.P. RTE.	SECTION	COUNTY	TOTAL SHEETS	SHEET NO.
95		JASPER	546	50

STA. 925+00.00 TO STA. 940+00.00
 FED. ROAD DIST. NO. ILLINOIS FED. AID PROJECT
 *15,61Y,RS-2,6BR-7
 CONTRACT NO. 94437

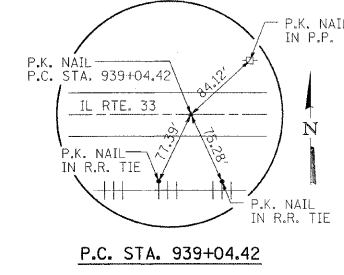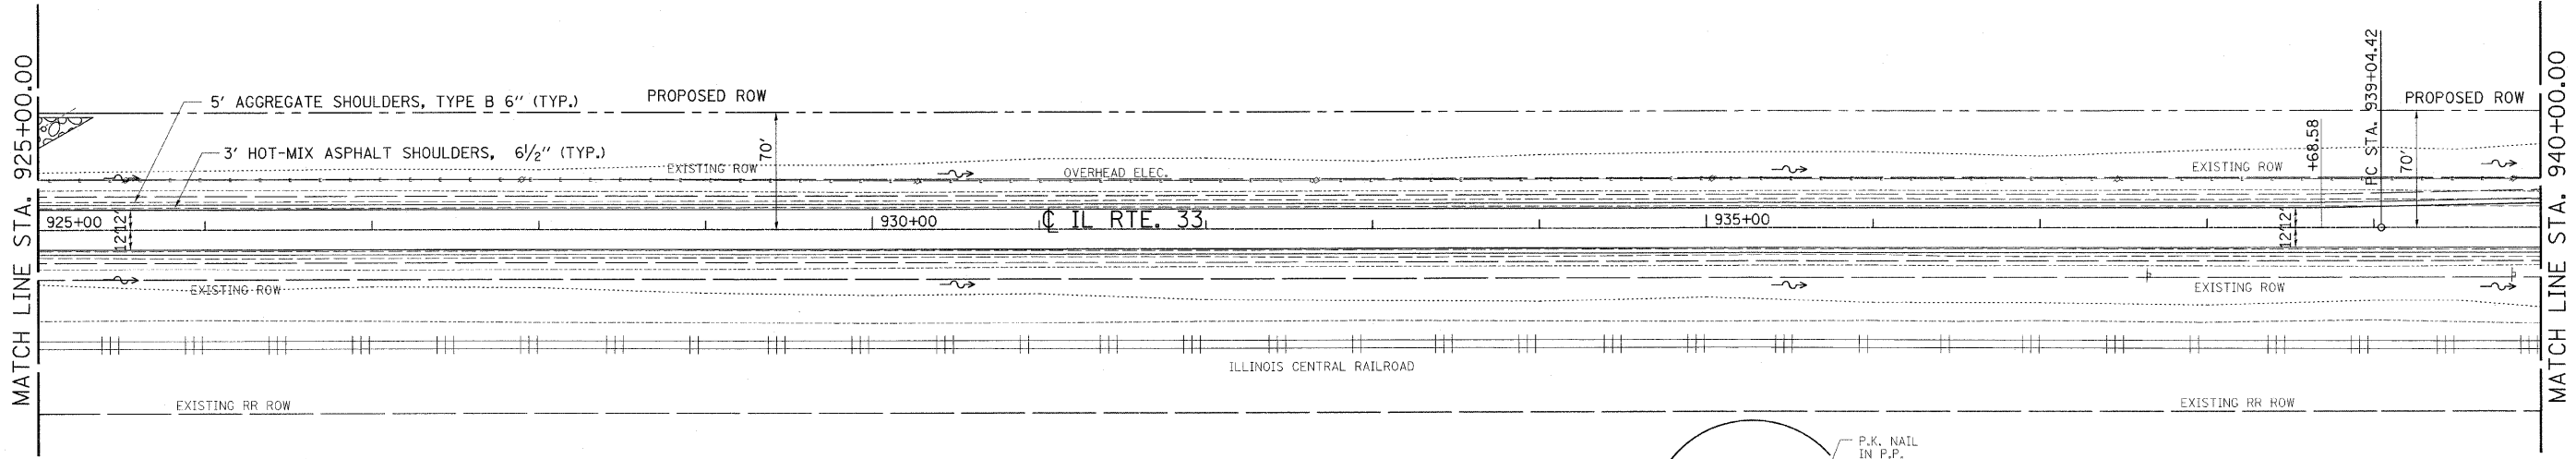

REVISION	DATE	BY

GREENE & BRADFORD, INC.
 OF SPRINGFIELD
 CIVIL ENGINEERS
 PROFESSIONAL ENGINEERS
 ILLINOIS LICENSE NO. 02156
 PROFESSIONAL SEAL NO. 02156
 1201 W. 11TH ST., SPRINGFIELD, ILL. 62767
 (217) 793-8844, (217) 793-8877, FAX (217) 793-8844, WWW.GREENEANDBRADFORD.COM

COMPUTER FILE NO. PLAN9-3.DGN
 PROJECT: 01256
 2/26/10-FAV

