

DESIGN		
INT.	DATE	REASON

PLAN		
NO.	DATE	BY

PLOTS & CHECKS			
INT.	DATE	NO.	REASON

PROFILE		
NO.	DATE	BY



CHECKS		
INT.	DATE	REASON

LEGEND

- PATCHING
- TRENCH BACKFILL
- CONSTRUCTION LIMITS
- TREE TO BE REMOVED
- HORIZONTAL CONTROL STATION

F.A.P. RTE.	SECTION	COUNTY	TOTAL SHEETS	SHEET NO.
95	*	JASPER	546	52
STA. 955+00.00		TO STA. 970+00.00		
FED. ROAD DIST. NO. *		ILLINOIS FED. AID PROJECT		
*(5,6)Y,RS-2,6BR-7		CONTRACT NO. 94437		

SCALE IN FEET
0 50 100

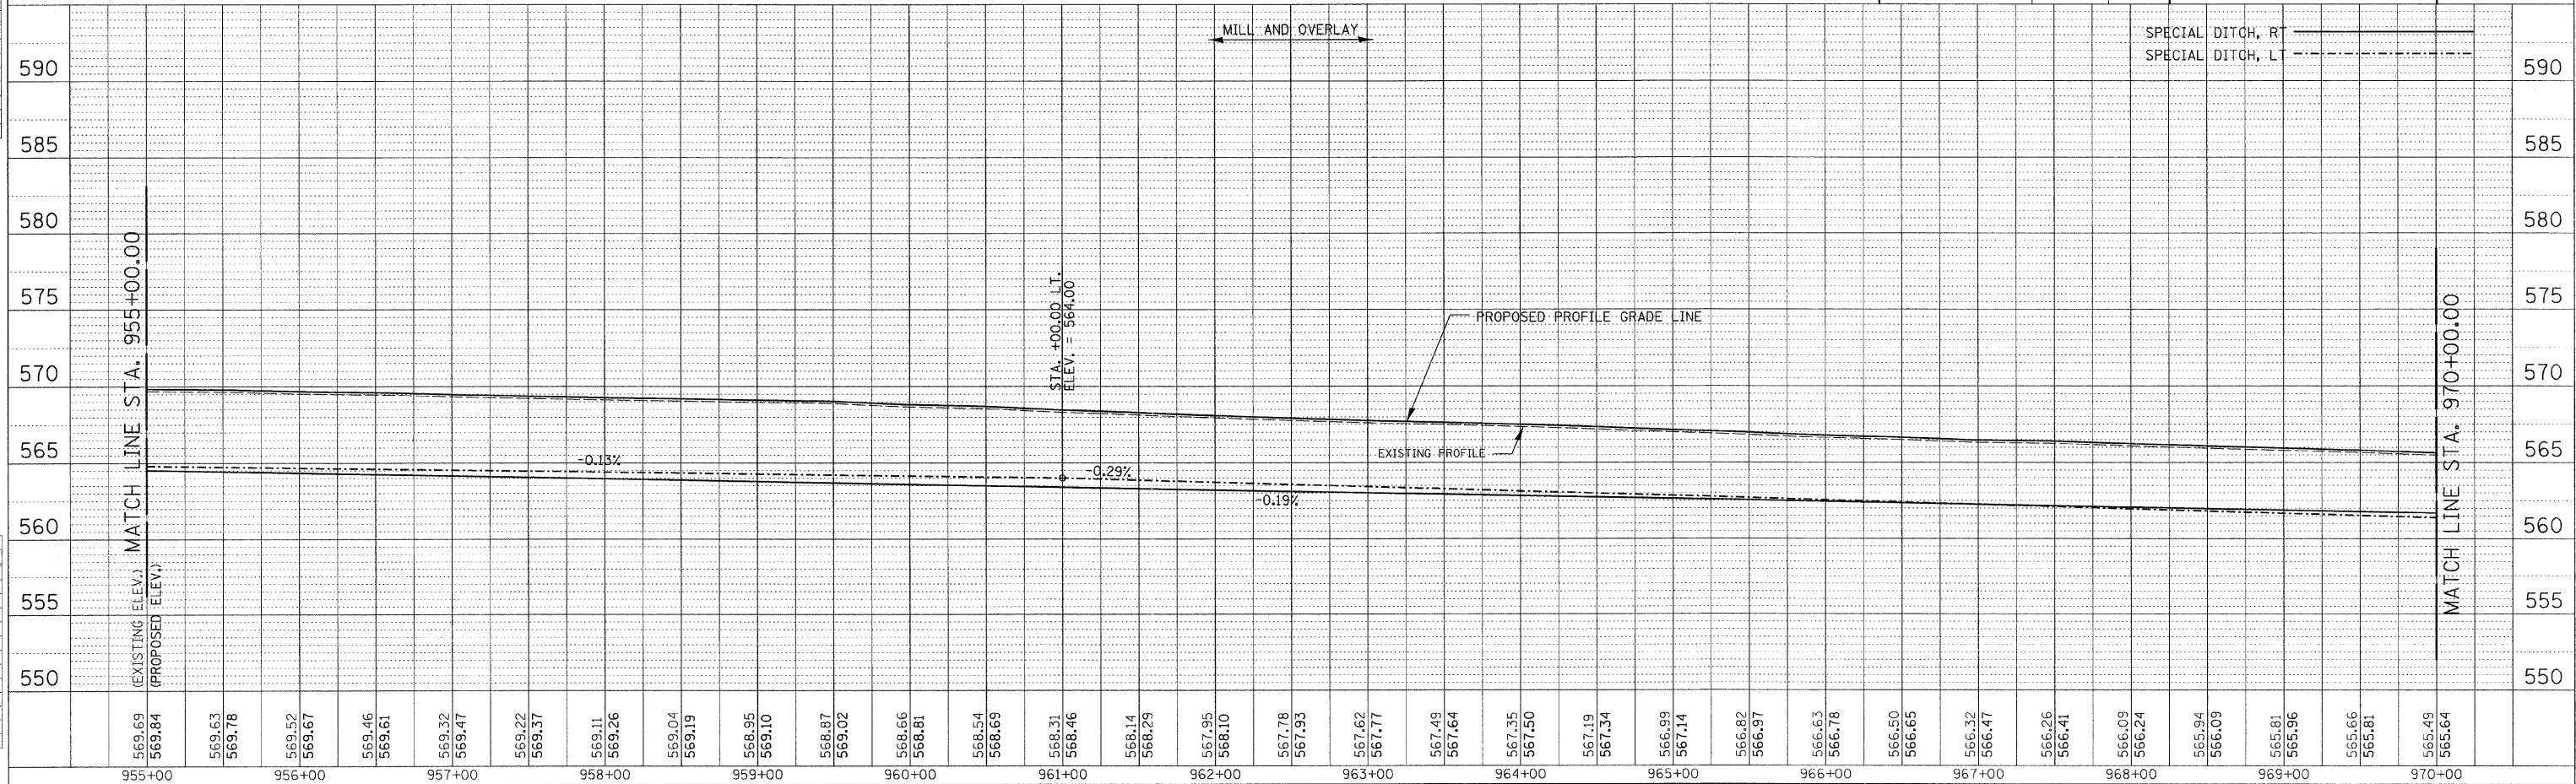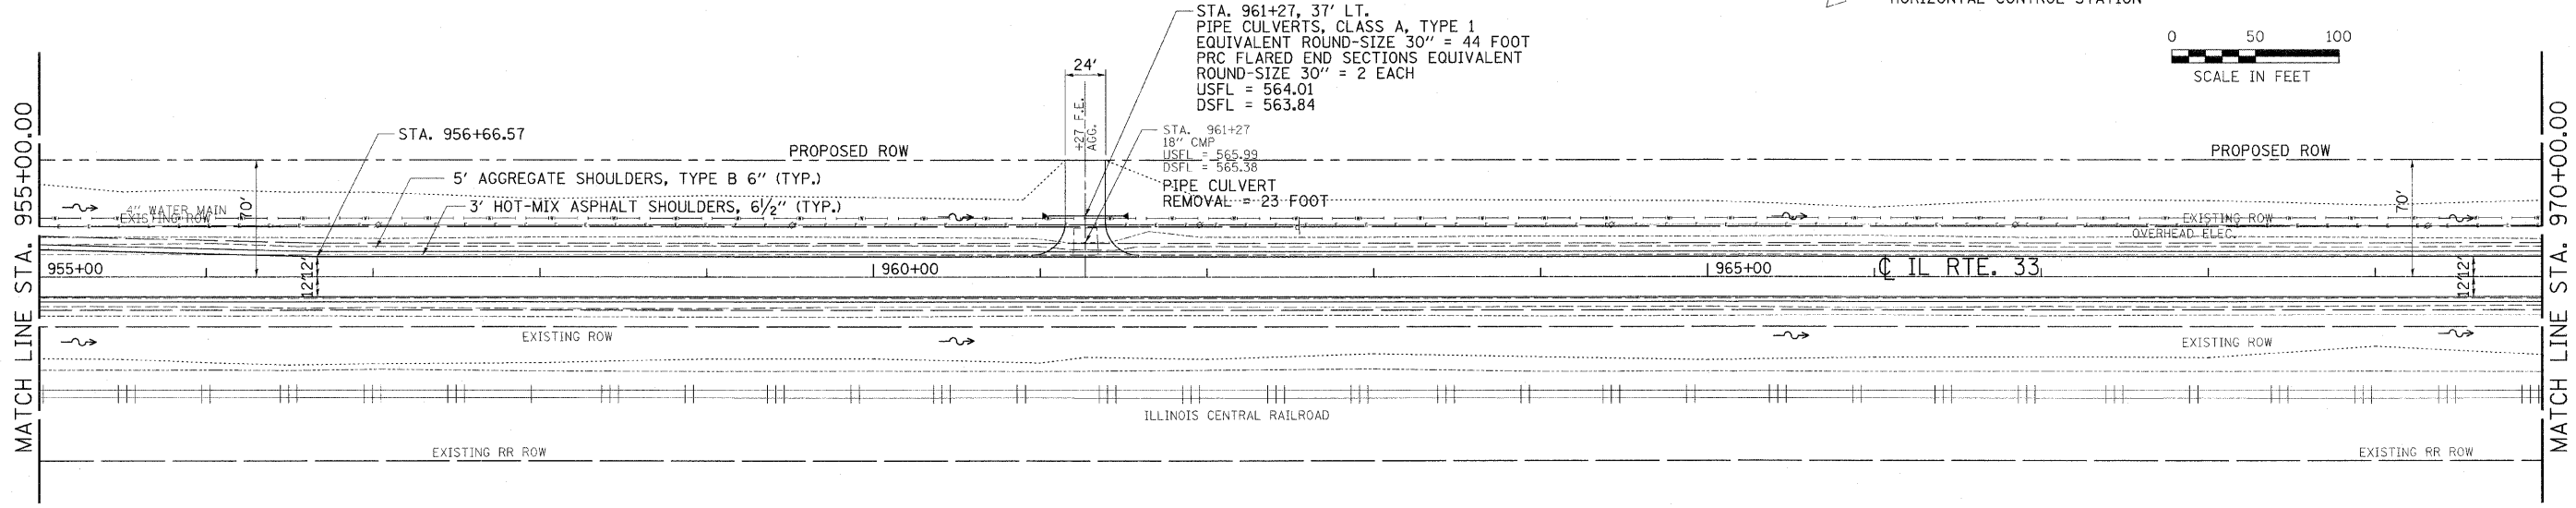

REVISION	DATE	BY

GREENE & BRADFORD, INC.
OF SPRINGFIELD
CONSULTING ENGINEERS
PROFESSIONAL ENGINEERS
REGISTERED IN ILLINOIS #1244-00015
PROFESSIONAL ENGINEERS
REGISTERED IN MISSOURI #1244-00015
PROFESSIONAL ENGINEERS
REGISTERED IN MISSOURI #1244-00015

COMPUTER FILE NO.
PLAN10-2.DGN
PROJECT: 01256
2/26/10-FAV