

DESIGN		
INT.	DATE	REASON

PLAN	SURVEYED	BY	DATE

PLOTS & CHECKS		
INT.	DATE	REASON

PROFILE	SURVEYED	BY	DATE

CHECKS		
INT.	DATE	REASON


LEGEND

- PATCHING
- TRENCH BACKFILL
- CONSTRUCTION LIMITS
- TREE TO BE REMOVED
- HORIZONTAL CONTROL STATION

SCALE IN FEET

0 50 100

F.A.P. RTE. 95	SECTION *	COUNTY JASPER	TOTAL SHEETS 546	SHEET NO. 54
STA. 985+00.00		TO STA. 1000+00.00		
FED. ROAD DIST. NO. ILLINOIS FED. AID PROJECT				
*15,61Y,RS-2,6BR-7				
CONTRACT NO. 94437				

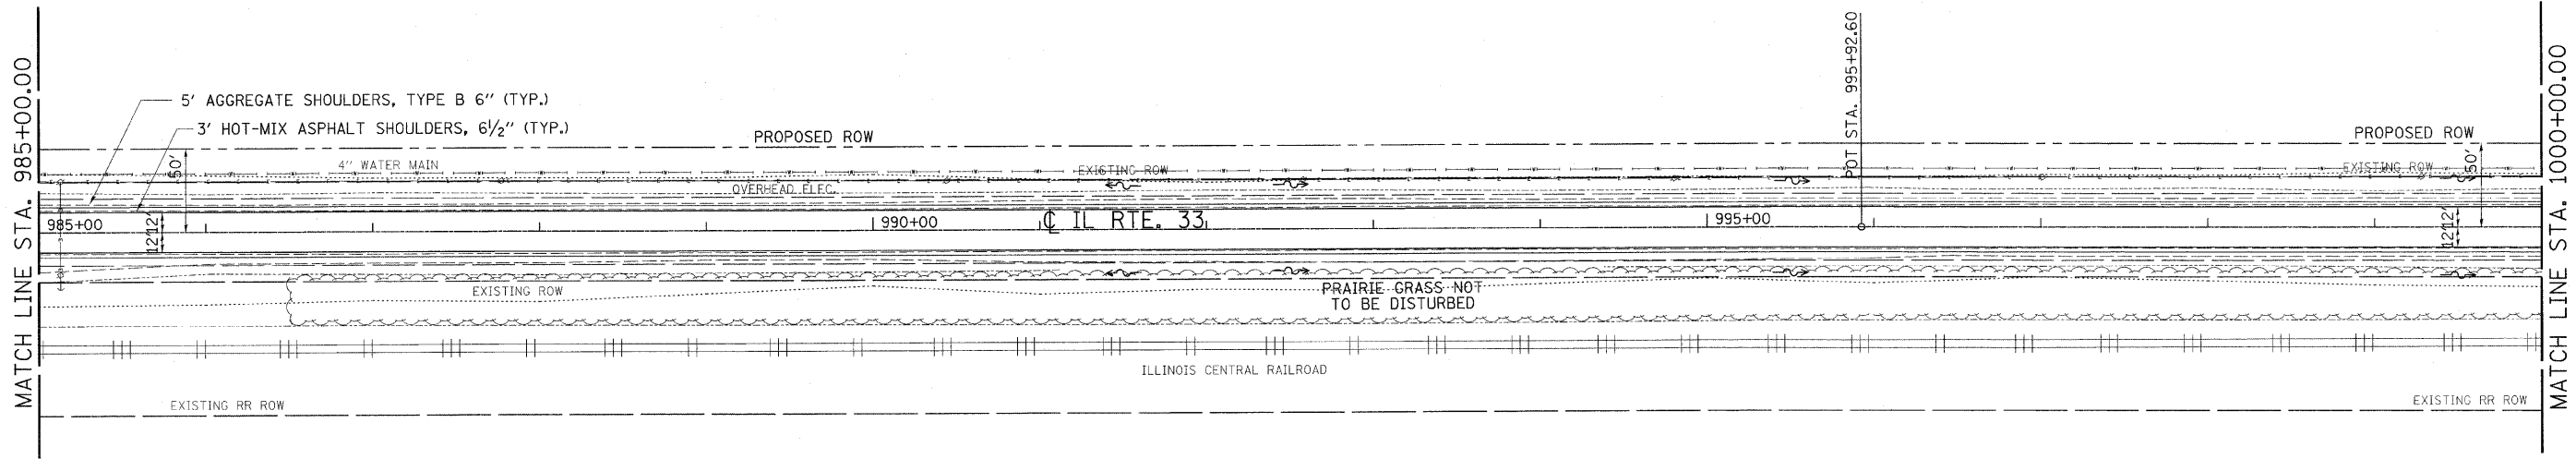

REVISION	DATE	BY

GREENE & BRADFORD, INC.
OF SPRINGFIELD

CIVIL ENGINEERS
REGISTERED PROFESSIONALS
PROFESSIONAL ENGINEERING CORPORATION
027 780-8841, 027 780-5427 FAX, E-MAIL: gbradford@gbri.com

COMPUTER FILE NO.
PLAN11-1.DGN

PROJECT: 01256
2/26/10-FAV

