


DESIGN	INT.	DATE	REASON

PLAN	DATE	BY	REASON

PLOTS & CHECKS	INT.	DATE	NO.	REASON




PROFILE	DATE	BY	REASON

CHECKS	INT.	DATE	REASON

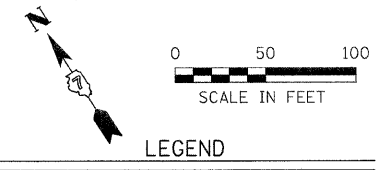

PROP. CURVE C08
 PI STA. 1010+26.04
 $\Delta = 0^\circ 40' 15''$ (LT)
 $D = 0^\circ 08' 03''$
 $R = 42,702.43'$
 $L = 250.00'$
 $E = 0.73'$
 PC STA. 1007+76.03
 PT STA. 1012+76.03
 SE. = N.C.


- LEGEND**
- PATCHING
 - TRENCH BACKFILL
 - CONSTRUCTION LIMITS
 - TREE TO BE REMOVED
 - HORIZONTAL CONTROL STATION
 - 5' AGGREGATE SHOULDERS, TYPE B 6" (TYP.)
 - 3' HOT-MIX ASPHALT SHOULDERS, 6 1/2" (TYP.)

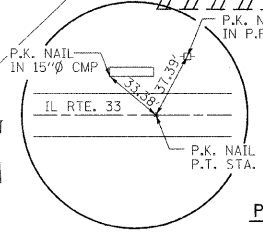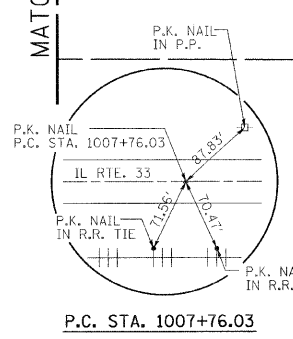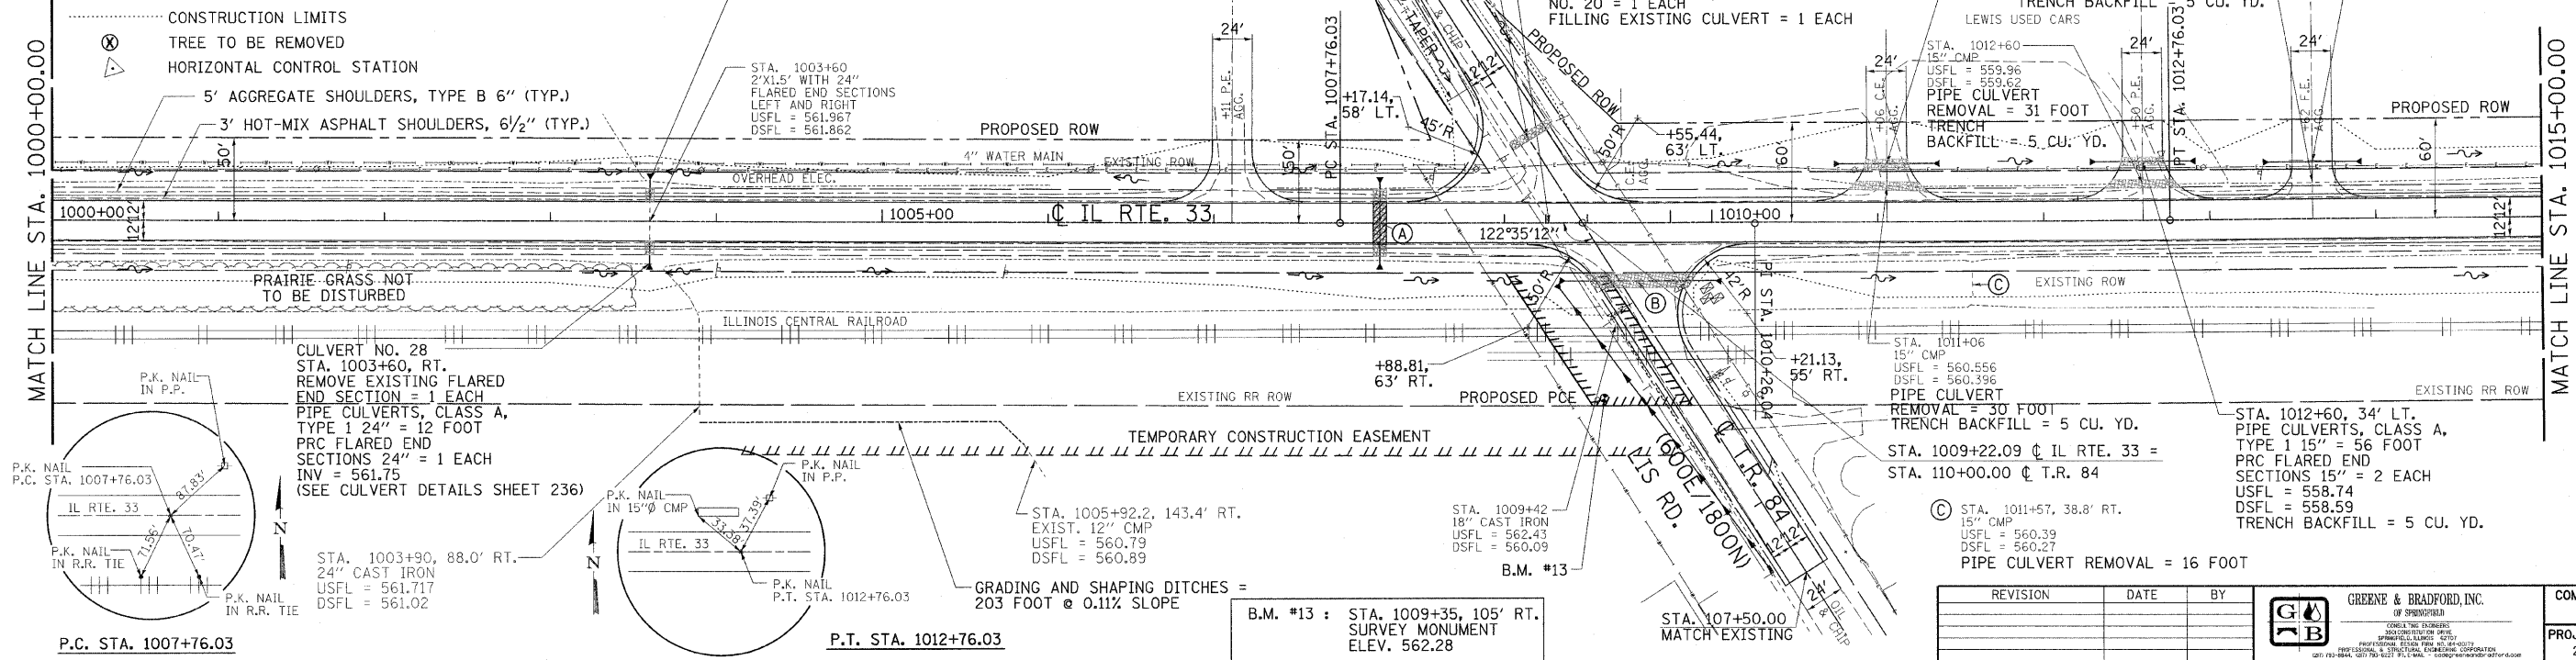

B.M. #13 : STA. 1009+35, 105' RT.
 SURVEY MONUMENT
 ELEV. 562.28

REVISION	DATE	BY

GREENE & BRADFORD, INC.
 OF SPRINGFIELD
 CONSULTING ENGINEERS
 PROFESSIONAL ENGINEERS
 PROJECT: 01256
 2/26/10-FAV

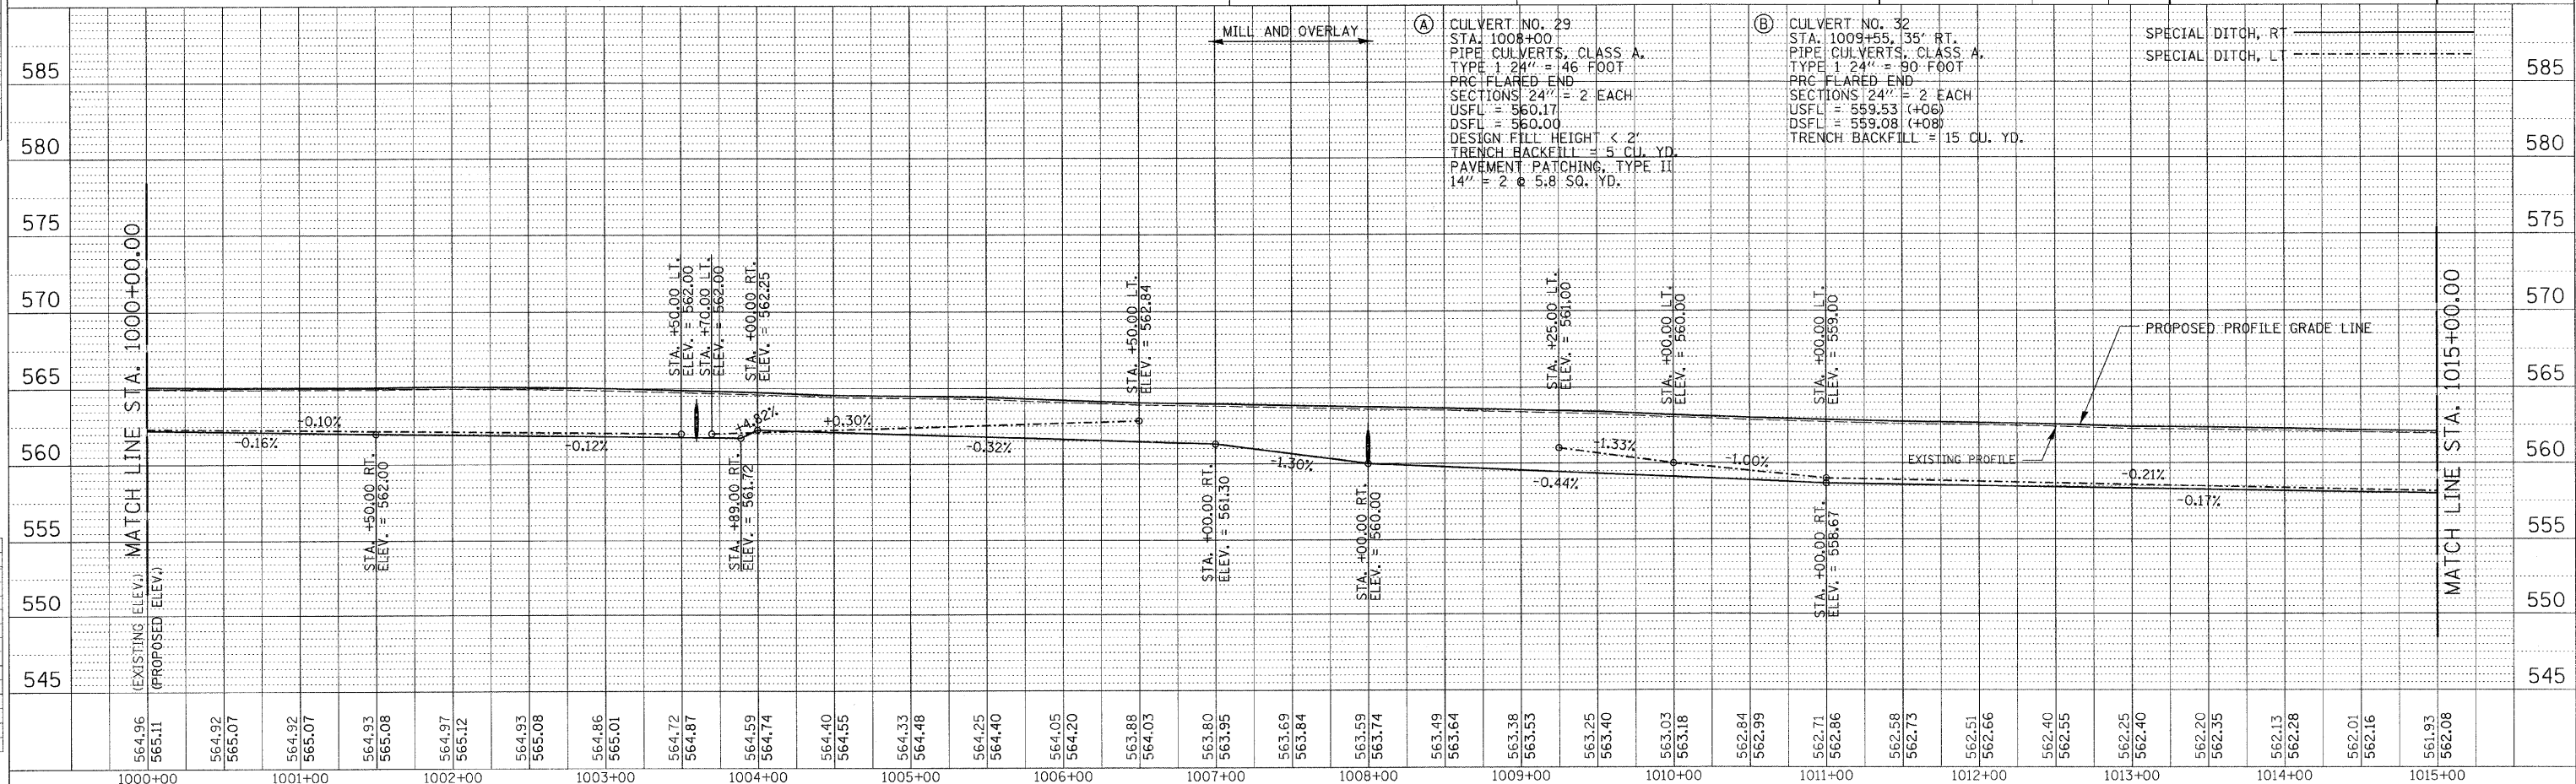

100TPP-50 - 1:50 8/07/00