


DESIGN		
INT.	DATE	REASON

F.A.P. RTE.	SECTION	COUNTY	TOTAL SHEETS	SHEET NO.
95		JASPER	546	56
STA. 1015+00.00		TO STA. 1027+50.00		
FED. ROAD DIST. NO. .		ILLINOIS	FED. AID PROJECT	
*15,61Y,RS-2,6BR-7		CONTRACT NO. 94437		

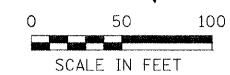


LEGEND	
	PATCHING
	TRENCH BACKFILL
	CONSTRUCTION LIMITS
	TREE TO BE REMOVED
	HORIZONTAL CONTROL STATION

PLAN	DATE	BY

PLOTS & CHECKS		
INT.	DATE	REASON

PROFILE	DATE	BY


CHECKS		
INT.	DATE	REASON

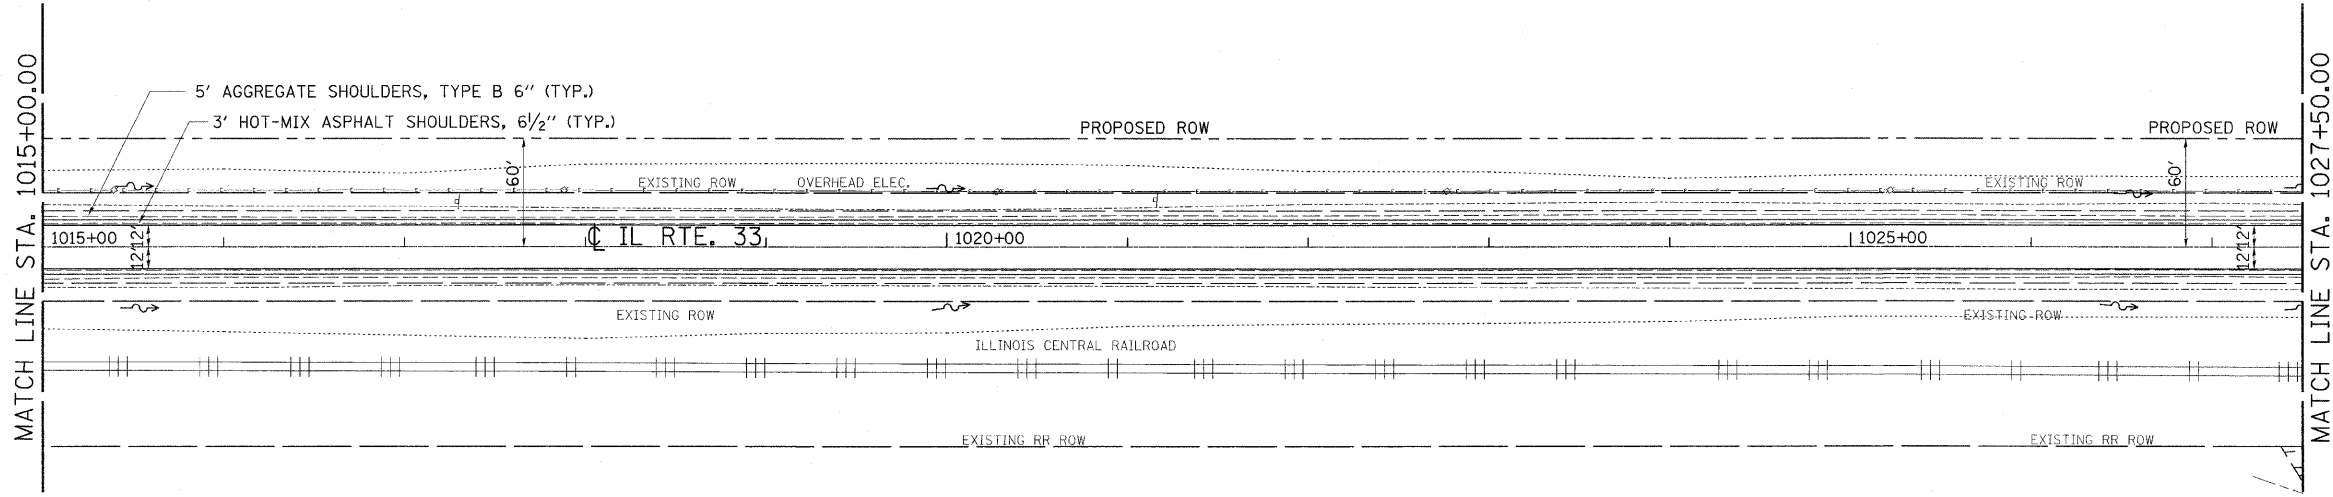

REVISION	DATE	BY

GREENE & BRADFORD, INC.
 CONSULTING ENGINEERS
 1000 W. MONROE ST. SUITE 200
 SPRINGFIELD, ILLINOIS 62761
 PROFESSIONAL ENGINEERS LICENSE NO. 0215
 021 783 8844 021 783 8277 301 E. MAIN ST. SPRINGFIELD, ILLINOIS 62761

COMPUTER FILE NO.
PLAN11-3.DGN
PROJECT: 01256
2/26/10-FAV

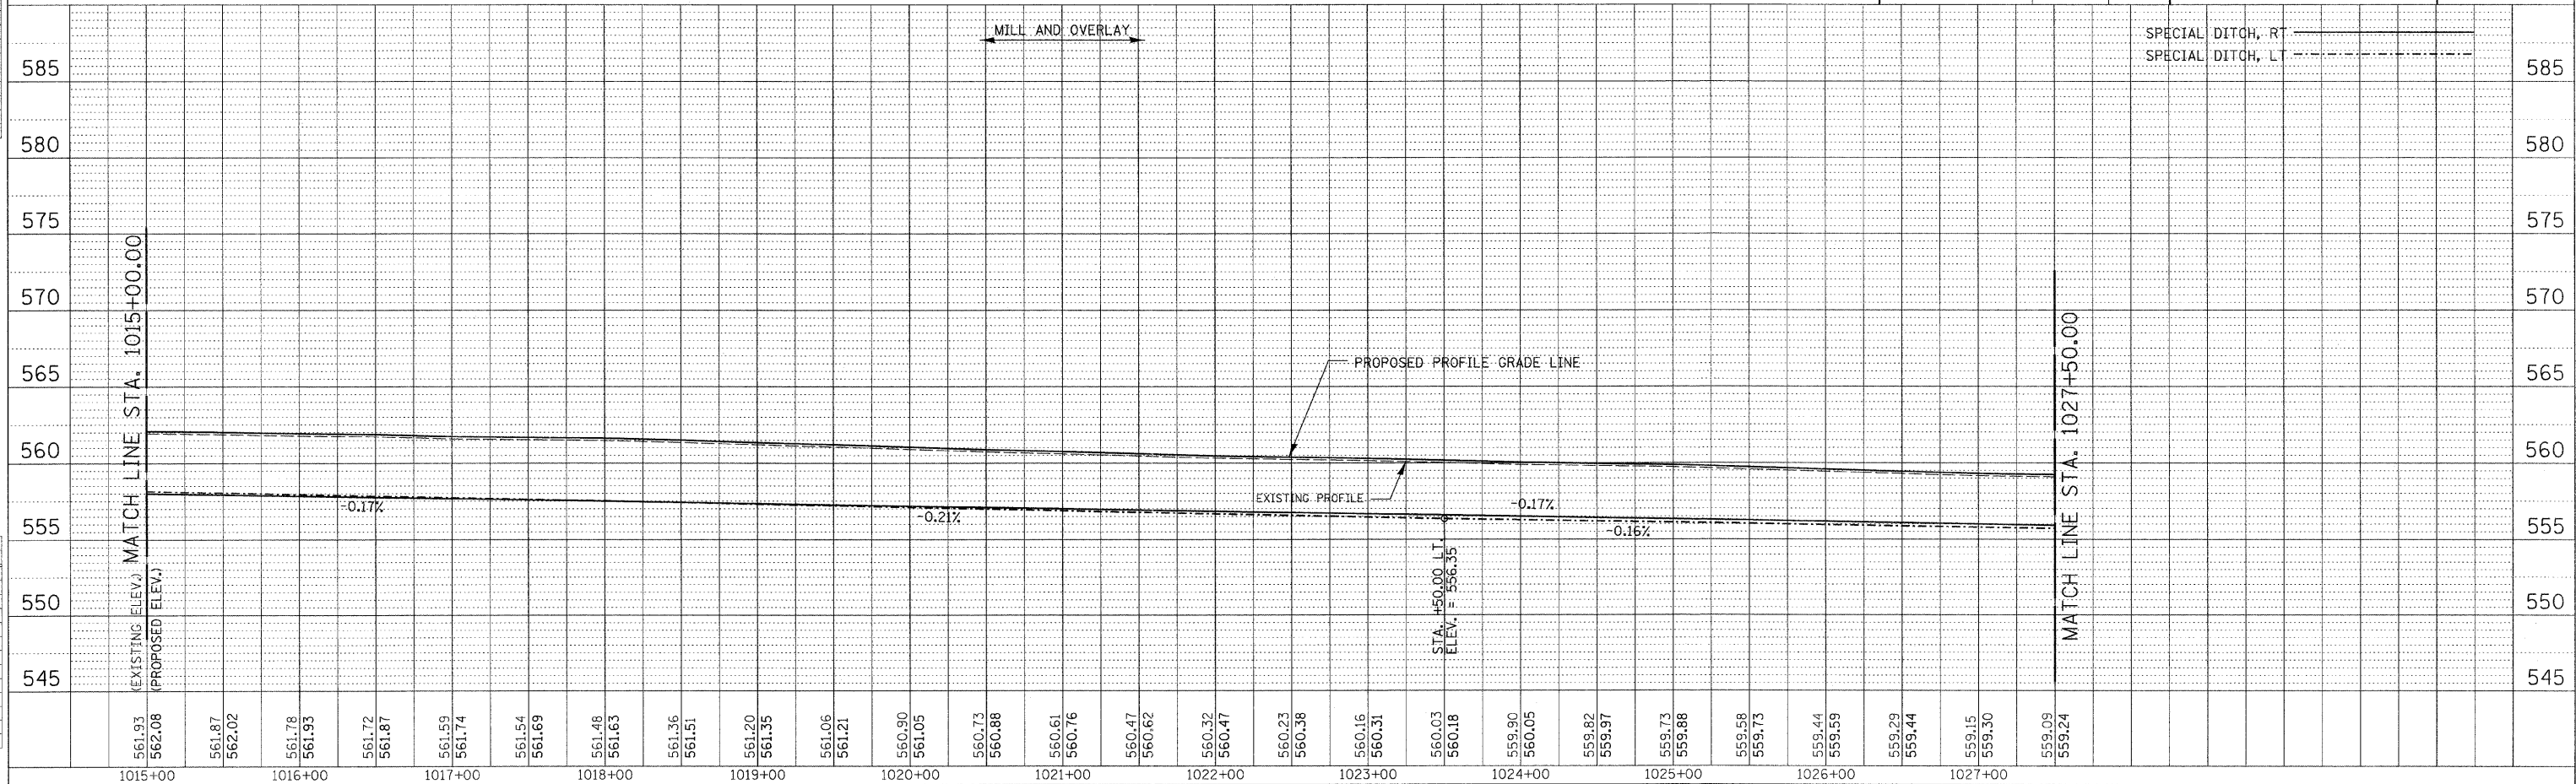

100TPP-50 - 1:50 8/07/00