

DESIGN		
INT.	DATE	REASON

PLAN		
NO.	DATE	BY

PLOTS & CHECKS		
INT.	DATE	REASON

PROFILE		
NO.	DATE	BY

CHECKS		
INT.	DATE	REASON

CULVERT NO. 34  
 STA. 1031+86.8, 35.7' LT.  
 TWIN PIPE CULVERTS, CLASS A, TYPE 1,  
 EQUIVALENT ROUND SIZE 24" = 2Ø84 FOOT  
 PRC FLARED END SECTIONS  
 EQUIVALENT ROUND SIZE 24" = 4 EACH  
 SKEW ANGLE = 50° RT. (TR. 181)  
 USFL = 555.10 (+37, 36.2' LT.)  
 DSFL = 555.02 (+33, 35.2' LT.)  
 TRENCH BACKFILL = 18 CU. YD.

CULVERT NO. 33  
 STA. 1031+33, 30' LT.  
 INV = 555.17


CULVERT NO. 33  
 STA. 1030+17, 30' RT.  
 INV. 555.40

CULVERT NO. 33  
 STA. 1030+61, 22' RT.  
 CAST-IN-PLACE CONCRETE BOX CULVERT 3' X 1.5'  
 (SEE CONCRETE BOX CULVERT EXTENSION DETAILS SHEET 275)


B.M. #14 : STA. 1032+94, 91' RT.  
 SURVEY MONUMENT  
 ELEV. 558.10

F.A.P. RTE.	SECTION	COUNTY	TOTAL SHEETS	SHEET NO.
95		JASPER	546	57

STA. 1027+50.00 TO STA. 1040+00.00  
 FED. ROAD DIST. NO. ILLINOIS FED. AID PROJECT  
 \*15.6Y.RS-2.6BR-7  
 CONTRACT NO. 94437

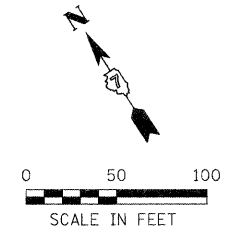

LEGEND	
	PATCHING
	TRENCH BACKFILL
	CONSTRUCTION LIMITS
	TREE TO BE REMOVED
	HORIZONTAL CONTROL STATION

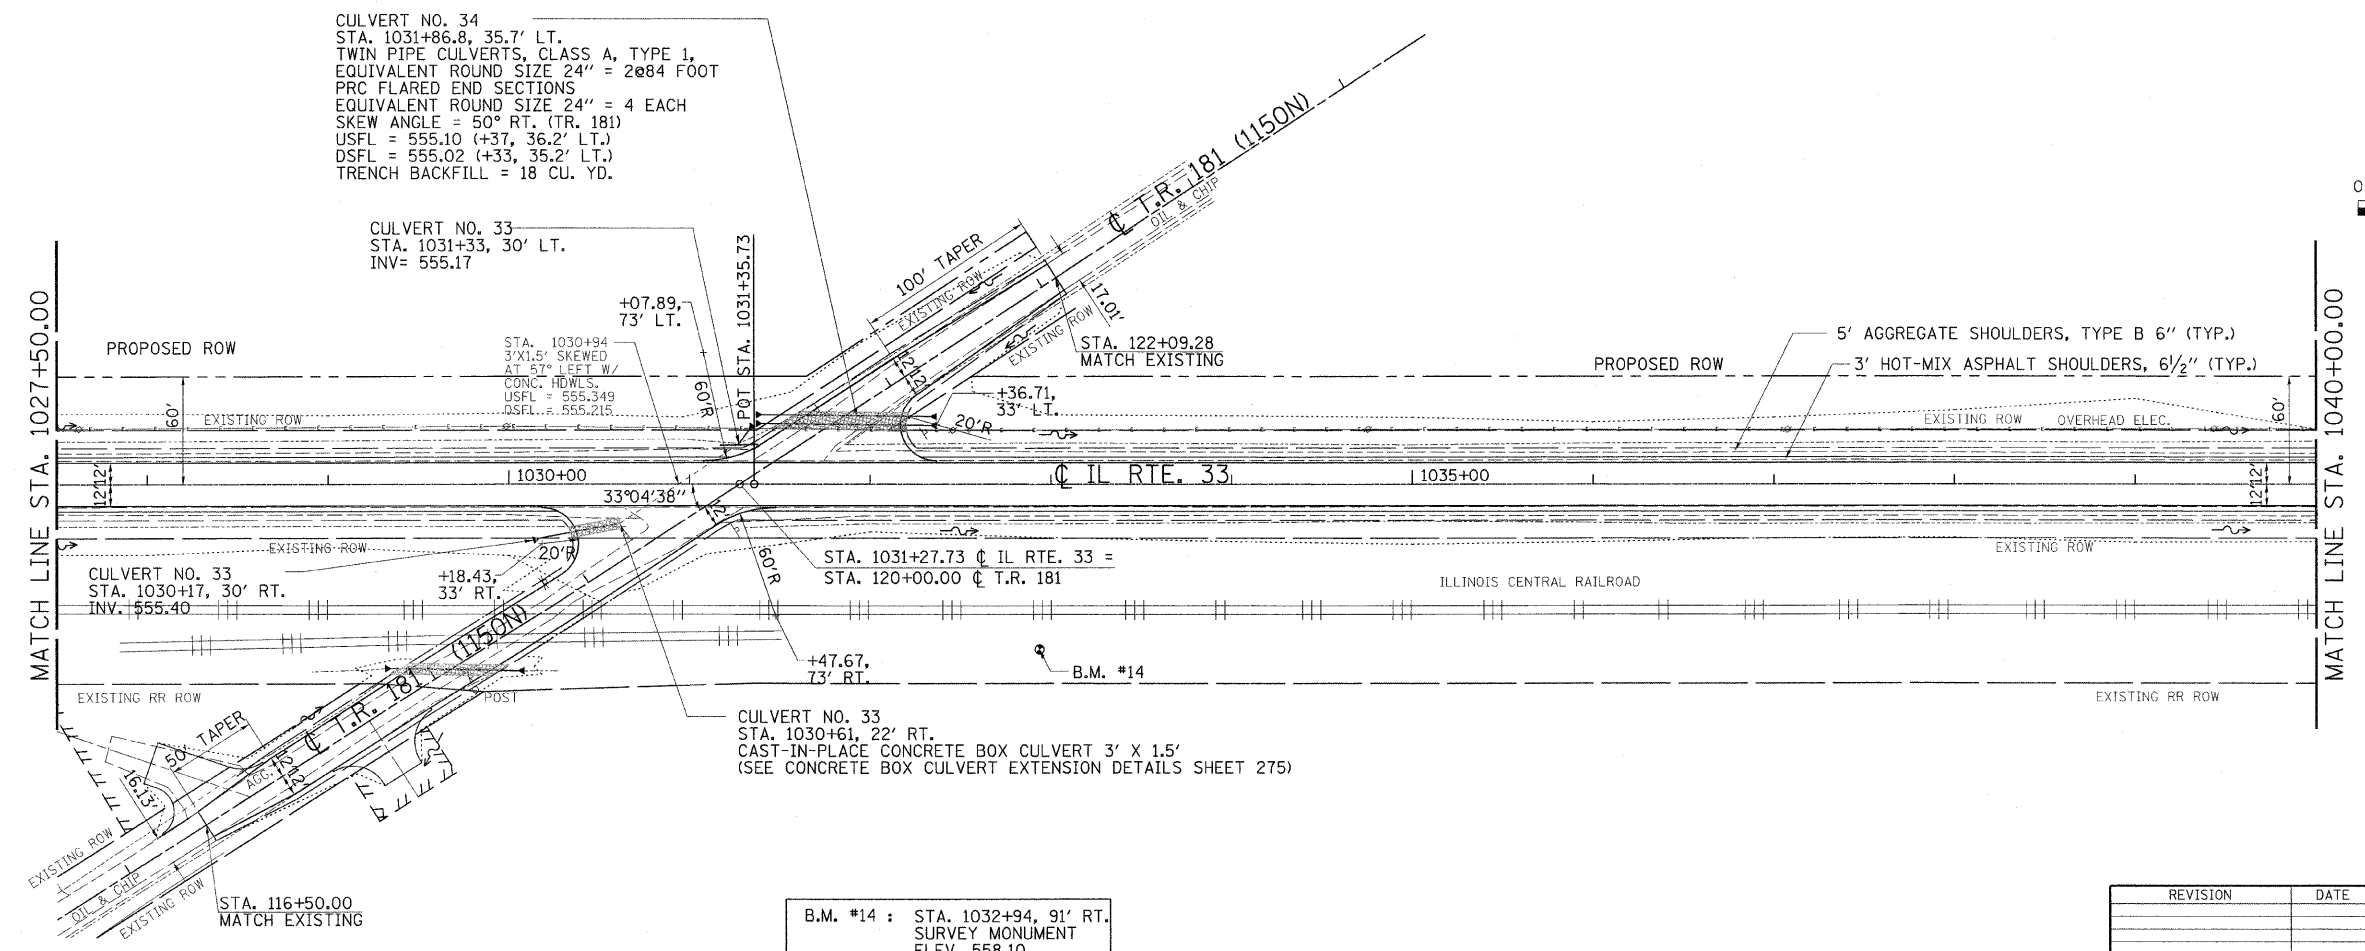

REVISION	DATE	BY

**GREENE & BRADFORD, INC.**  
 CIVIL ENGINEERS  
 1100 N. WASHINGTON ST., SUITE 200  
 SPRINGFIELD, ILLINOIS 62761  
 (618) 261-1111 FAX (618) 261-1112  
 WWW.GREENE-AND-BRADFORD.COM

COMPUTER FILE NO.  
 PLAN12-1DGN  
 PROJECT: 01256  
 2/26/10-FAV

