

DESIGN		
INT.	DATE	REASON

PLAN		
NO.	DATE	REASON

PLOTS & CHECKS		
INT.	DATE	REASON

PROFILE		
NO.	DATE	REASON



CHECKS		
INT.	DATE	REASON

F.A.P. RTE.	SECTION	COUNTY	TOTAL SHEETS	SHEET NO.
95	•	JASPER	546	61

STA. 1085+00.00 TO STA. 1100+00.00
 FED. ROAD DIST. NO. ILLINOIS FED. AID PROJECT
 #15.6J,RS-2,6BR-7
 CONTRACT NO. 94437

LEGEND

- PATCHING
- TRENCH BACKFILL
- CONSTRUCTION LIMITS
- TREE TO BE REMOVED
- HORIZONTAL CONTROL STATION

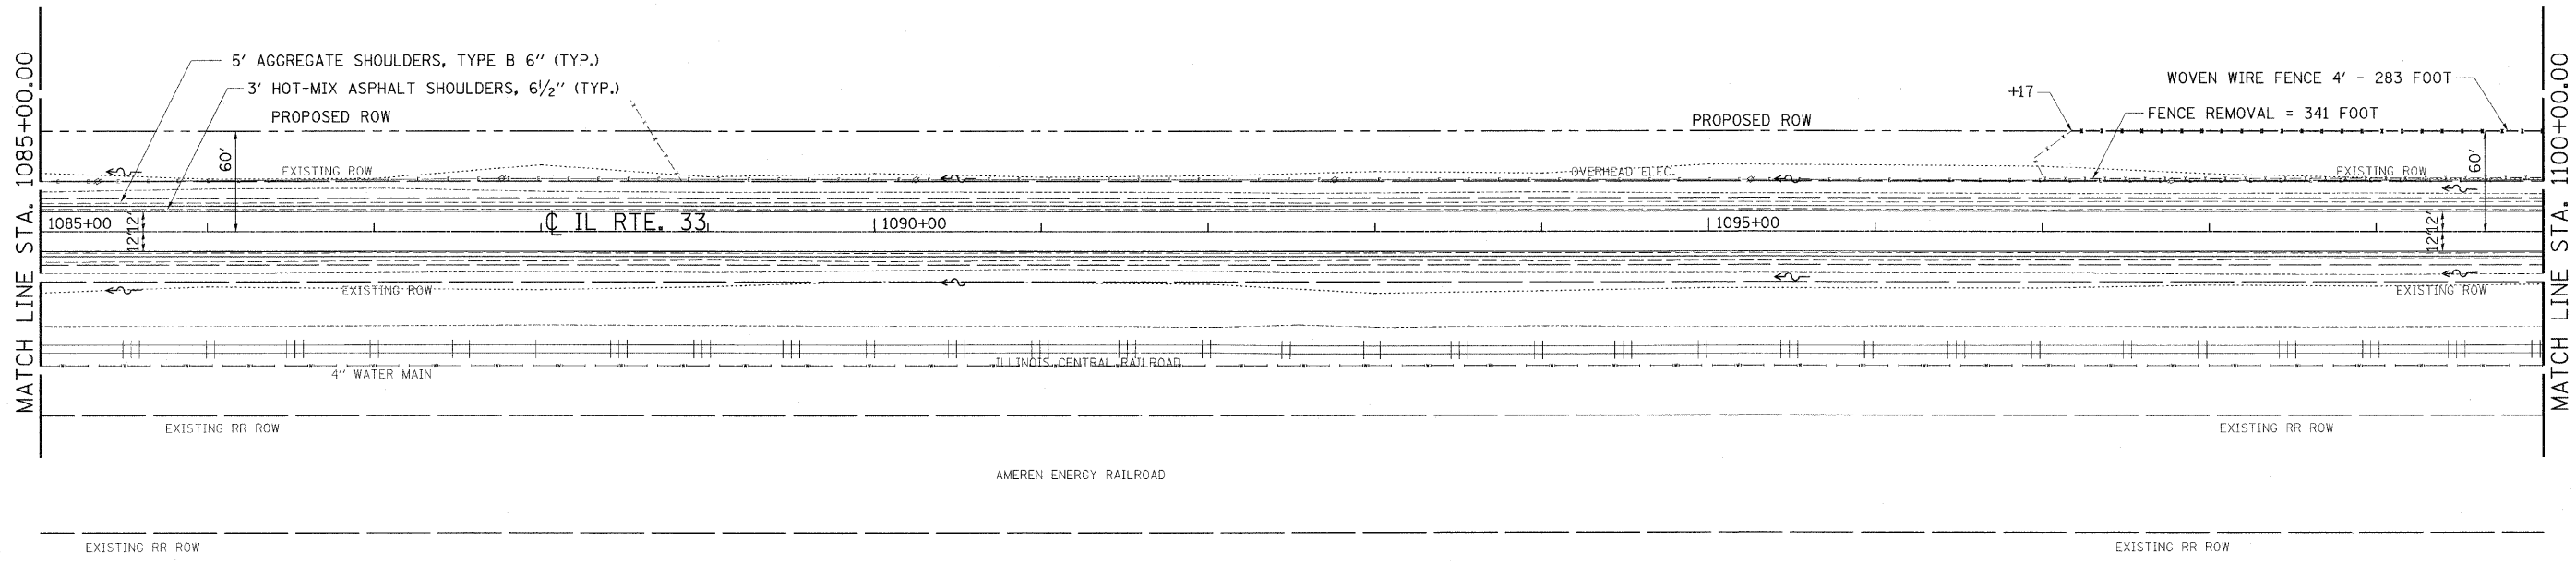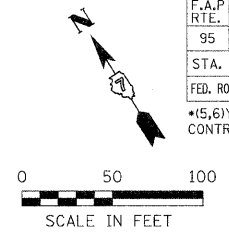

REVISION	DATE	BY

COMPUTER FILE NO.
 PLAN13-2.DGN
 PROJECT: 01256
 2/26/10-FAV

