

DESIGN		
INT.	DATE	REASON

F.A.P. RTE.	SECTION	COUNTY	TOTAL SHEETS	SHEET NO.
95		JASPER	546	63
STA. 1115+00.00		TO STA. 1130+00.00		
FED. ROAD DIST. NO. ILLINOIS FED. AID PROJECT				
*15,61Y.RS-2,6BR-7				
CONTRACT NO. 94437				

LEGEND

- PATCHING
- TRENCH BACKFILL
- CONSTRUCTION LIMITS
- TREE TO BE REMOVED
- HORIZONTAL CONTROL STATION


0 50 100
SCALE IN FEET

PLAN	DATE	BY

PLOTS & CHECKS		
INT.	DATE	REASON

PROFILE	DATE	BY

CHECKS		
INT.	DATE	REASON

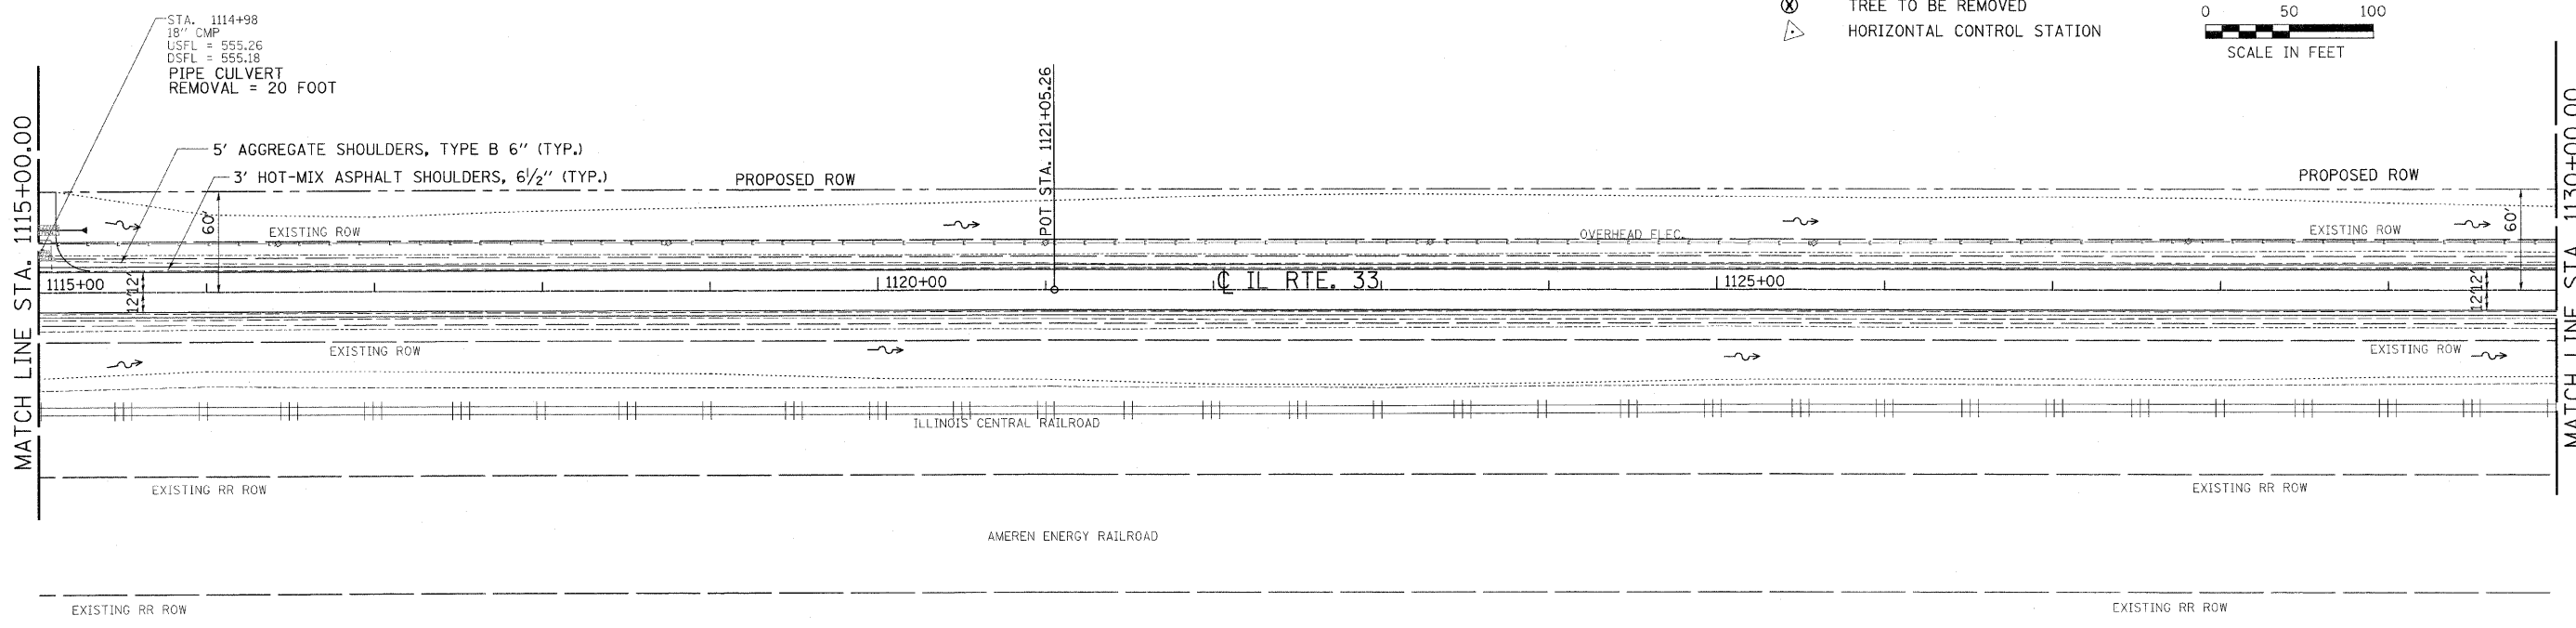

REVISION	DATE	BY

GREENE & BRADFORD, INC.
CONSULTING ENGINEERS
1111 W. WASHINGTON ST., SUITE 200
SPRINGFIELD, ILLINOIS 62761
PHONE: 217-223-1111 FAX: 217-223-1112
WWW.GREENE-AND-BRADFORD.COM

COMPUTER FILE NO.
PLAN14-L.DGN
PROJECT: 01256
2/26/10-FAV

