

DESIGN		
INT.	DATE	REASON

PLAN		
NO.	DATE	BY

PLOTS & CHECKS			
INT.	DATE	NO.	REASON



PROFILE		
NO.	DATE	BY

CHECKS		
INT.	DATE	REASON

F.A.P. RTE.	SECTION	COUNTY	TOTAL SHEETS	SHEET NO.
95	*	JASPER	546	64
STA. 1130+00.00		TO STA. 1145+00.00		
FED. ROAD DIST. NO. 1		ILLINOIS		FED. AID PROJECT
*(5,6)Y,RS-2,6BR-7				
CONTRACT NO. 94437				

LEGEND

- PATCHING
- TRENCH BACKFILL
- CONSTRUCTION LIMITS
- TREE TO BE REMOVED
- HORIZONTAL CONTROL STATION

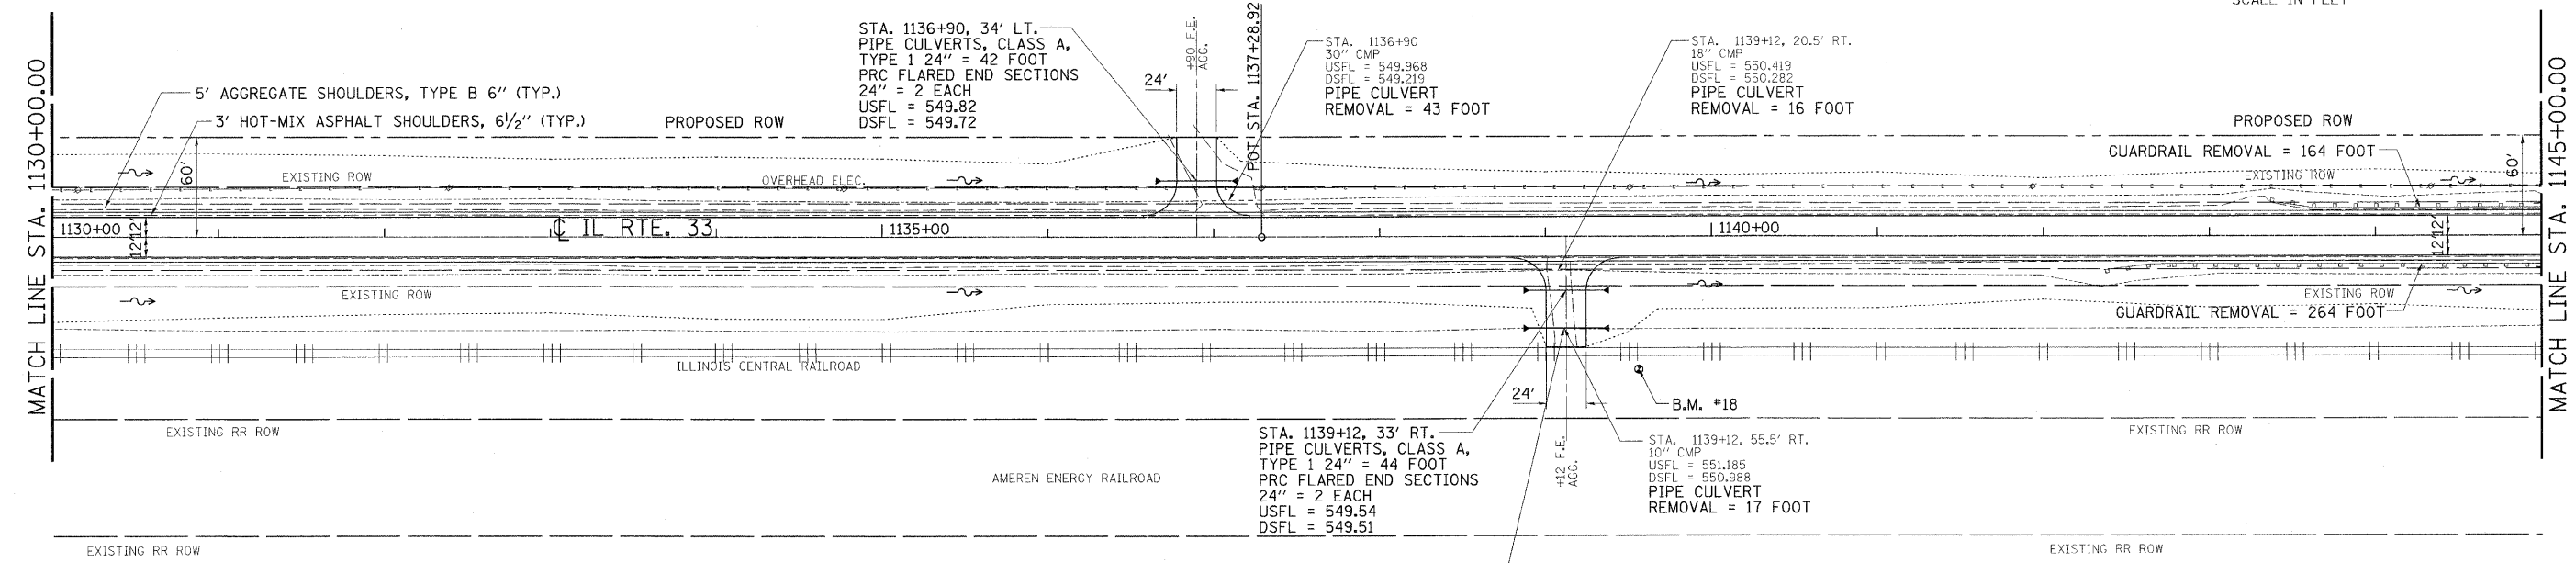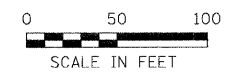

REVISION	DATE	BY

B.M. #18 : STA. 1139+56, 80' RT.
SURVEY MONUMENT
ELEV. 552.13

GREENE & BRADFORD, INC.
OF SPRINGFIELD
ILLINOIS
PROFESSIONAL ENGINEERS
PROFESSIONAL SURVEYORS

COMPUTER FILE NO.
PLAN14-2.DGN
PROJECT: 01256
2/26/10-FAV

