

DESIGN	INT.	DATE	REASON

PLAN	DATE	BY	REASON


PLOTS & CHECKS	INT.	DATE	NO.	REASON

PROFILE	DATE	BY	REASON

CHECKS	INT.	DATE	REASON


F.A.P. RTE.	SECTION	COUNTY	TOTAL SHEETS	SHEET NO.
95		JASPER	546	65

STA. 1145+00.00 TO STA. 1160+00.00
 FED. ROAD DIST. NO. 1 ILLINOIS FED. AID PROJECT
 #15,619.5-2,6BR-7
 CONTRACT NO. 94437

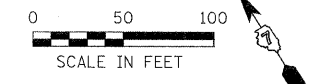

LEGEND


- PATCHING
- TRENCH BACKFILL
- CONSTRUCTION LIMITS
- TREE TO BE REMOVED
- HORIZONTAL CONTROL STATION

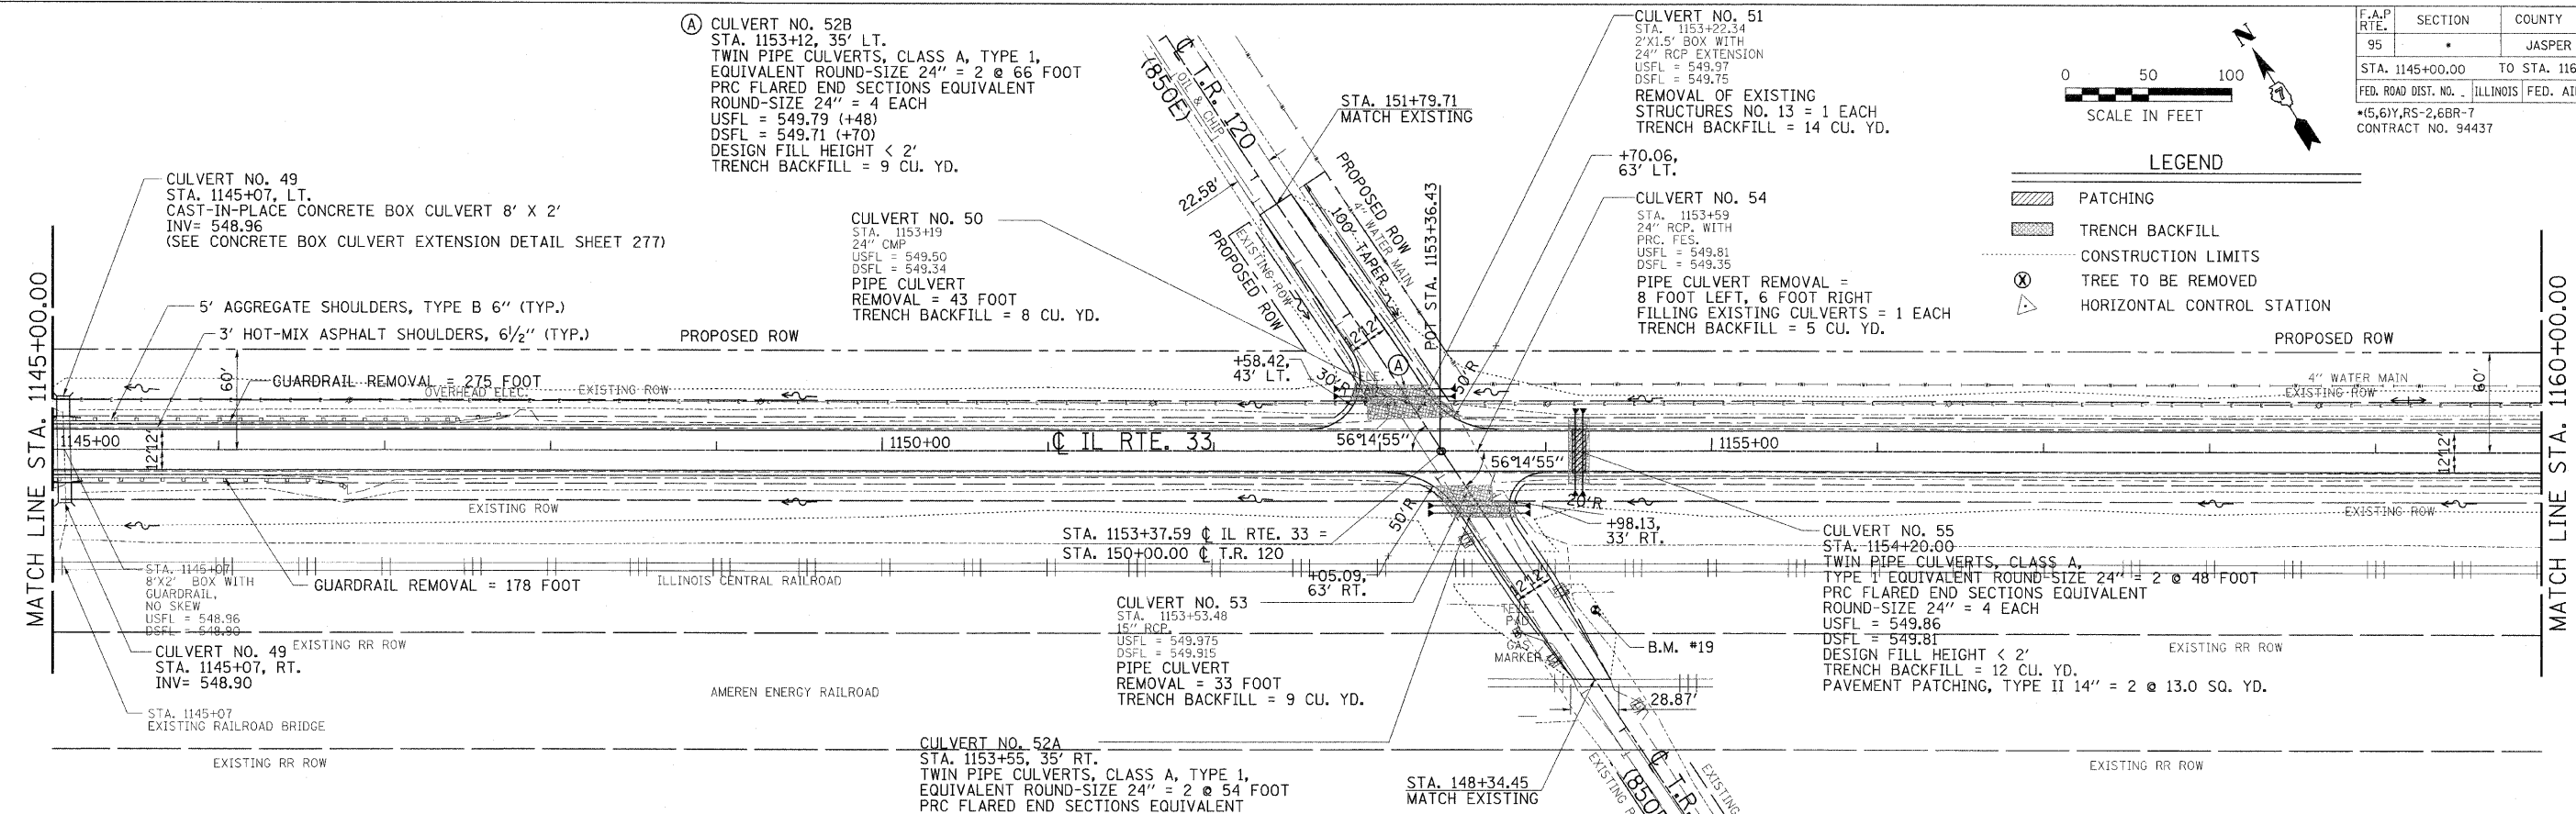

B.M. #19 : STA. 1154+30, 96' RT.
 SURVEY MONUMENT
 ELEV. 551.78

REVISION	DATE	BY	COMPUTER FILE NO.
IDOT REVIEW	7/31/09	MDS	PLAN14-3.DGN

PROJECT: 01256
 2/26/10-FAV

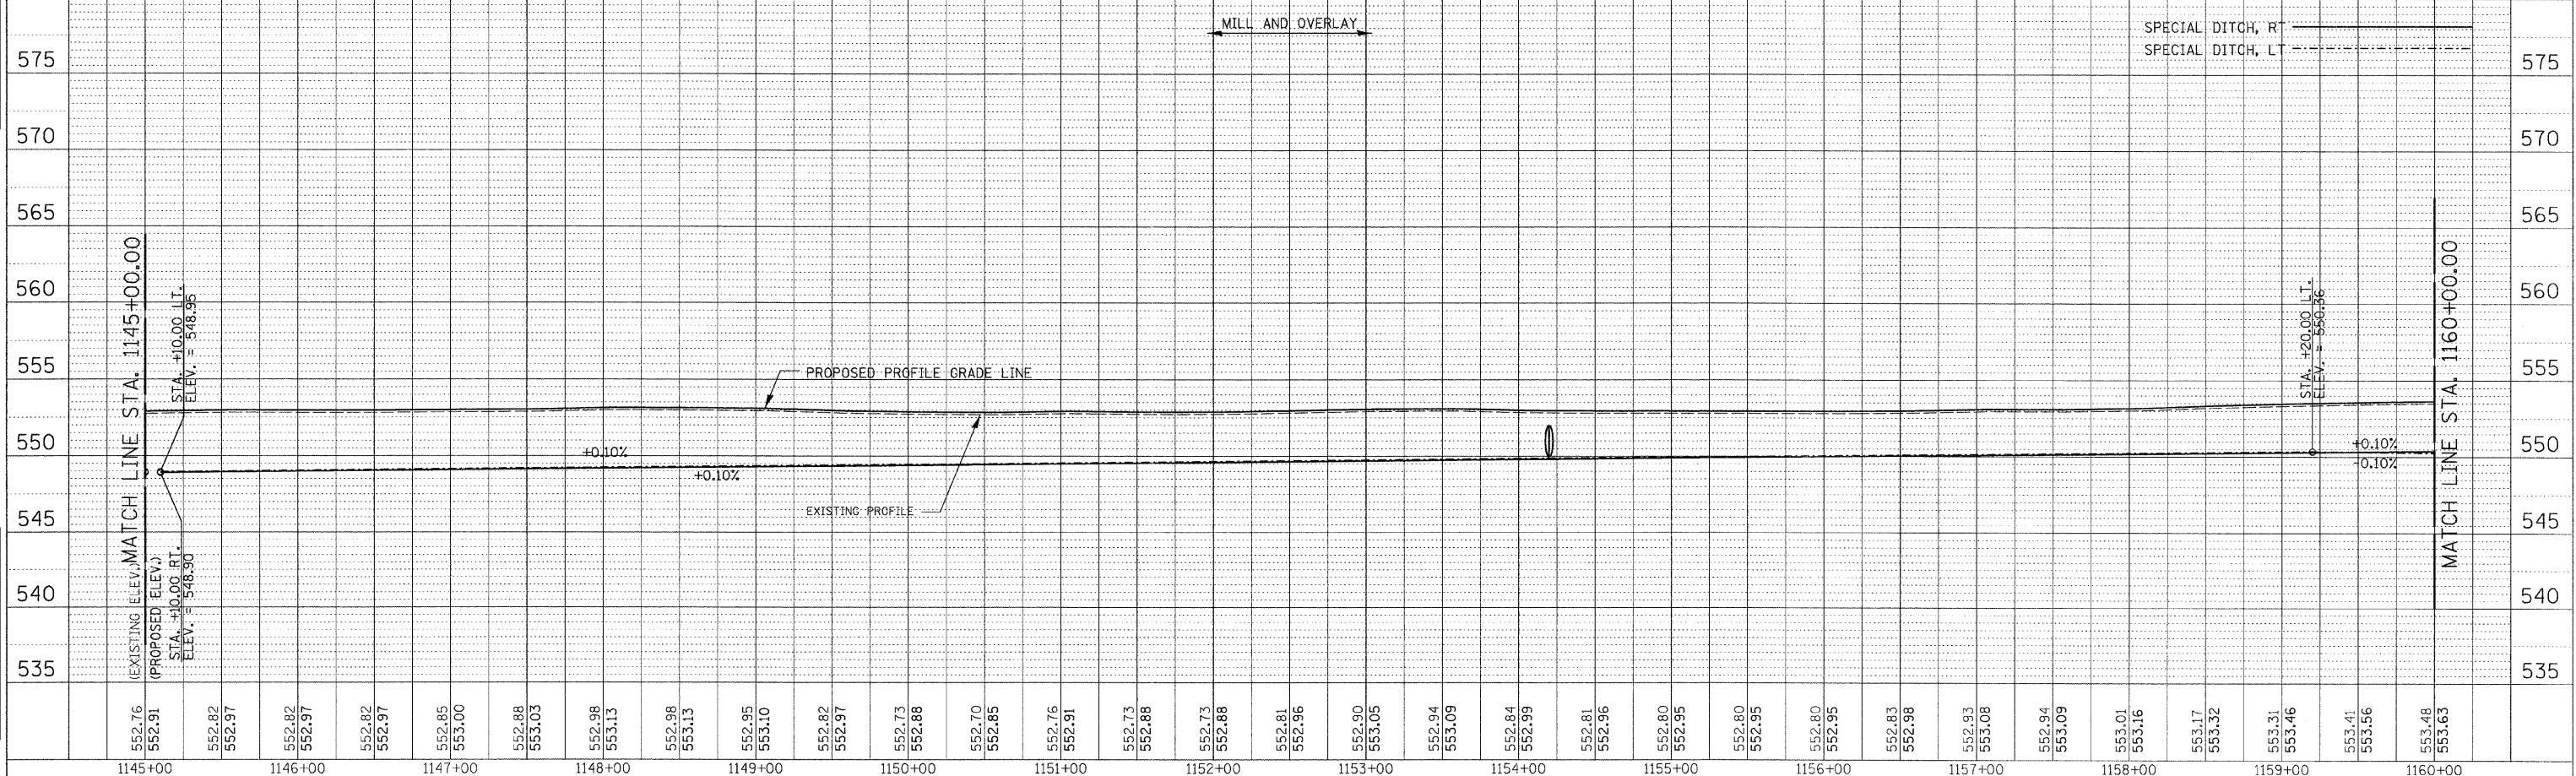

IDOTPP-50 - 1.50 8/07/00