

DESIGN	INT.	DATE	REASON

PLAN	DATE	BY





PLOTS & CHECKS	INT.	DATE	NO.	REASON

PROFILE	DATE	BY

CHECKS	INT.	DATE	REASON

F.A.P. RTE.	SECTION	COUNTY	TOTAL SHEETS	SHEET NO.
95		JASPER	546	72

STA. 2230+00.00 TO STA. 2235+00.00
 FED. ROAD DIST. NO. 1 ILLINOIS FED. AID PROJECT
 *15,61Y,RS-2,6BR-7
 CONTRACT NO. 94437

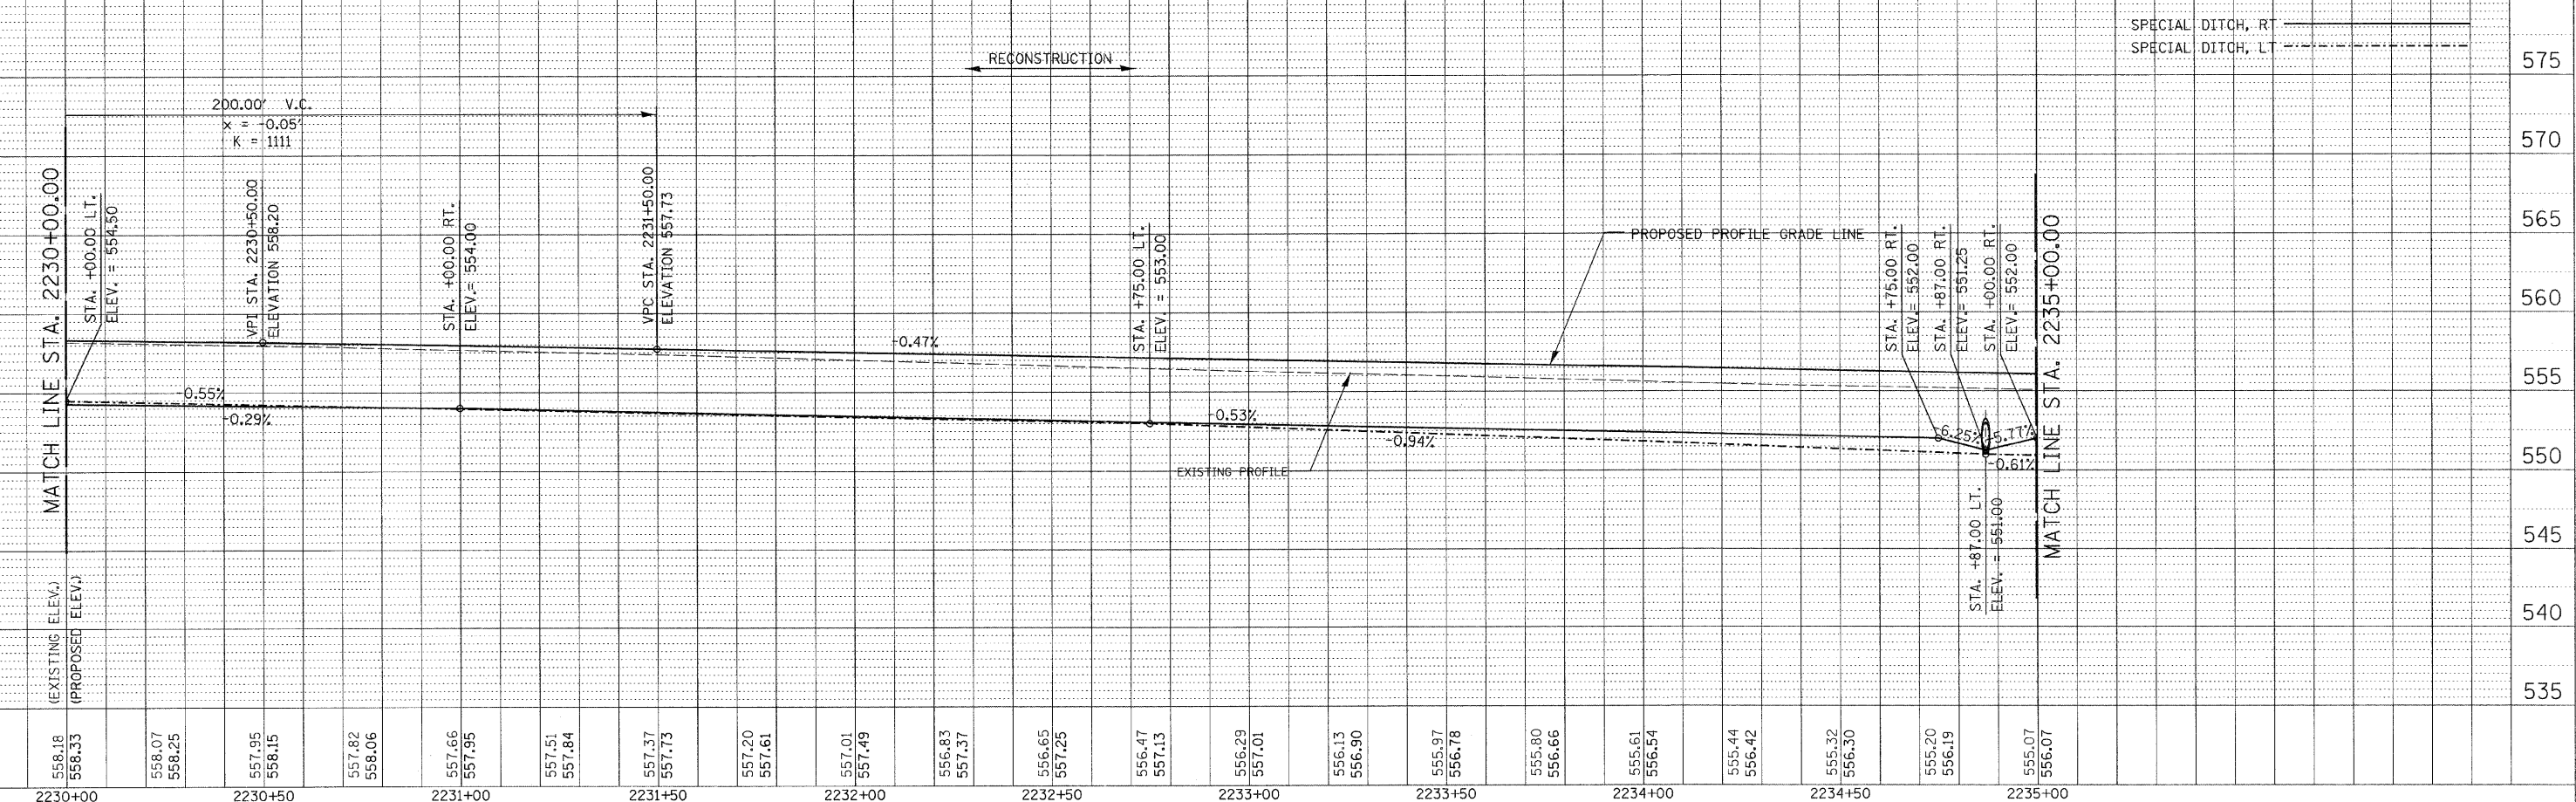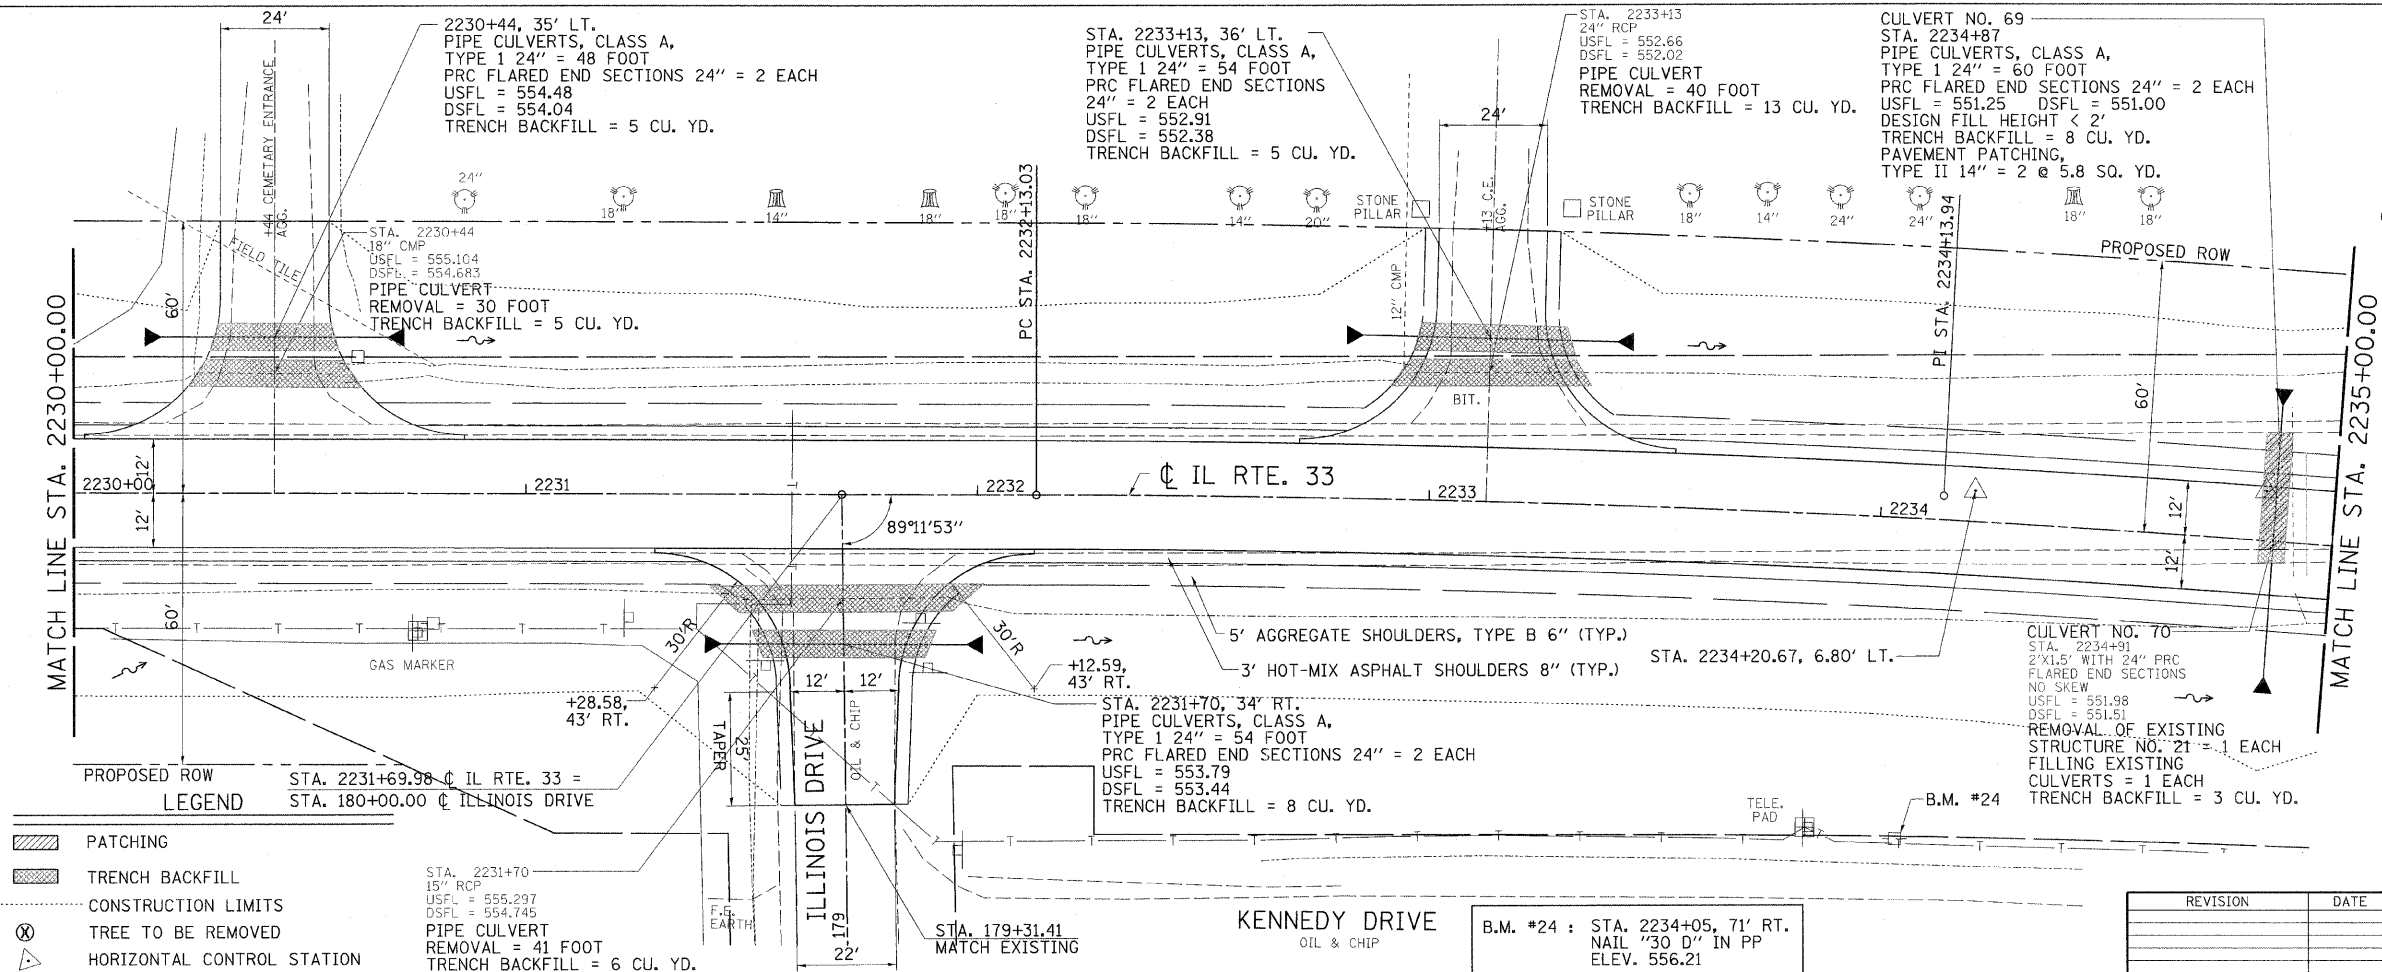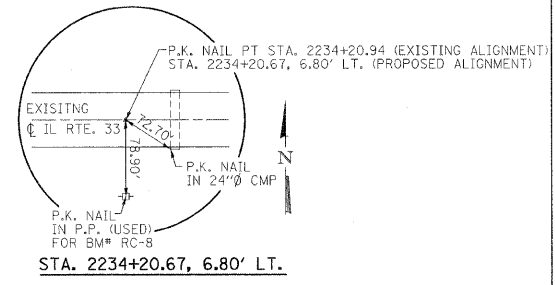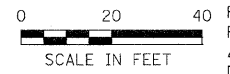

REVISION	DATE	BY

GREENE & BRADFORD, INC.
 OF SPRINGFIELD
 CIVIL ENGINEERS
 1017 N. 11th St., Springfield, IL 62761
 (217) 781-8844, (217) 781-8827 FAX, E-MAIL: g&b@greenesbradford.com

COMPUTER FILE NO. PLAN18-1.DGN
 PROJECT: 01256
 2/26/10-FAV