

INT.	DATE	REASON


DATE	BY	REASON

INT.	DATE	NO.	REASON


DATE	BY	REASON

INT.	DATE	REASON

F.A.P. RTE.	SECTION	COUNTY	TOTAL SHEETS	SHEET NO.
95	*	JASPER	546	76
STA. 1250+00.00 TO STA. 1255+00.00				
FED. ROAD DIST. NO. ILLINOIS FED. AID PROJECT				
*15,61Y,RS-2,6BR-7				
CONTRACT NO. 94437				

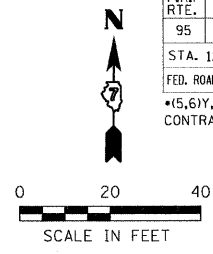


LEGEND	
	PATCHING
	TRENCH BACKFILL
	CONSTRUCTION LIMITS
	TREE TO BE REMOVED
	HORIZONTAL CONTROL STATION

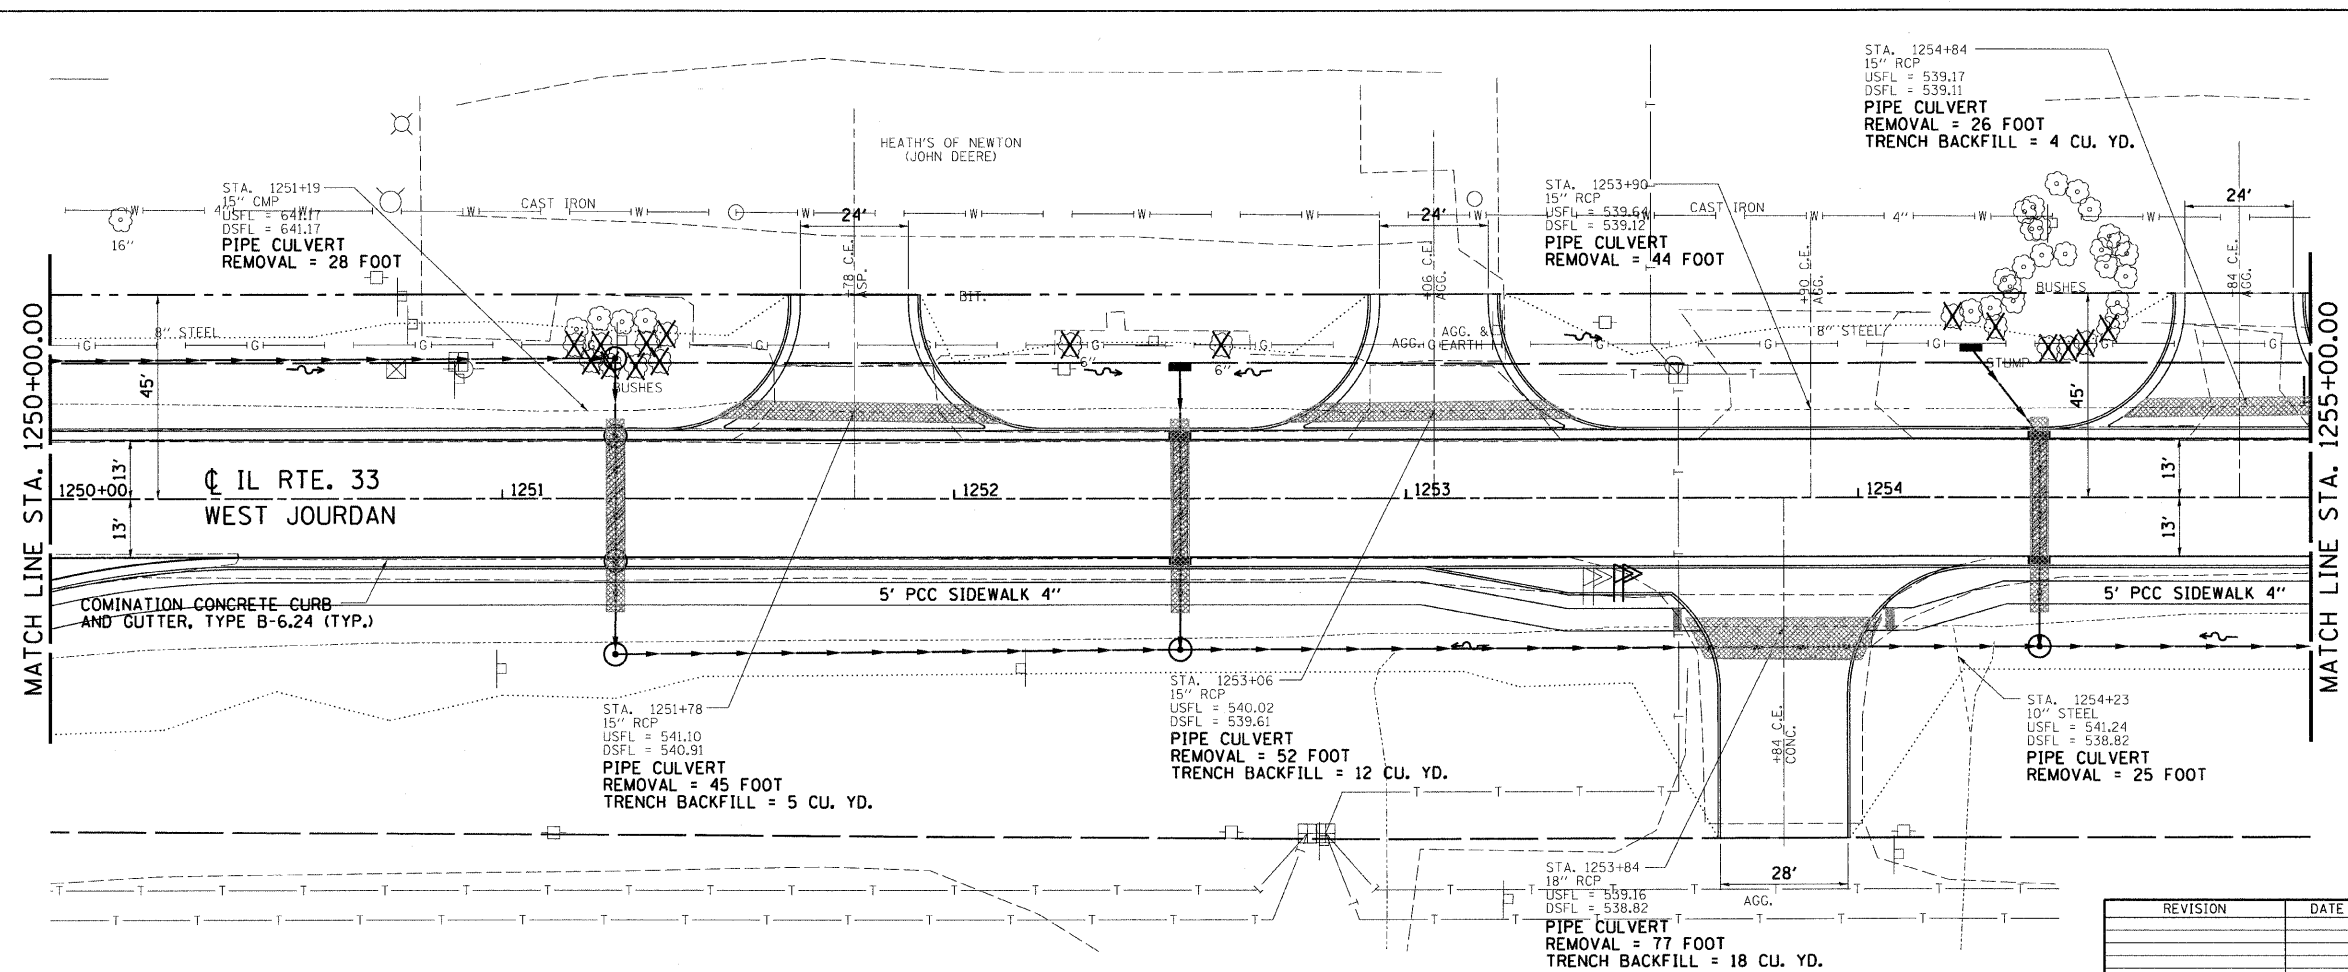

REVISION	DATE	BY



COMPUTER FILE NO. PLAN19-2.DGN
PROJECT: 01256
2/26/10-FAV

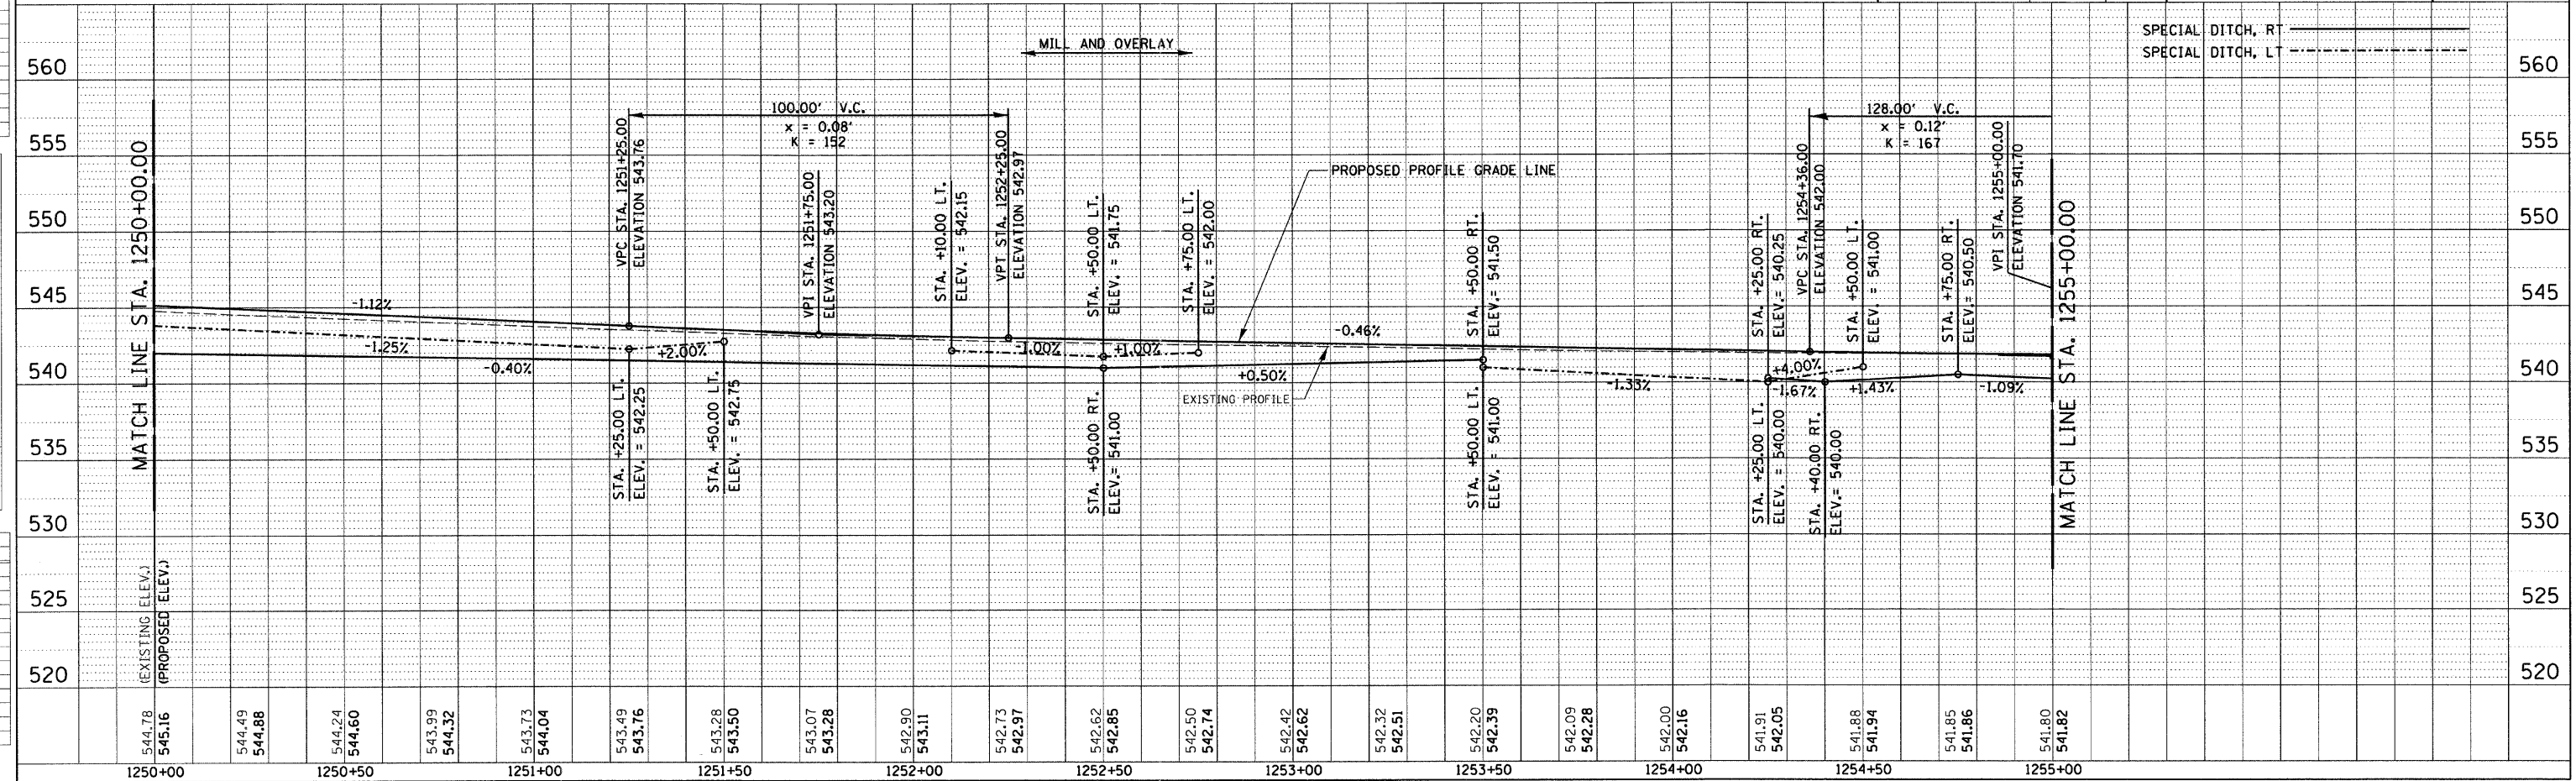

SPECIAL DITCH, RT	
SPECIAL DITCH, LT	