

DESIGN	
INT. DATE	REASON


PLAN	
DATE	BY

CHECKS	
INT. DATE	REASON


PROFILE	
DATE	BY

CHECKS	
INT. DATE	REASON

F.A.P. RTE.	SECTION	COUNTY	TOTAL SHEETS	SHEET NO.
95	*	JASPER	546	80
STA. 1270+00.00		TO STA. 1275+00.00		
FED. ROAD DIST. NO.		ILLINOIS FED. AID PROJECT		
*15,61Y,RS-2,6BR-7 CONTRACT NO. 94437				

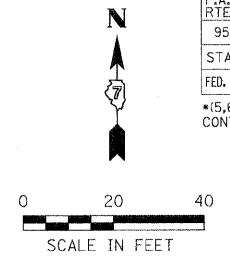

LEGEND	
	PATCHING
	TRENCH BACKFILL
	CONSTRUCTION LIMITS
	TREE TO BE REMOVED
	HORIZONTAL CONTROL STATION

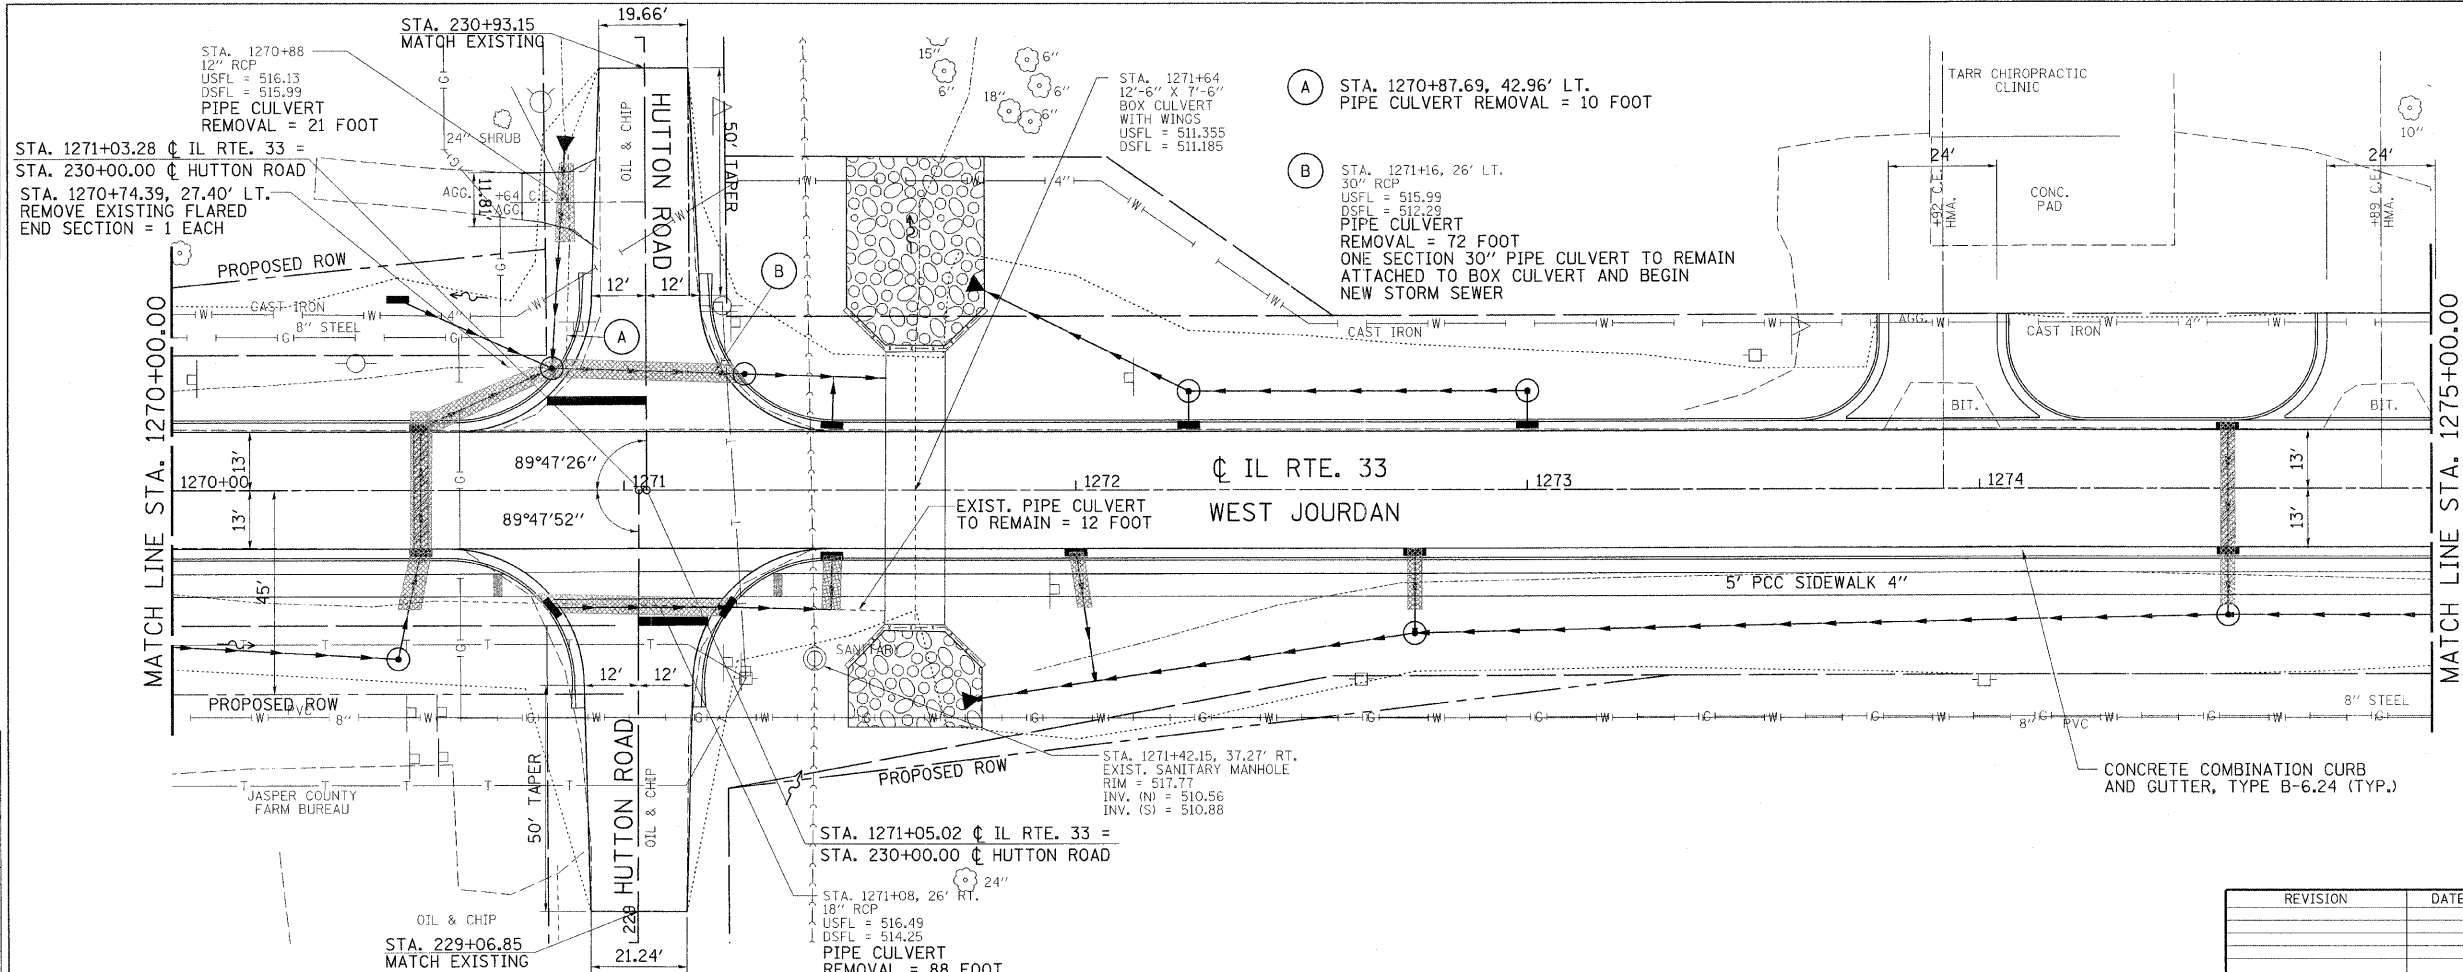

REVISION	DATE	BY

**GREENE & BRADFORD, INC.**  
 OF SPRINGFIELD  
 CIVIL ENGINEERS  
 PROFESSIONAL REGISTERED ENGINEERS  
 PROFESSIONAL DESIGN FIRM NO. 041-0078  
 1700 W. STATE ST., SUITE 200, SPRINGFIELD, ILLINOIS 62760  
 (417) 781-8844, (417) 781-8227 FAX, E-MAIL: g&b@greenebradford.com

COMPUTER FILE NO.
PLAN20-3.DGN
PROJECT: 01256
3/16/10-MDS

