

DESIGN	
INT. DATE	REASON


PLANS	
NO.	DATE

CHECKS	
INT. DATE	REASON


PROFILE	
NO.	DATE

CHECKS	
INT. DATE	REASON

F.A.P. RTE.	SECTION	COUNTY	TOTAL SHEETS	SHEET NO.
95		JASPER	546	81
STA. 1275+00.00		TO STA. 1280+00.00		
FED. ROAD DIST. NO.		ILLINOIS	FED. AID PROJECT	
+15.61Y.RS-2.6BR-7 CONTRACT NO. 94437				

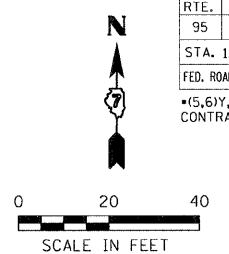

LEGEND	
	PATCHING
	TRENCH BACKFILL
	CONSTRUCTION LIMITS
	TREE TO BE REMOVED
	HORIZONTAL CONTROL STATION

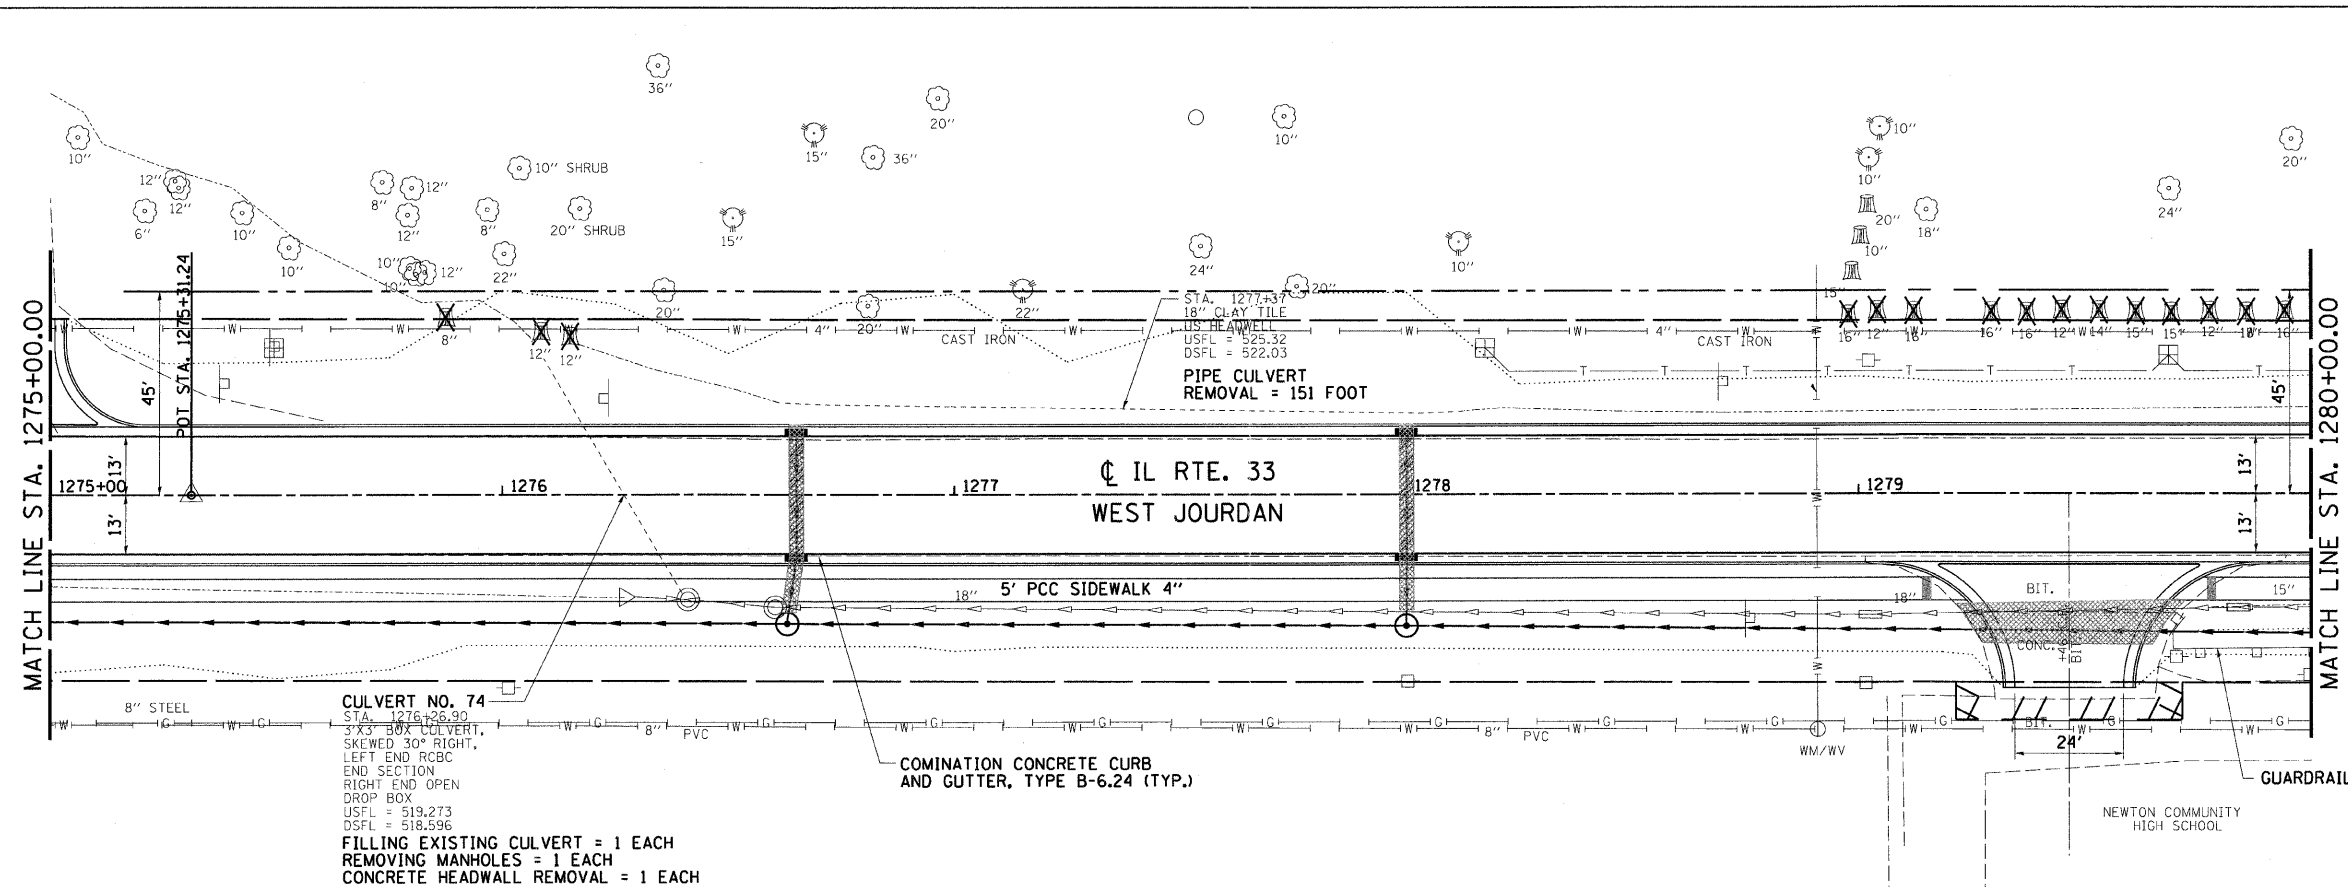

CULVERT NO. 74
 STA. 1276+26.90
 3'x3' BOX CULVERT,
 SKWED 30° RIGHT,
 LEFT END RCBC
 END SECTION
 RIGHT END OPEN
 DROP BOX
 USFL = 519.273
 DSFL = 518.596
 FILLING EXISTING CULVERT = 1 EACH
 REMOVING MANHOLES = 1 EACH
 CONCRETE HEADWALL REMOVAL = 1 EACH

COMINATION CONCRETE CURB
 AND GUTTER, TYPE B-6.24 (TYP.)

REVISION	DATE	BY

	GREENE & BRADFORD, INC. OF SPRINGFIELD	COMPUTER FILE NO. PLAN21-1.DGN
	<small>CONSULTING ENGINEERS REGISTERED PROFESSIONAL ENGINEERS PROFESSIONAL ENGINEERING CORPORATION 2310 N. BROADWAY, SUITE 100, SPRINGFIELD, IL 62702</small>	PROJECT: 01256 2/26/10-FAV

