

DESIGN	DATE	REASON


PLAN	DATE	REASON

PLOTS & CHECKS	DATE	REASON


PROFILE	DATE	REASON

CHECKS	DATE	REASON

F.A.P. RTE.	SECTION	COUNTY	TOTAL SHEETS	SHEET NO.
95	*	JASPER	546	82
STA. 1280+00.00 TO STA. 1286+00.00				
FED. ROAD DIST. NO. ILLINOIS FED. AID PROJECT				
*15,61Y,RS-2,6BR-7				
CONTRACT NO. 94437				

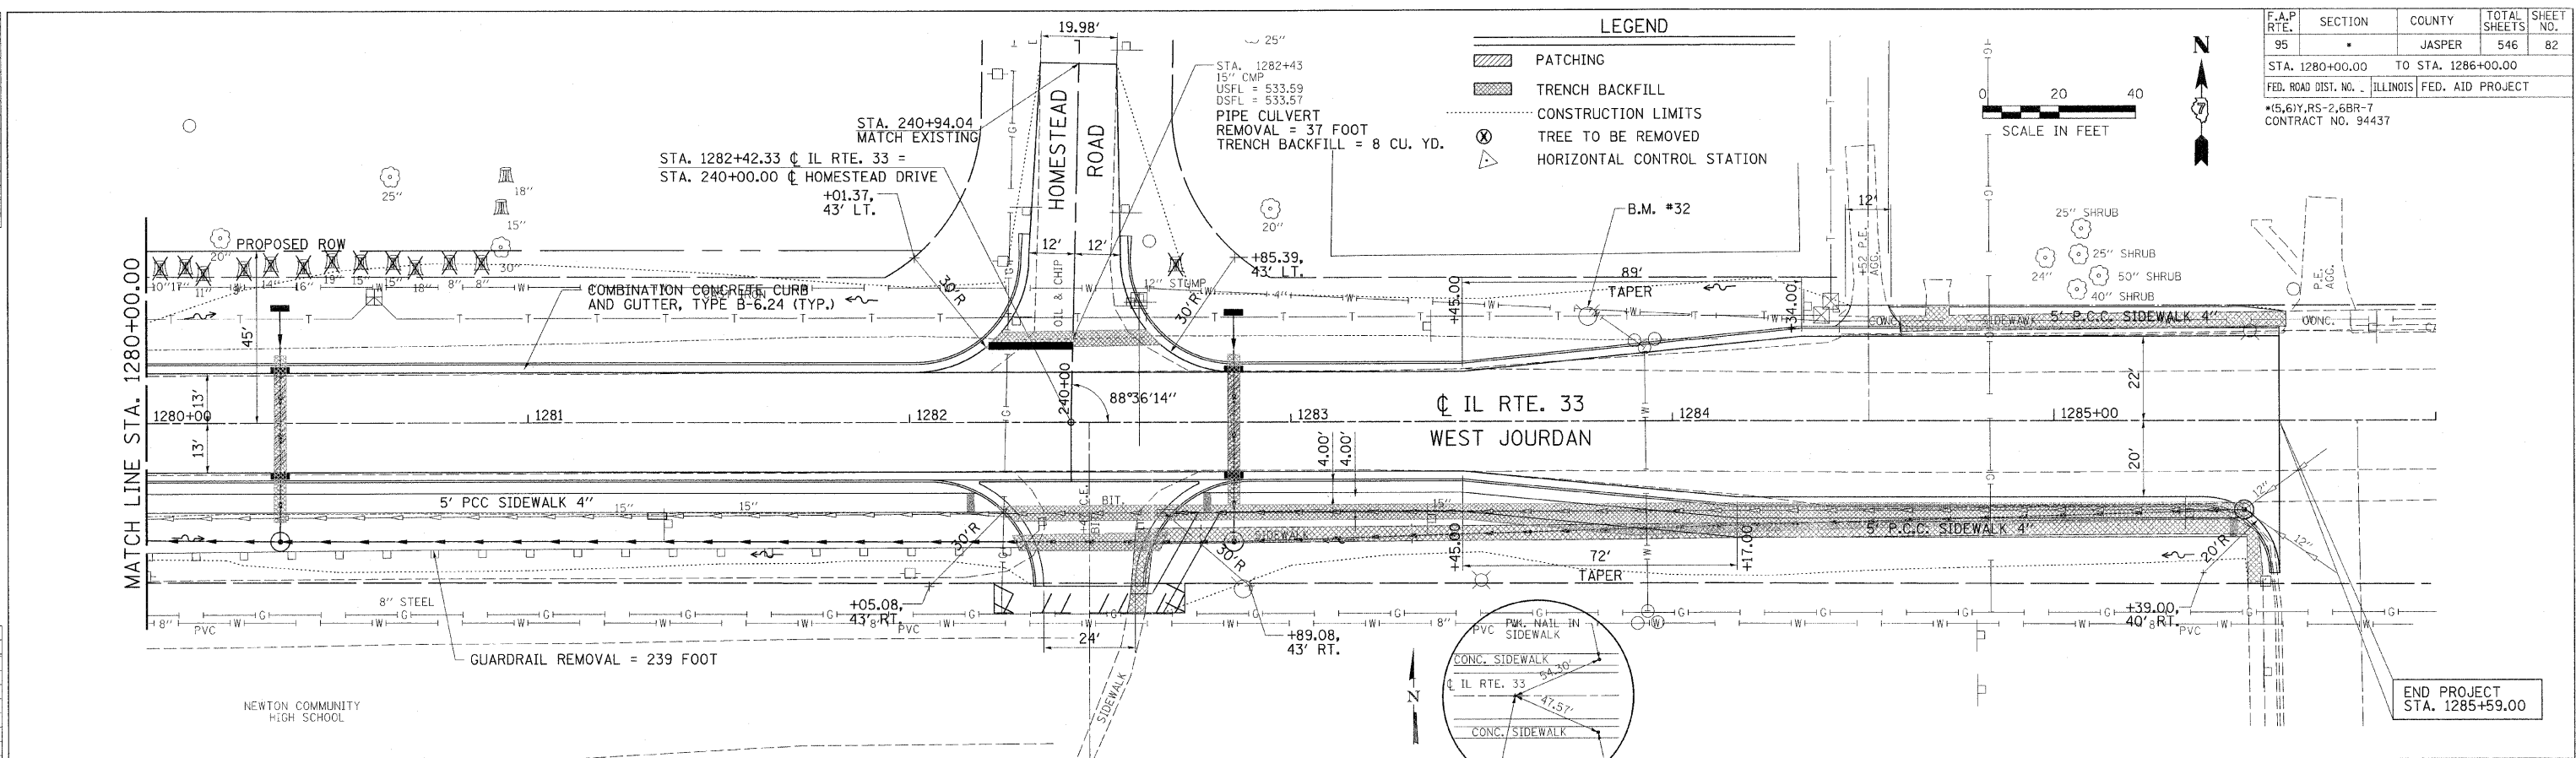

B.M. #32 : STA. 1283+78, 27' LT.
CHISELED 'X' ON WEST BOLT OF FIRE HYDRANT
ELEV. 537.76

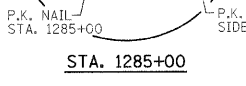

REVISION	DATE	BY

GREENE & BRADFORD, INC.
OF SPRINGFIELD
CONSULTING ENGINEERS
REGISTERED PROFESSIONAL ENGINEERS
PROFESSIONAL DESIGN FIRM NO. 04-0378
PROFESSIONAL & STRUCTURAL ENGINEERING CORPORATION
925 7th Street, Springfield, IL 62761-1001

COMPUTER FILE NO.
PLAN21-2.DGN
PROJECT: 01256
2/26/10-FAV

