

DESIGN	INT.	DATE	REASON

PLAN	DATE

PLOTS & CHECKS	INT.	DATE	NO.	REASON

PROFILE	DATE

CHECKS	INT.	DATE	REASON


F.A.P. RTE.	SECTION	COUNTY	TOTAL SHEETS	SHEET NO.
95	*	JASPER	546	87

STA. 107+50.00 TO STA. 112+00.00



FED. ROAD DIST. NO. ILLINOIS FED. AID PROJECT

*5,6Y,RS-2,6BR-7

CONTRACT NO. 94437

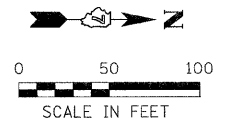

LEGEND	
	PATCHING
	TRENCH BACKFILL
	CONSTRUCTION LIMITS
	TREE TO BE REMOVED
	HORIZONTAL CONTROL STATION

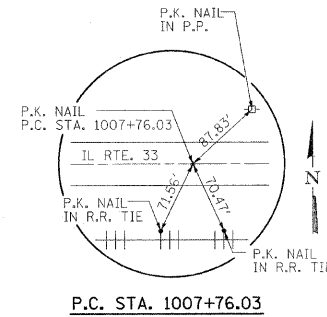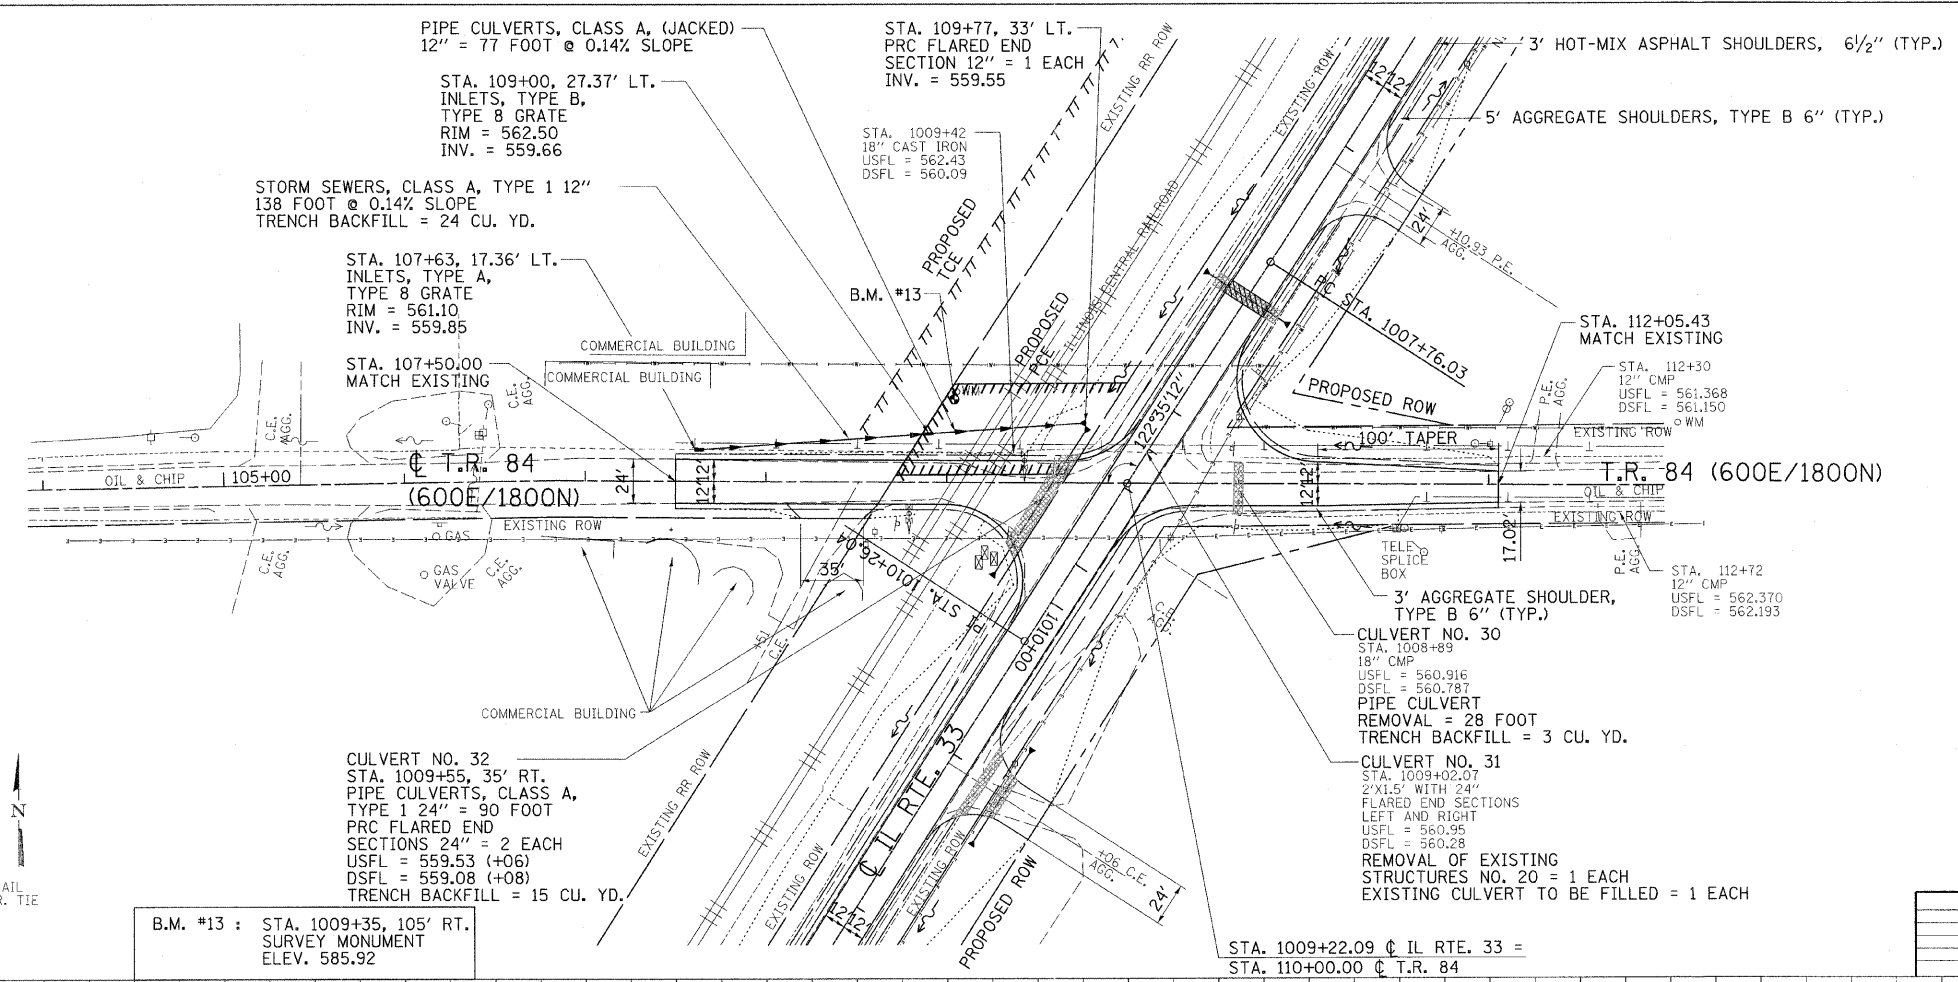

B.M. #13 : STA. 1009+35, 105' RT. SURVEY MONUMENT ELEV. 585.92

REVISION	DATE	BY

GREENE & BRADFORD, INC. OF SPRINGFIELD, ILLINOIS

REGISTERED PROFESSIONAL ENGINEERS

PROJECT: 01256

2/26/10-FAV

COMPUTER FILE NO. PLAN26-2.DGN

