

DESIGN		
INT.	DATE	REASON

PLAN		
NO.	DATE	BY


PLOTS & CHECKS			
INT.	DATE	NO.	REASON

PROFILE		
NO.	DATE	BY


CHECKS		
INT.	DATE	REASON

FILE NAME = I:\PROJECTS\JASPER\T.R. 92\T.R. 92.dwg  
 PLOT SCALE = 50.0000 / 1" = 50.0000'  
 PLOT DATE = 8/22/2011  
 PLOT TIME = 7:23:41 PM  
 OPERATOR = amandam

F.A.P. RTE.	SECTION	COUNTY	TOTAL SHEETS	SHEET NO.
95	*	JASPER	546	89
STA. 127+50.00 TO STA. 132+00.00				
FED. ROAD DIST. NO. ILLINOIS FED. AID PROJECT				
*15.6Y,RS-2,6BR-7				
CONTRACT NO. 94437				

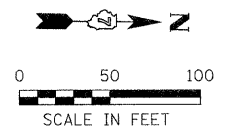

LEGEND	
	PATCHING
	TRENCH BACKFILL
	CONSTRUCTION LIMITS
	TREE TO BE REMOVED
	HORIZONTAL CONTROL STATION

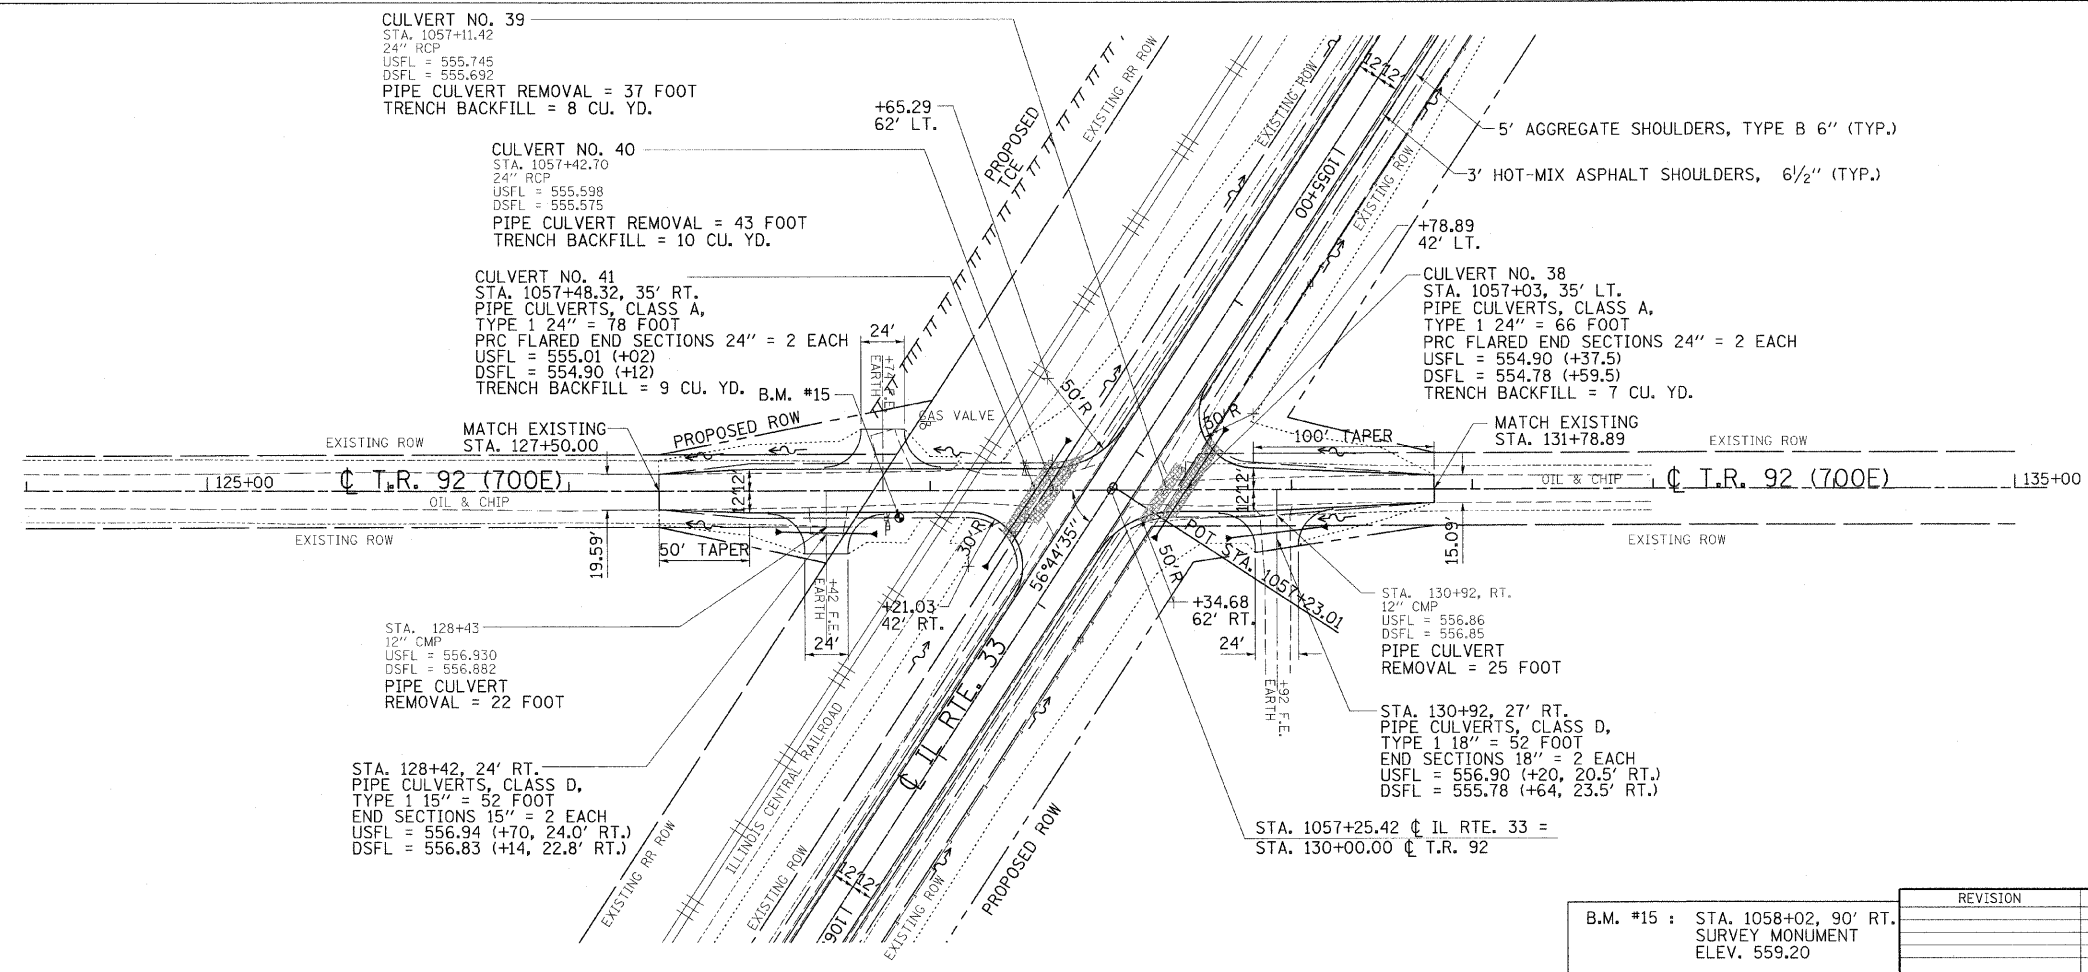

B.M. #15 : STA. 1058+02, 90' RT.  
 SURVEY MONUMENT  
 ELEV. 559.20

REVISION	DATE	BY

**GREENE & BRADFORD, INC.**  
 OF SPRINGFIELD  
 CIVIL ENGINEERS  
 PROFESSIONAL ENGINEERS  
 ILLINOIS LICENSE NO. 001-001787  
 PROFESSIONAL DESIGN FIRM NO. 001-001787  
 PROFESSIONAL SURVEYING CORPORATION  
 1217 S. 88th, 1217 S. 88th St., E-401, Springfield, IL 62761

COMPUTER FILE NO.  
 PLAN27-1.DGN  
 PROJECT: 01256  
 2/26/10-FAV

