



F.A.P. RTE.	SECTION	COUNTY	TOTAL SHEETS	SHEET NO.
95	*	JASPER	546	90
STA. 138+00.00 TO STA. 142+00.00				
FED. ROAD DIST. NO. ILLINOIS FED. AID PROJECT				
*15,67Y,RS-2,6BR-7 CONTRACT NO. 94437				

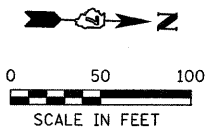


LEGEND	
	PATCHING
	TRENCH BACKFILL
	CONSTRUCTION LIMITS
	TREE TO BE REMOVED
	HORIZONTAL CONTROL STATION

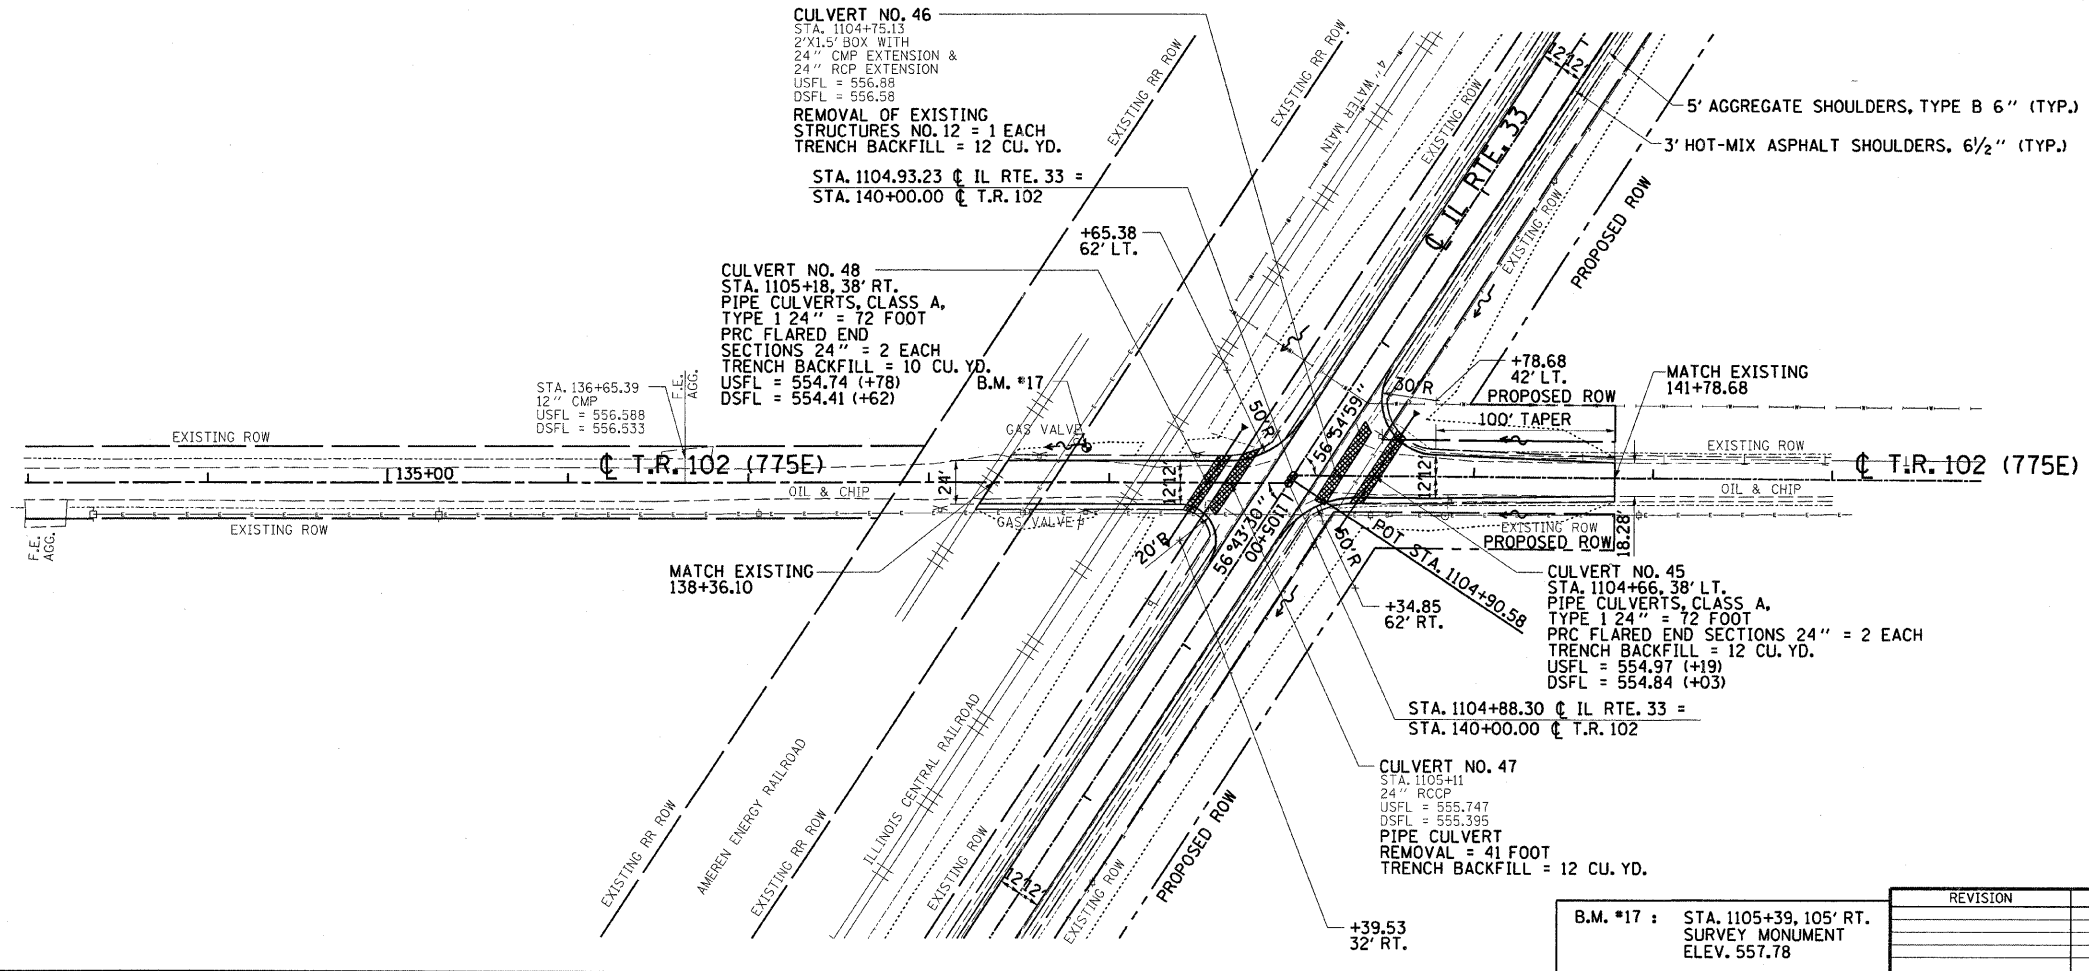

REVISION	DATE	BY

GREENE & BRADFORD, INC.
OF SPRINGFIELD
REGISTERED PROFESSIONAL ENGINEERS
ILLINOIS LICENSE NO. 001-00000000
PROFESSIONAL & STRUCTURAL ENGINEERING CORPORATION
1415 P.O. BOX 2017 SPRINGFIELD, ILLINOIS 62702-2017

COMPUTER FILE NO. PLAN27-2.DGN
PROJECT: 01256
2/26/10-FAV

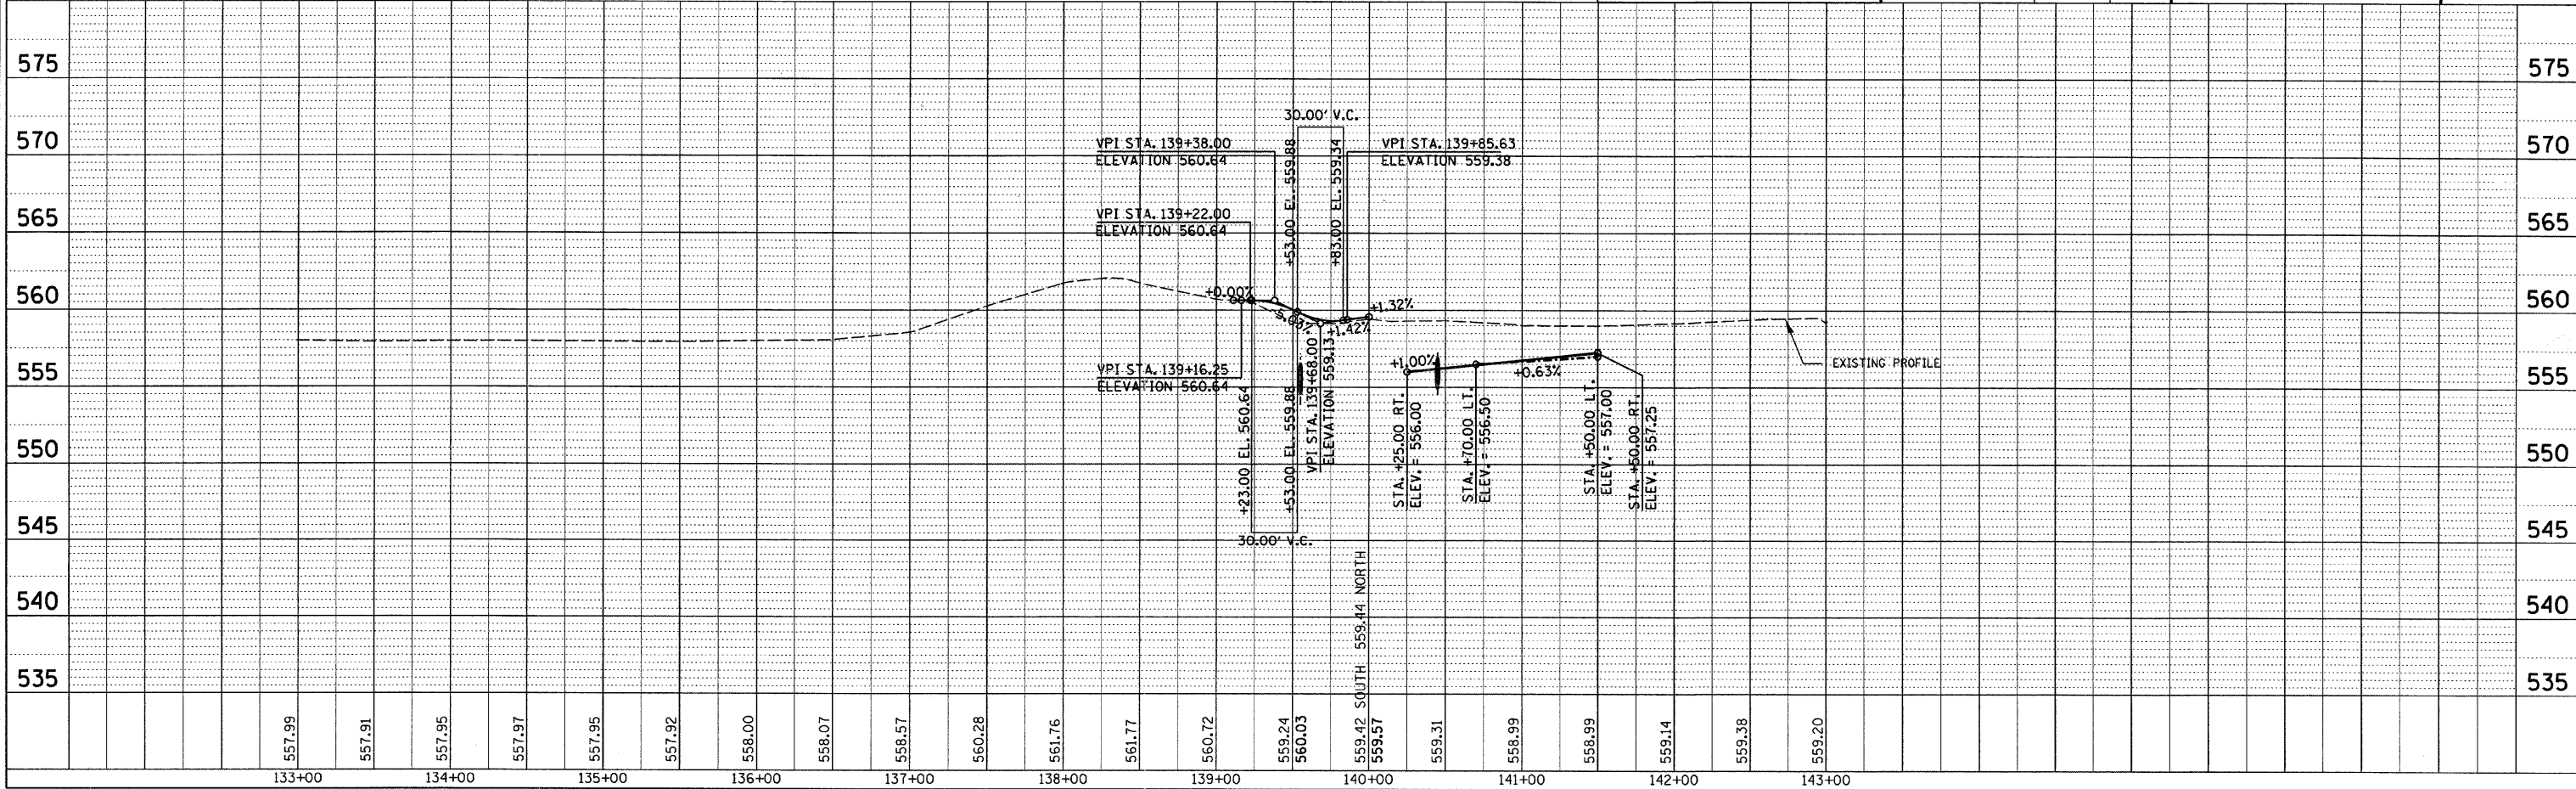

DESIGN		
INT.	DATE	REASON

PLAN		
NO.	DATE	BY

CHECKS		
INT.	DATE	REASON

PLOTS & CHECKS		
INT.	DATE	REASON

PROFILE		
NO.	DATE	BY

CHECKS		
INT.	DATE	REASON