


**STAGE 1 CONSTRUCTION SCHEDULE**  
(FOR INFORMATION ONLY)

F.A.P. RTE.	SECTION	COUNTY	TOTAL SHEETS	SHEET NO.
95	*	JASPER	546	99
STA. 710+00.00		TO STA. 740+00.00		
FED. ROAD DIST. NO.		ILLINOIS FED. AID PROJECT		
*15.61Y,RS-2,6BR-7				
CONTRACT NO. 94437				

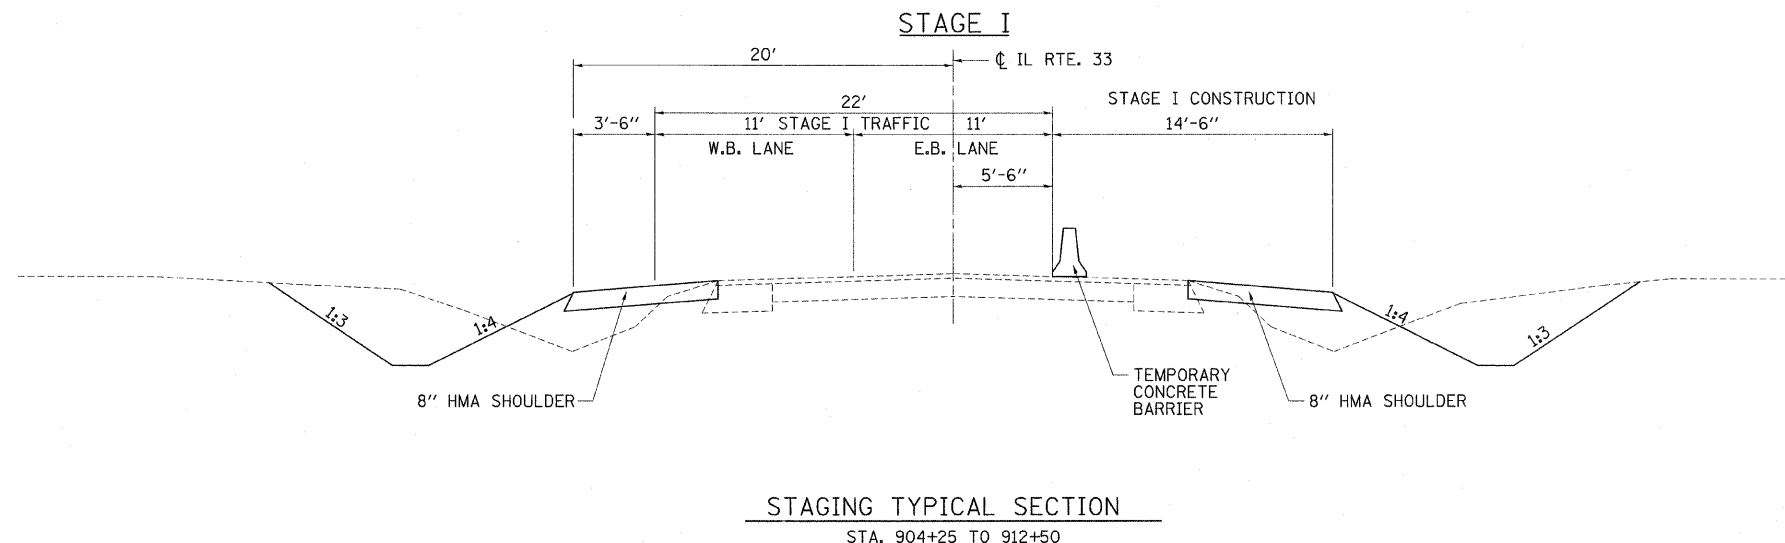

**TEMPORARY CONCRETE BARRIER**

RT. STA. 907+50 TO STA. 909+25	=	175	FOOT
<b>TOTAL</b>	=	<b>175</b>	<b>FOOT</b>

**IMPACT ATTENUATORS, TEMPORARY (NON-REDIRECTIVE), TEST LEVEL 2**

STA. 907+50, RT.	=	1	EACH
STA. 909+25, RT.	=	1	EACH
<b>TOTAL</b>	=	<b>2</b>	<b>EACH</b>

**PAVEMENT REMOVAL**

RT. STA. 908+28 TO STA. 908+72	=	38	SQ. YD.
<b>TOTAL</b>	=	<b>38</b>	<b>SQ. YD.</b>

**GUARDRAIL REMOVAL**

RT. STA. 906+39 TO STA. 909+89	=	350	FOOT
<b>TOTAL</b>	=	<b>350</b>	<b>FOOT</b>

**TEMPORARY PAVEMENT MARKING LINE - 4" \***

RT. STA. 904+25 TO 912+50 (YELLOW)	=	825	FOOT
STA. 904+25 TO STA. 912+50 (DOUBLE YELLOW)	=	1650	FOOT
LT. STA. 904+25 TO STA. 912+50 (YELLOW)	=	825	FOOT
<b>TOTAL</b>	=	<b>3300</b>	<b>FOOT</b>

**WORK ZONE PAVEMENT MARKING REMOVAL**

RT. STA. 904+25 TO STA. 912+50	=	272	SQ. FT. **
STA. 904+25 TO STA. 912+50	=	545	SQ. FT. **
LT. STA. 904+25 TO STA. 912+50	=	272	SQ. FT. **
STA. 904+25 TO STA. 912+50	=	68	SQ. FT. *
LT. STA. 904+25 TO STA. 912+50	=	272	SQ. FT. *
<b>TOTAL</b>	=	<b>1429</b>	<b>SQ. FT.</b>

**HOT-MIX ASPHALT SHOULDERS 8"**

RT. STA. 904+25 TO STA. 912+50	=	734	SQ. YD.
LT. STA. 904+25 TO STA. 908+00	=	333	SQ. YD.
LT. STA. 908+44 TO STA. 912+50	=	361	SQ. YD.
<b>TOTAL</b>	=	<b>1428</b>	<b>SQ. YD.</b>

**HOT-MIX ASPHALT BASE COURSE 12"**

RT. STA. 908+36.56	=	4	SQ. YD.
<b>TOTAL</b>	=	<b>4</b>	<b>SQ. YD.</b>

**NOTE:**

- 1. SEE SHEET NO. 97 FOR ADDITIONAL QUANTITIES.
- INSTALLED OR REMOVED PRIOR TO STAGE 1 CONSTRUCTION
- \*\* REMOVED UPON COMPLETION OF STAGE 1
- \*\*\* PAID FOR UNDER TRAFFIC CONTROL AND PROTECTION, (SPECIAL), LOCATION 1.

ILLINOIS DEPARTMENT OF TRANSPORTATION  
**STAGE 1 CONSTRUCTION SCHEDULE OF QUANTITIES**  
**CULVERT @ STA. 908+36.56**  
FAP ROUTE 95 (IL RTE. 33)  
SECTION (5.6)Y,RS-2,6BR-7  
JASPER COUNTY

SCALE: VERT. _____	DRAWN BY: BISHOP
HORIZ. _____	
DATE: 04/15/03	DESIGNED BY: COLBROOK
GREENE & BRADFORD, INC.	CHECKED BY: COLBROOK
	COMPUTER FILE NO.
PROJECT 01256	STAGE-12 - 30
2/26/10-FAV	

REVISIONS	
NAME	DATE

DESIGN		
INT.	DATE	REASON

PLOTS & CHECKS		
INT.	DATE	REASON

CHECKS		
INT.	DATE	REASON