



DESIGN		
INT.	DATE	REASON

F.A.P. RTE.	SECTION	COUNTY	TOTAL SHEETS	SHEET NO.
95		JASPER	546	109
STA. 955+00.00		TO STA. 970+00.00		
FED. ROAD DIST. NO.		ILLINOIS	FED. AID PROJECT	
+5,61Y,RS-2,6BR-7		CONTRACT NO. 94437		

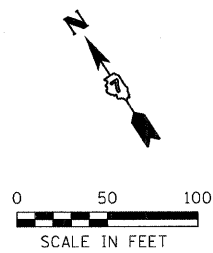

PLOTS & CHECKS		
INT.	DATE	REASON

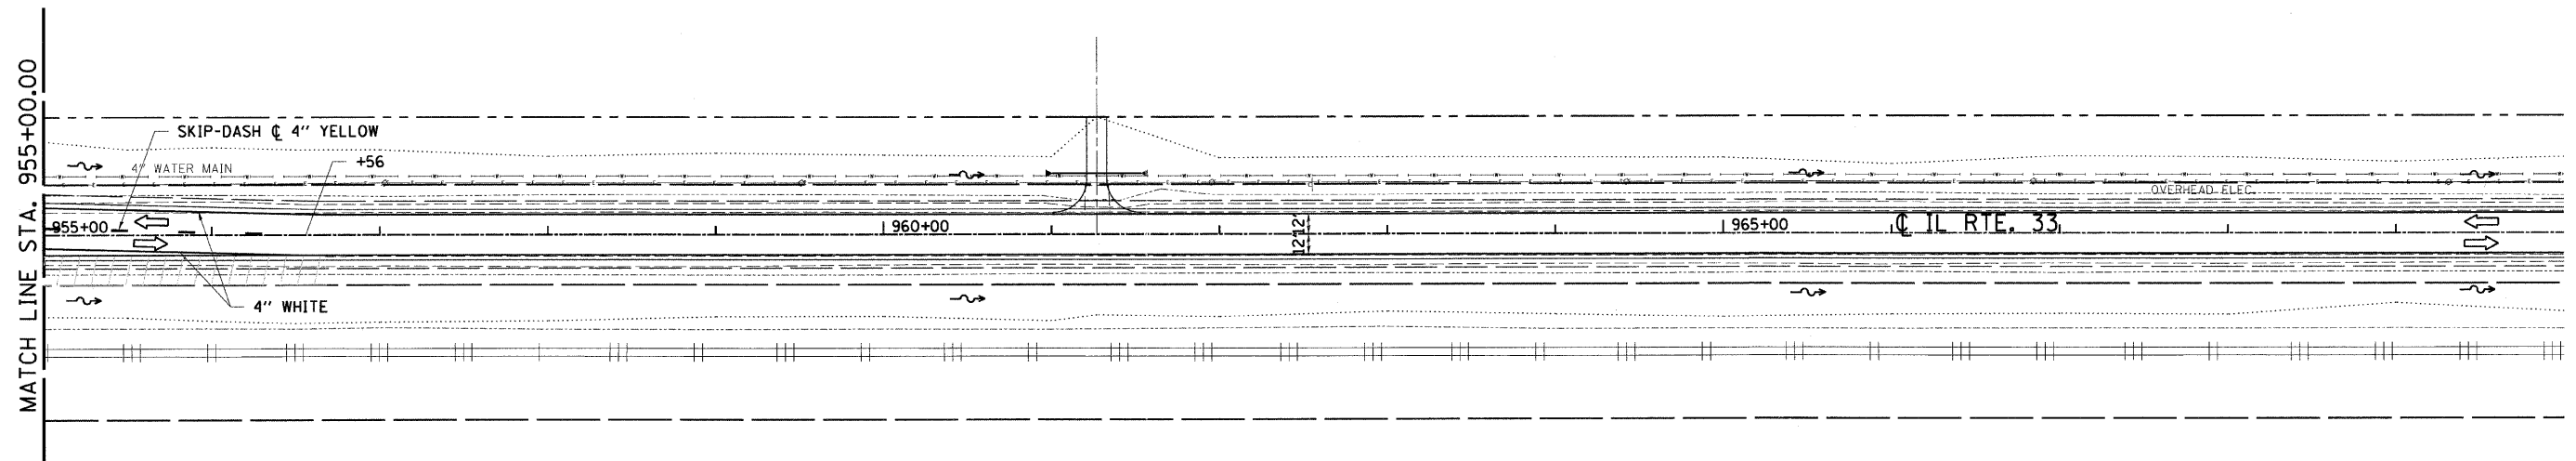

STAGE 2

LEGEND

- WORK ZONE
- DIRECTION OF TRAFFIC
- TYPE III BARRICADE

CHECKS		
INT.	DATE	REASON

REVISIONS	
NAME	DATE

ILLINOIS DEPARTMENT OF TRANSPORTATION
STAGE 2 CONSTRUCTION PLAN
C.I.P.S. ROAD CONSTRUCTION

FAP ROUTE 95 (IL RTE. 33)
SECTION 5,61Y,RS-2,6BR-7
JASPER COUNTY

SCALE: VERT. _____
HORIZ. _____
DATE: 04/15/03

DRAWN BY: BISHOP
DESIGNED BY: COLBROOK
CHECKED BY: COLBROOK

COMPUTER FILE NO.
STAGE-15 - 50
PROJECT 01256
2/26/10-FAV

GREENE & BRADFORD, INC.
OF SPRINGFIELD
REGISTERED PROFESSIONAL ENGINEERS
ILLINOIS LICENSE NO. 021911
PROFESSIONAL DESIGN FIRM NO. 044-00018
1001 N. ZEEB RD., SUITE 100, SPRINGFIELD, IL 62761
TEL: 217-224-1200 FAX: 217-224-1201 WWW: GREENEANDBRADFORD.COM