
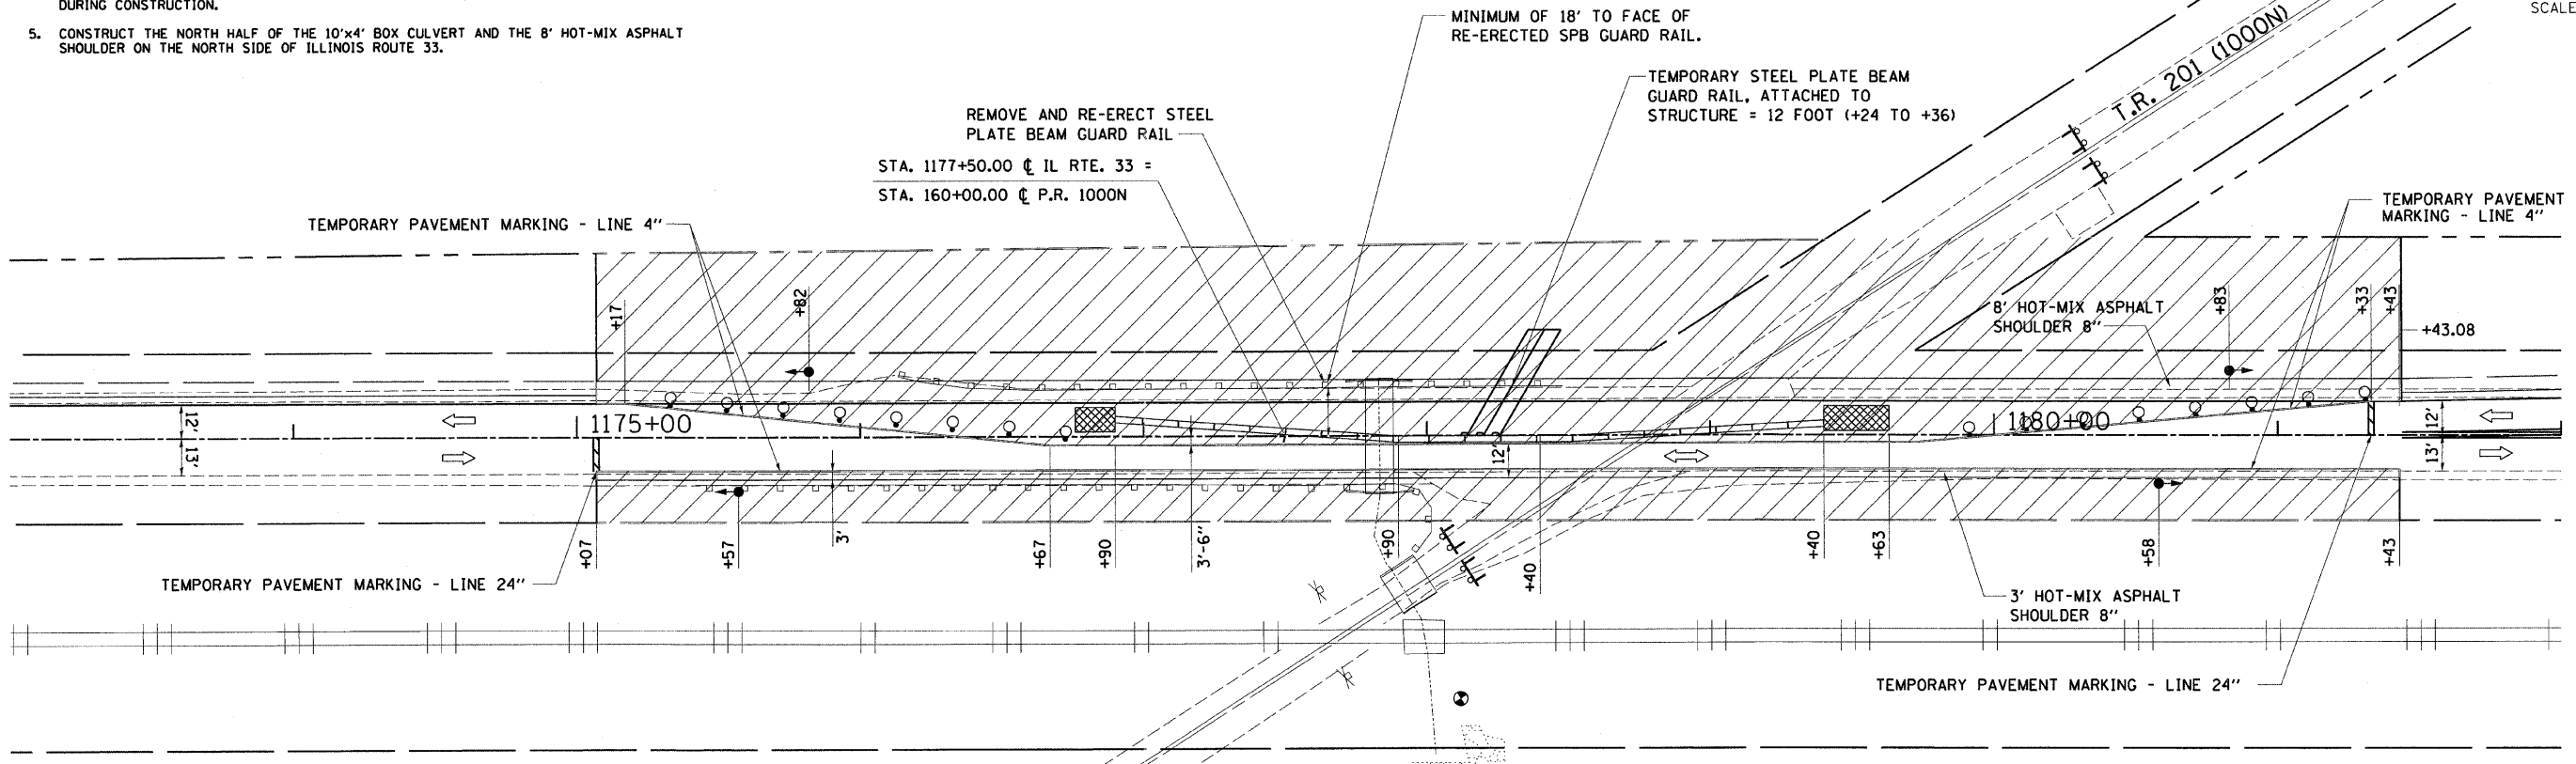


DESIGN		
INT.	DATE	REASON

F.A.P. RTE.	SECTION	COUNTY	TOTAL SHEETS	SHEET NO.
95		JASPER	546	112
STA. 710+00.00 TO STA. 740+00.00				
FED. ROAD DIST. NO.		ILLINOIS	FED. AID PROJECT	
*15,61Y,RS-2,6BR-7				
CONTRACT NO. 94437				

**STAGE 1**

- CONTRACTOR SHALL PLACE ALL ADVANCE WARNING SIGNAGE PRIOR TO BEGINNING ANY CONSTRUCTION. SEE STANDARD 701321 (SPECIAL) AND BLR-21.
- THE CONTRACTOR SHALL CONSTRUCT THE TEMPORARY WIDENING AND REMOVE THE EXISTING GUARDRAIL ON THE SOUTHSIDE OF IL RTE. 33 UNDER TRAFFIC WITH THE USE OF FLAGGERS. ONE LANE OF TRAFFIC MUST BE MAINTAINED 24 HOURS A DAY WITH THE USE OF TEMPORARY TRAFFIC SIGNALS. BOTH LEGS OF P.R. 1000N WILL BE CLOSED TO TRAFFIC.
- CONSTRUCT ALL TEMPORARY PAVEMENT MARKINGS AS SHOWN ON THE SCHEDULES.
- CONTRACTOR SHALL PROVIDE AND MAINTAIN TEMPORARY ENTRANCES WHERE REQUIRED DURING CONSTRUCTION.
- CONSTRUCT THE NORTH HALF OF THE 10'x4' BOX CULVERT AND THE 8' HOT-MIX ASPHALT SHOULDER ON THE NORTH SIDE OF ILLINOIS ROUTE 33.

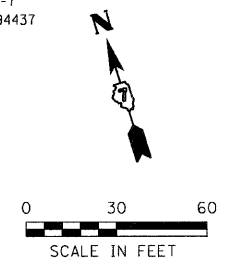

PLOTS & CHECKS		
INT.	DATE	REASON

**LEGEND**

- WORK ZONE
- PAVEMENT REMOVAL
- STRUCTURE REMOVAL
- TRAFFIC SIGNAL
- DIRECTION OF TRAFFIC
- SIGN
- DRUM WITH STEADY BURNING LIGHT
- INDUCTION LOOP DETECTOR
- IMPACT ATTENUATOR
- TYPE III BARRICADES

**STAGE 1**

CHECKS		
INT.	DATE	REASON

REVISIONS	
NAME	DATE

ILLINOIS DEPARTMENT OF TRANSPORTATION  
**STAGE 1 CONSTRUCTION PLAN**  
**BOGOTA ROAD CONSTRUCTION**

FAP ROUTE 95 (IL RTE. 33)  
 SECTION (5,6)Y,RS-2,6BR-7  
 JASPER COUNTY

SCALE: VERT. \_\_\_\_\_  
 HORIZ. \_\_\_\_\_  
 DATE: 04/15/03

DRAWN BY: BISHOP  
 DESIGNED BY: COLBROOK  
 CHECKED BY: COLBROOK

**GREENE & BRADFORD, INC.**  
OF SPRINGFIELD  
 CONSULTING ENGINEERS  
 1001 N. GARDNER ST., SUITE 100  
 SPRINGFIELD, ILLINOIS 62761-1001  
 (217) 522-1100 FAX (217) 522-1101  
© 2003 GREENE & BRADFORD, INC. ALL RIGHTS RESERVED.

COMPUTER FILE NO.  
 STGL.CULV - 01

PROJECT 01256  
 1/18/10-FAV