


**STAGE 1 CONSTRUCTION SCHEDULE**  
(FOR INFORMATION ONLY)

F.A.P. RTE.	SECTION	COUNTY	TOTAL SHEETS	SHEET NO.
95	*	JASPER	546	113
STA. 710+00.00		TO STA. 740+00.00		
FED. ROAD DIST. NO.		ILLINOIS	FED. AID PROJECT	
*15,61Y,RS-2,6BR-7				
CONTRACT NO. 94437				

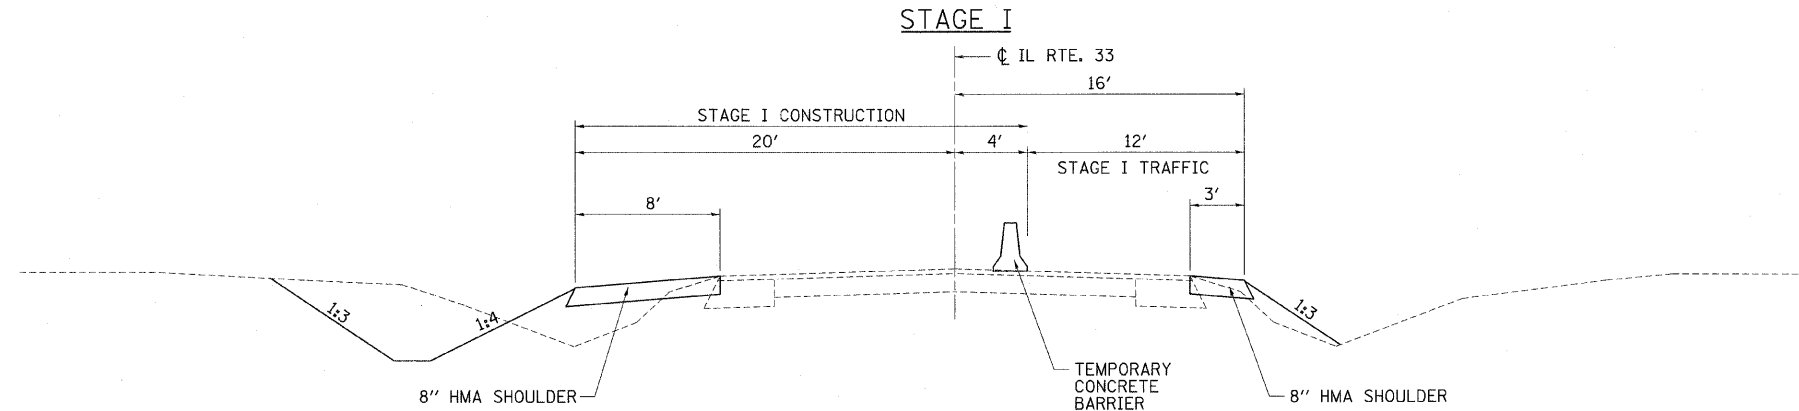

**STAGING TYPICAL SECTION**  
STA. 1175+07 TO 1181+43

TEMPORARY BRIDGE TRAFFIC SIGNALS

STAGE 1	=	1	EACH
TOTAL	=	1	EACH

TEMPORARY CONCRETE BARRIER

STA. 1176+90 TO STA. 1179+40	=	250	FOOT
TOTAL	=	250	FOOT

HOT-MIX ASPHALT SHOULDERS 8"

LT. STA. 1175+07 TO STA. 1181+43.08	=	566	SQ. YD.
RT. STA. 1175+07 TO STA. 1181+43.08	=	212	SQ. YD. *
TOTAL	=	778	SQ. YD.

IMPACT ATTENUATORS, TEMPORARY (NON-REDIRECTIVE, NARROW), TEST LEVEL 2

LT. STA. 1176+67	=	1	EACH
LT. STA. 1179+63	=	1	EACH
TOTAL	=	2	EACH

TEMPORARY PAVEMENT MARKING - LINE 4" \*\*\*

STA. 1175+07 TO STA. 1181+43 (YELLOW)	=	1,272	FOOT
TOTAL	=	1,272	FOOT

TEMPORARY PAVEMENT MARKING - LINE 24" \*\*\*

RT. STA. 1175+07	=	12	FOOT
RT. STA. 1181+33	=	12	FOOT
TOTAL	=	24	FOOT

WORK ZONE PAVEMENT MARKING REMOVAL \*\*

STA. 1175+07 TO STA. 1181+43	=	53	SQ. FT. *
RT. STA. 1175+07 TO STA. 1181+43	=	212	SQ. FT. *
STA. 1175+07 TO STA. 1181+43	=	424	SQ. FT. **
TOTAL	=	689	SQ. FT.

PAVEMENT PATCHING, TYPE IV 14"

LT. STA. 1178+20	=	61	SQ. YD.
TOTAL	=	61	SQ. YD.

REMOVE AND RE-ERECT STEEL PLATE BEAM GUARD RAIL

LT. STA. 1176+13 TO STA. 1178+24	=	211	FOOT
LT. STA. 1178+36 TO STA. 1178+48	=	12	FOOT
TOTAL	=	223	FOOT

GUARDRAIL REMOVAL

LT. STA. 1178+24 TO STA. 1178+36	=	12	FOOT
TOTAL	=	12	FOOT

TEMPORARY STEEL PLATE BEAM GUARD RAIL, ATTACHED TO STRUCTURES

LT. STA. 1178+24 TO STA. 1178+36	=	12	FOOT
TOTAL	=	12	FOOT

NOTE:

1. SEE SHEET NO. 97 FOR ADDITIONAL QUANTITIES.
- \* INSTALLED OR REMOVED PRIOR TO STAGE 1 CONSTRUCTION
- \*\* REMOVED UPON COMPLETION OF STAGE 1
- \*\*\* PAID FOR UNDER TRAFFIC CONTROL AND PROTECTION, STANDARD 701321.

ILLINOIS DEPARTMENT OF TRANSPORTATION  
**STAGE 1 CONSTRUCTION**  
**SCHEDULE OF QUANTITIES**  
**BOGOTA ROAD CONSTRUCTION**  
FAP ROUTE 95 (IL RTE. 33)  
SECTION (5,6)Y,RS-2,6BR-7  
JASPER COUNTY

SCALE: VERT. _____	DRAWN BY: BISHOP
HORIZ. _____	
DATE: 04/15/03	DESIGNED BY: COLBROOK
	CHECKED BY: COLBROOK
	COMPUTER FILE NO. STGLCULV - 02
PROJECT 01256	1/18/10-FAV

REVISIONS	
NAME	DATE

DESIGN		
INT.	DATE	REASON

PLOTS & CHECKS		
INT.	DATE	REASON

CHECKS		
INT.	DATE	REASON