
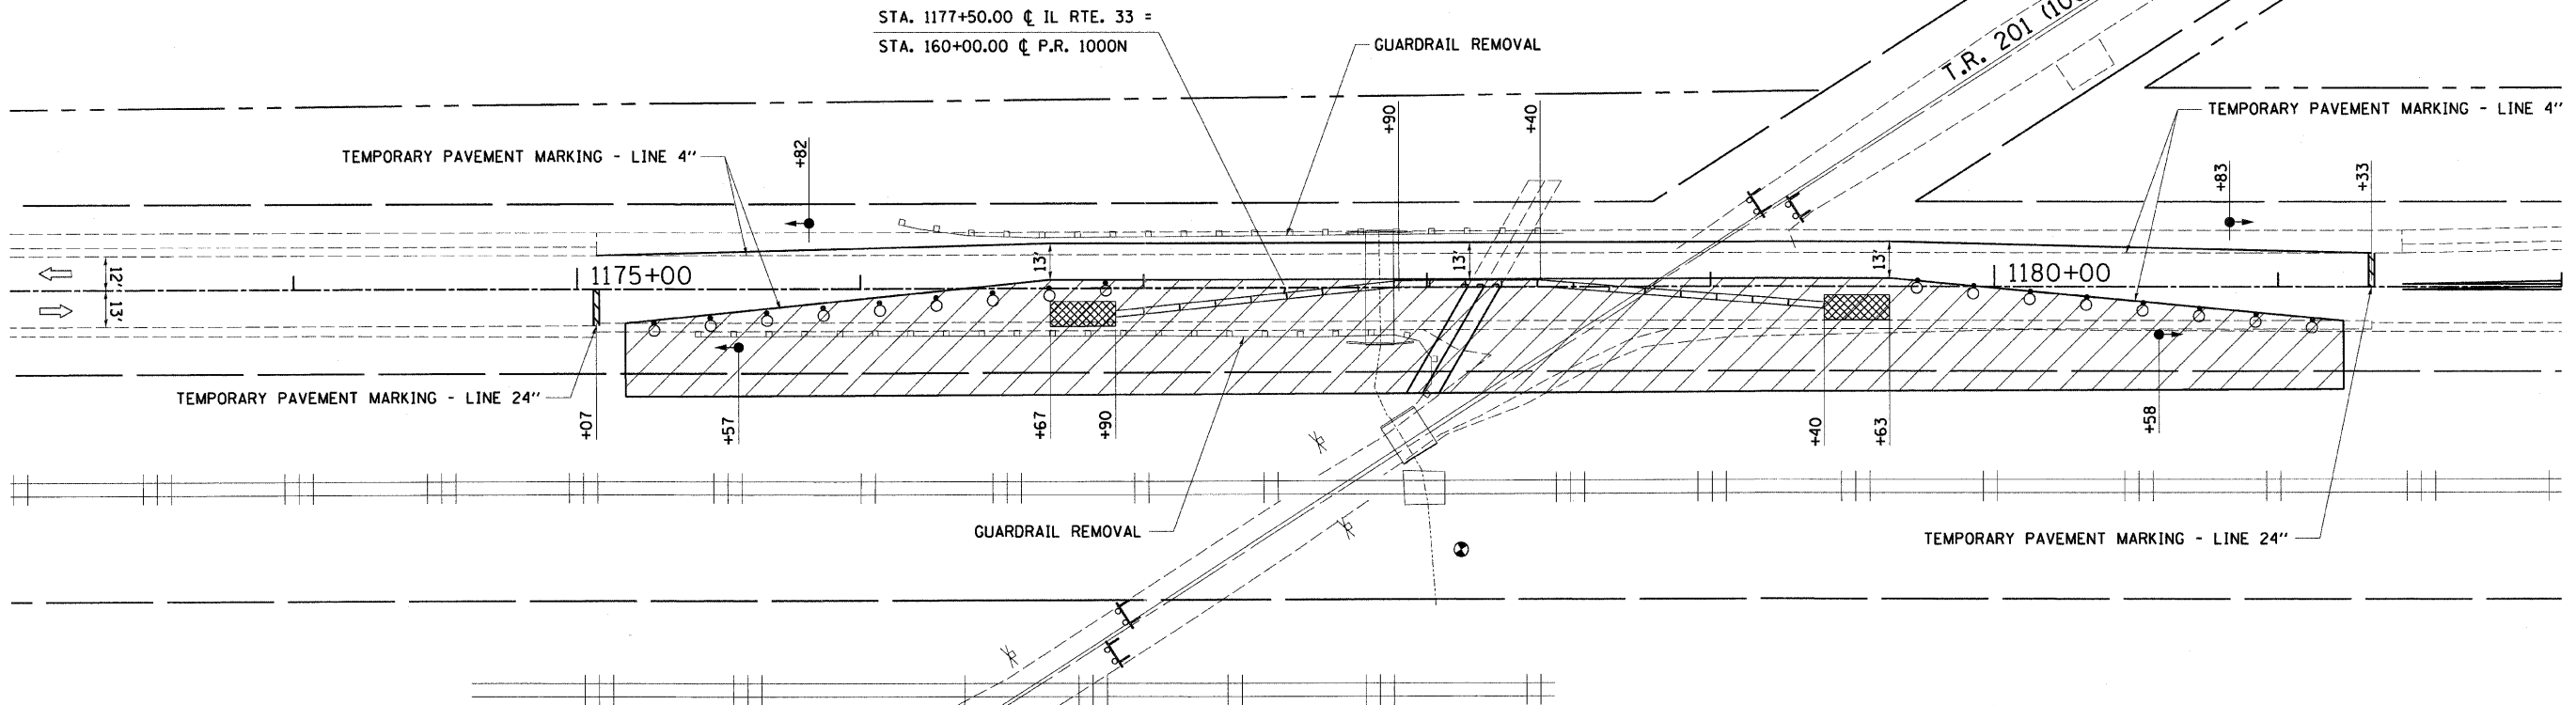


DESIGN		
INT.	DATE	REASON

F.A.P. RTE.	SECTION	COUNTY	TOTAL SHEETS	SHEET NO.
95		JASPER	546	114
STA. 710+00.00 TO STA. 740+00.00				
FED. ROAD DIST. NO.		ILLINOIS	FED. AID PROJECT	
*15,61Y,RS-2,6BR-7		CONTRACT NO. 94437		

STAGE 2

- CONTRACTOR SHALL PLACE ALL ADVANCE WARNING SIGNAGE PRIOR TO BEGINNING AND CONSTRUCTION. SEE STANDARD 701321 (SPECIAL) AND BLR-21.
- ONE LANE OF TRAFFIC MUST BE MAINTAINED 24 HOURS A DAY WITH THE USE OF TEMPORARY TRAFFIC SIGNALS.
- CONSTRUCT ALL TEMPORARY PAVEMENT MARKINGS AS SHOWN ON THE SCHEDULES.
- CONTRACTOR SHALL PROVIDE AND MAINTAIN TEMPORARY ENTRANCES WHERE REQUIRED DURING CONSTRUCTION.
- CONSTRUCT THE SOUTH HALF OF THE 10'x4' BOX CULVERT. REMOVE THE EXISTING GUARDRAIL AND 12'x5' BOX CULVERT SOUTH OF ILLINOIS ROUTE 33 AND FILL THE EXISTING 10'x3.5' BOX CULVERT UNDER ILLINOIS ROUTE 33.

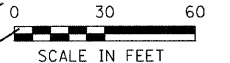

PLOTS & CHECKS		
INT.	DATE	REASON

LEGEND

- WORK ZONE
- PAVEMENT REMOVAL
- STRUCTURE REMOVAL
- TRAFFIC SIGNAL
- DIRECTION OF TRAFFIC
- SIGN
- DRUM WITH STEADY BURNING LIGHT
- INDUCTION LOOP DETECTOR
- IMPACT ATTENUATOR
- TYPE III BARRICADES

STAGE 2

CHECKS		
INT.	DATE	REASON

REVISIONS	
NAME	DATE

ILLINOIS DEPARTMENT OF TRANSPORTATION
STAGE 2 CONSTRUCTION PLAN
BOGOTA ROAD CONSTRUCTION

FAP ROUTE 95 (IL RTE. 33)
SECTION 15,61Y,RS-2,6BR-7
JASPER COUNTY

SCALE: VERT. _____
HORIZ. _____
DATE: 04/15/03

DRAWN BY: BISHOP
DESIGNED BY: COLBROOK
CHECKED BY: COLBROOK

GREENE & BRADFORD, INC.
CONSULTING ENGINEERS
1000 N. WASHINGTON ST., SUITE 200
MOUNTAIN VIEW, MO 64155
TEL: 816.434.1100 FAX: 816.434.1101
WWW.GRENEBRADFORD.COM

COMPUTER FILE NO.
STG2.CULV - 01

PROJECT 01256
1/18/10-FAV