
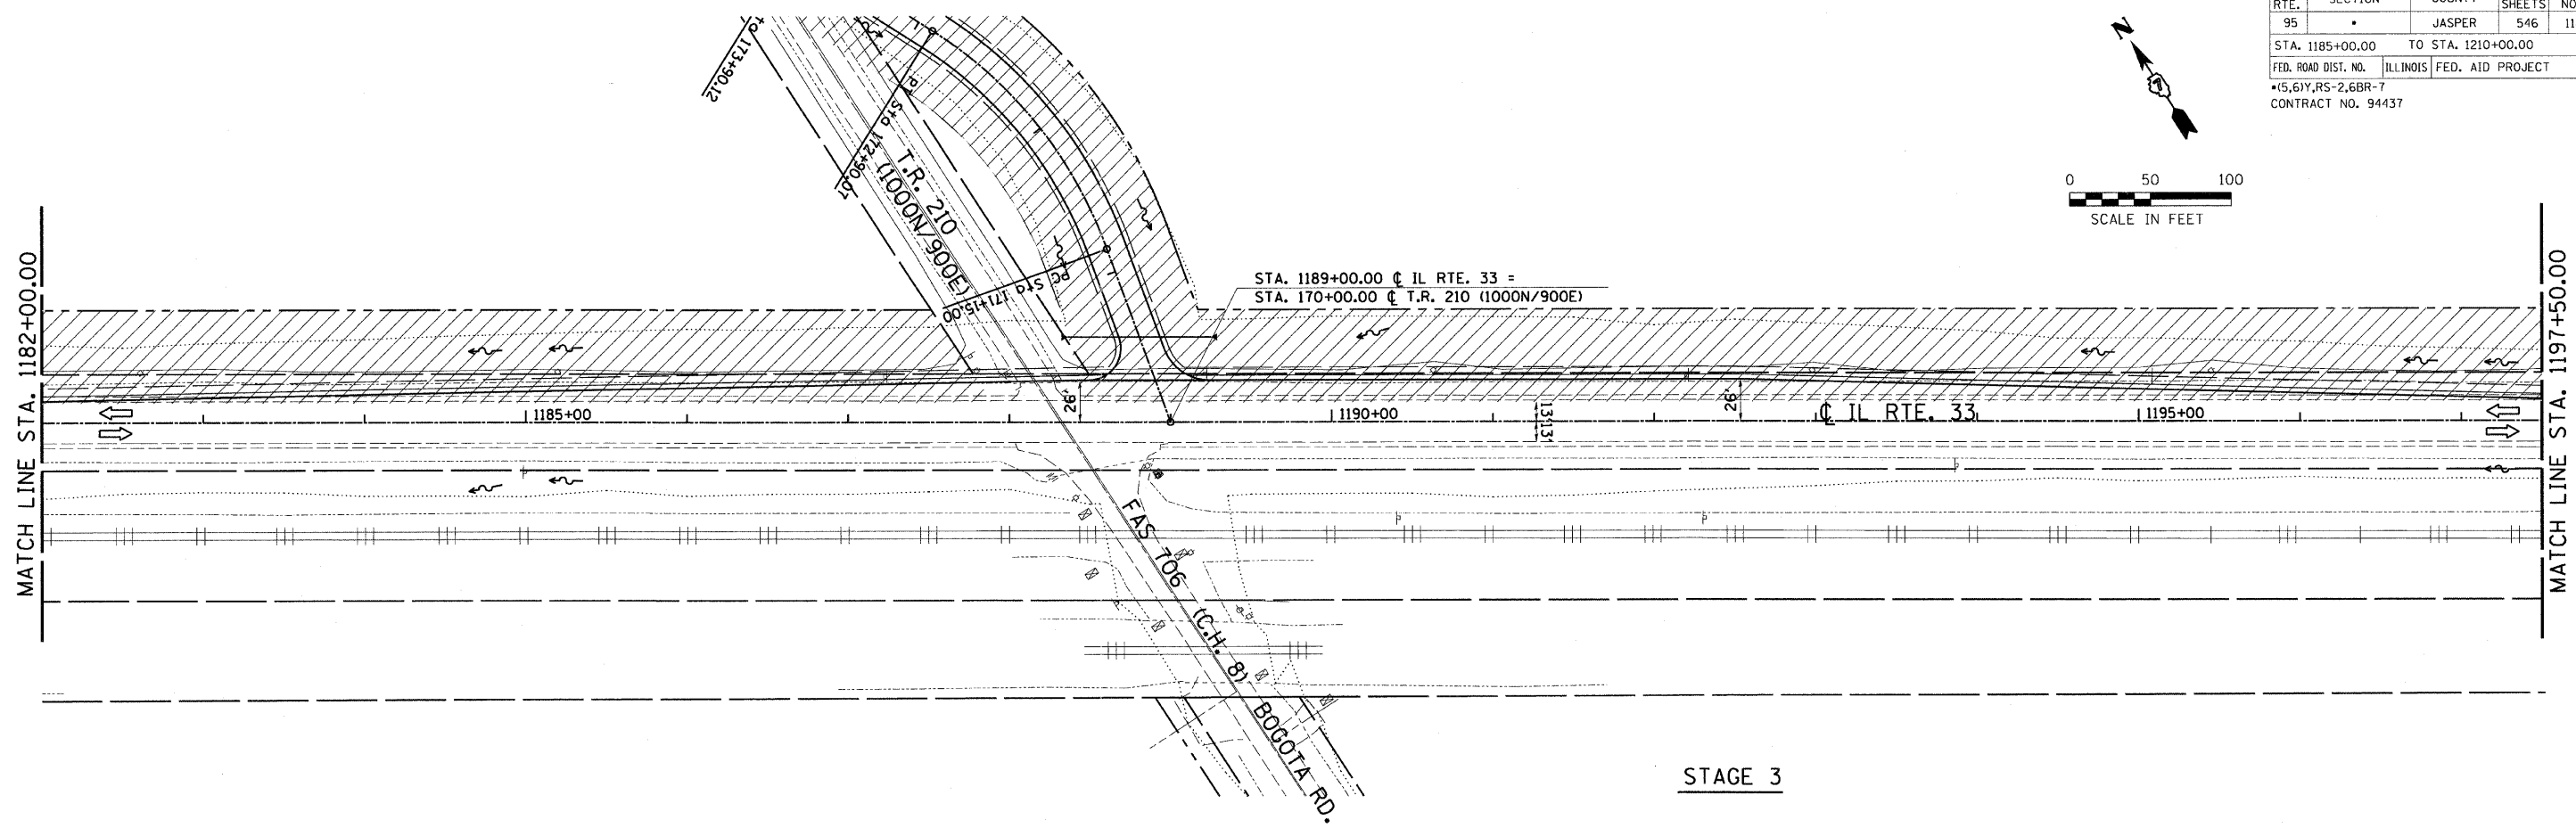


DESIGN		
INT.	DATE	REASON


PLOTS & CHECKS			
INT.	DATE	NO.	REASON

CHECKS		
INT.	DATE	REASON

F.A.P. RTE.	SECTION	COUNTY	TOTAL SHEETS	SHEET NO.
95		JASPER	546	118
STA. 1185+00.00		TO STA. 1210+00.00		
FED. ROAD DIST. NO.		ILLINOIS	FED. AID PROJECT	
+5,61Y,RS-2,6BR-7		CONTRACT NO. 94437		

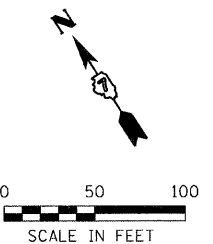

STAGE 3

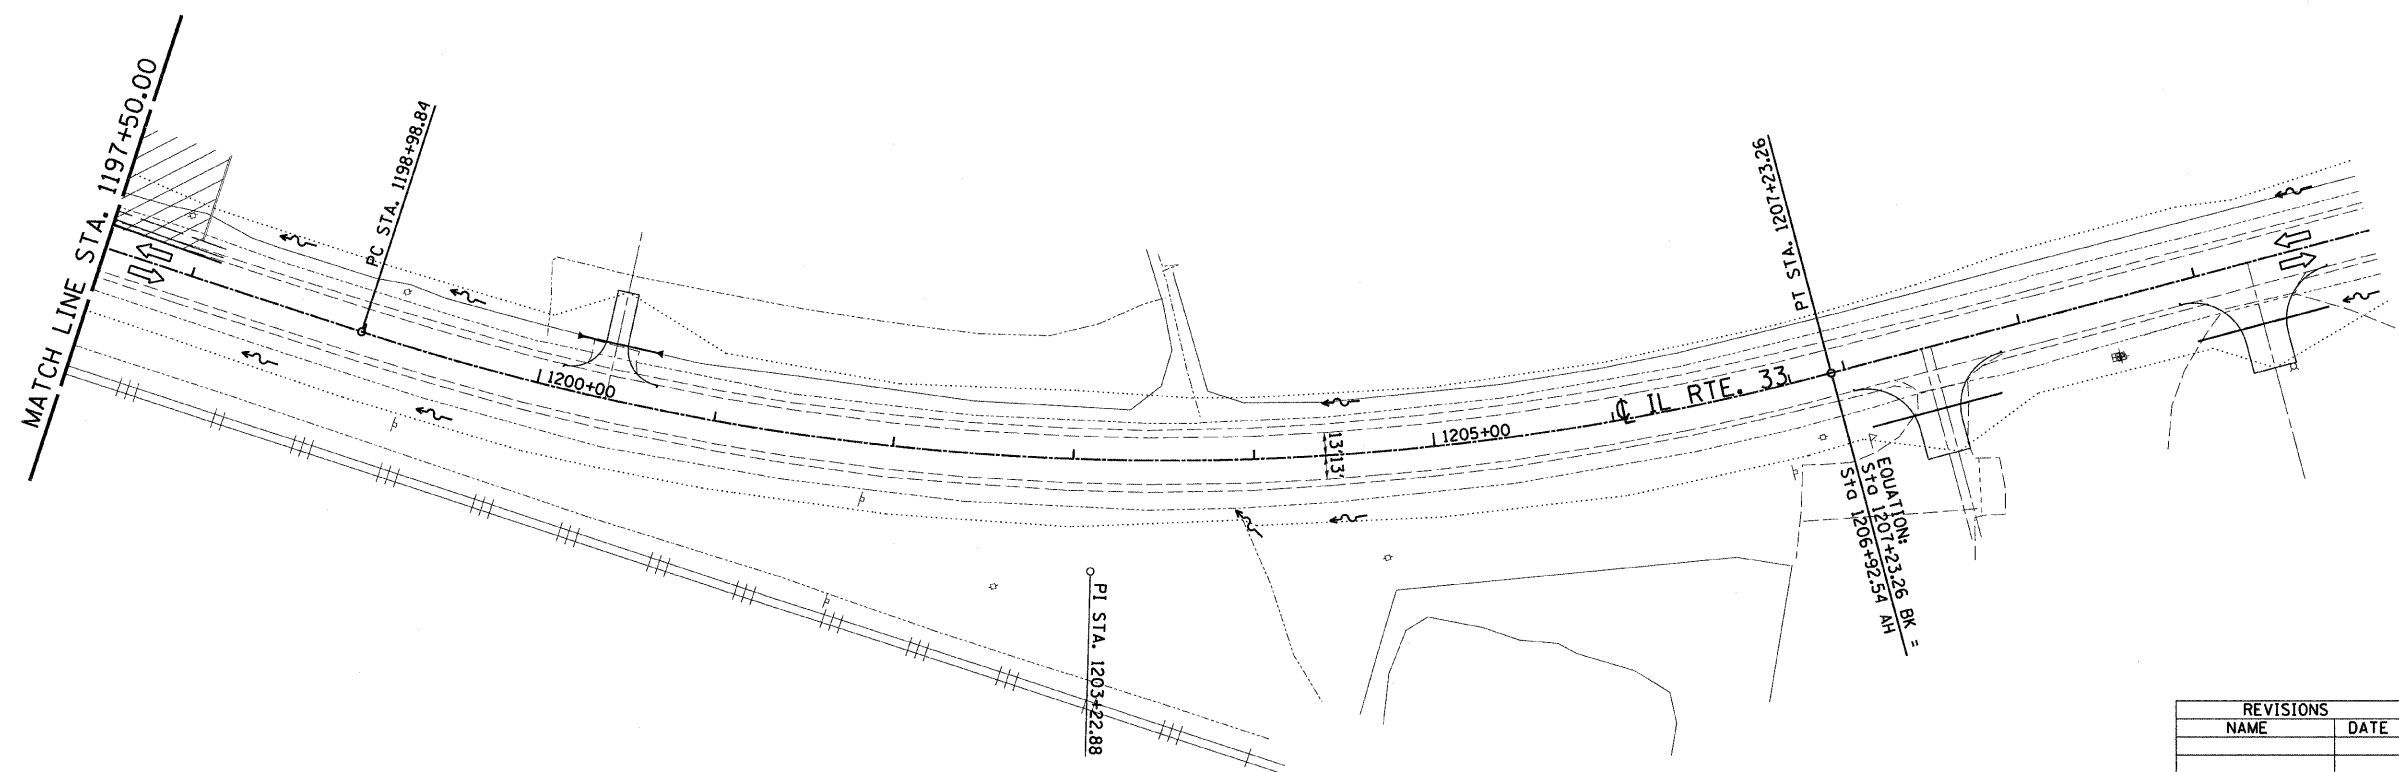

LEGEND

WORK ZONE	
DIRECTION OF TRAFFIC	
TYPE III BARRICADES	

ILLINOIS DEPARTMENT OF TRANSPORTATION
STAGE 3 CONSTRUCTION PLAN
BOGOTA ROAD CONSTRUCTION

FAP ROUTE 95 (IL RTE. 33)
 SECTION 5,61Y,RS-2,6BR-7
 JASPER COUNTY

SCALE: VERT. _____
 HORIZ. _____
 DATE: 04/15/03

DRAWN BY: BISHOP
 DESIGNED BY: COLBROOK
 CHECKED BY: COLBROOK

COMPUTER FILE NO.
 STAGE-05 - 50
 PROJECT 01256
 2/26/10-FAV

GREENE & BRADFORD, INC.
 OF SPRINGFIELD

REVISIONS	
NAME	DATE