



DESIGN		
INT.	DATE	REASON

F.A.P. RTE.	SECTION	COUNTY	TOTAL SHEETS	SHEET NO.
95		JASPER	546	120
STA. -		TO STA. -		
FED. ROAD DIST. NO.		ILLINOIS FED. AID PROJECT		
*15,61Y,RS-2,6BR-7		CONTRACT NO. 94437		

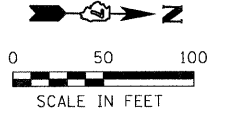

PLOTS & CHECKS		
INT.	DATE	REASON

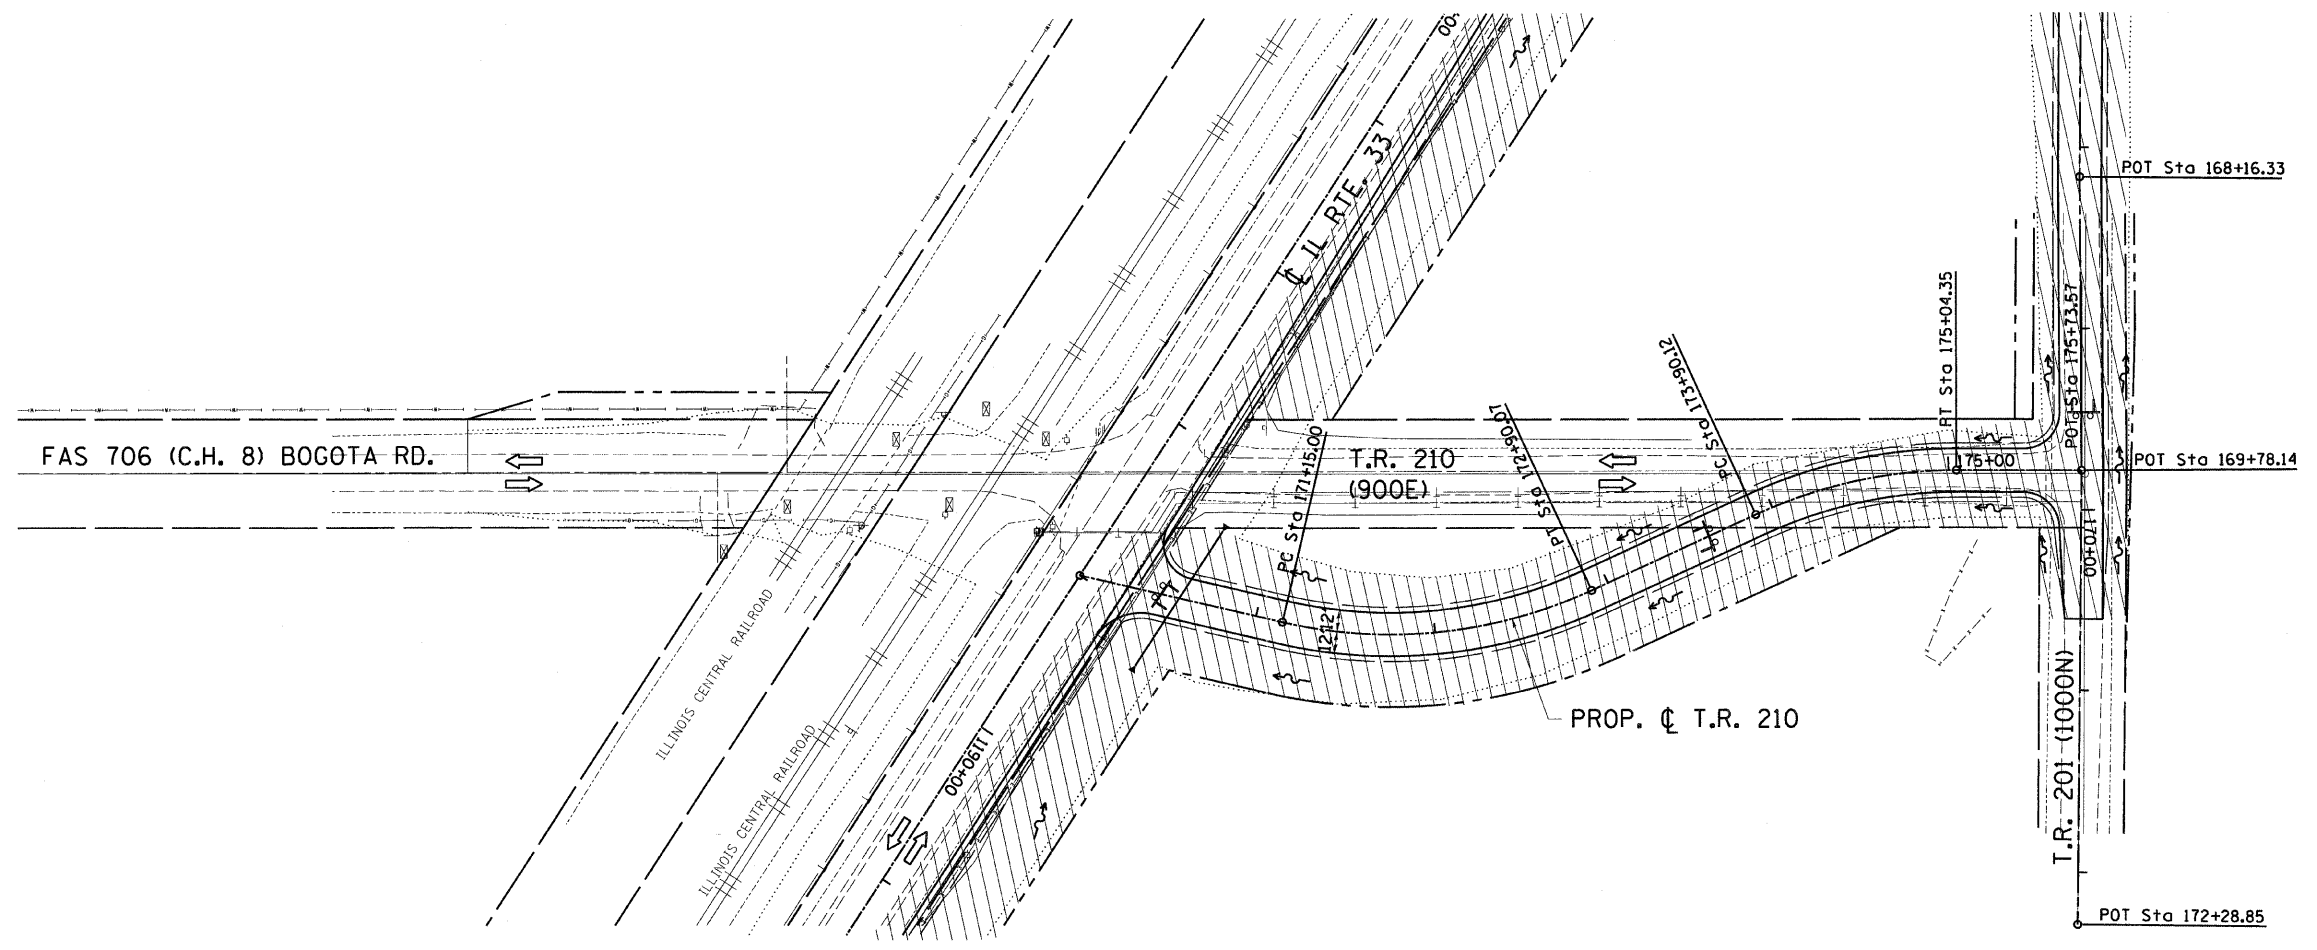

LEGEND	
WORK ZONE	
DIRECTION OF TRAFFIC	
TYPE III BARRICADES	

CHECKS		
INT.	DATE	REASON

REVISIONS	
NAME	DATE

ILLINOIS DEPARTMENT OF TRANSPORTATION  
**STAGE 3 CONSTRUCTION PLAN**  
**BOGOTA ROAD CONSTRUCTION**

FAP ROUTE 95 (IL RTE. 33)  
SECTION (5,6)Y,RS-2,6BR-7  
JASPER COUNTY

SCALE: VERT. \_\_\_\_\_  
HORIZ. \_\_\_\_\_  
DATE: 04/15/03

DRAWN BY: BISHOP  
DESIGNED BY: COLBROOK  
CHECKED BY: COLBROOK

GREENE & BRADFORD, INC.  
ENGINEERS

COMPUTER FILE NO.  
STAGE-11 - 50  
PROJECT 01256  
2/26/10-FAV