
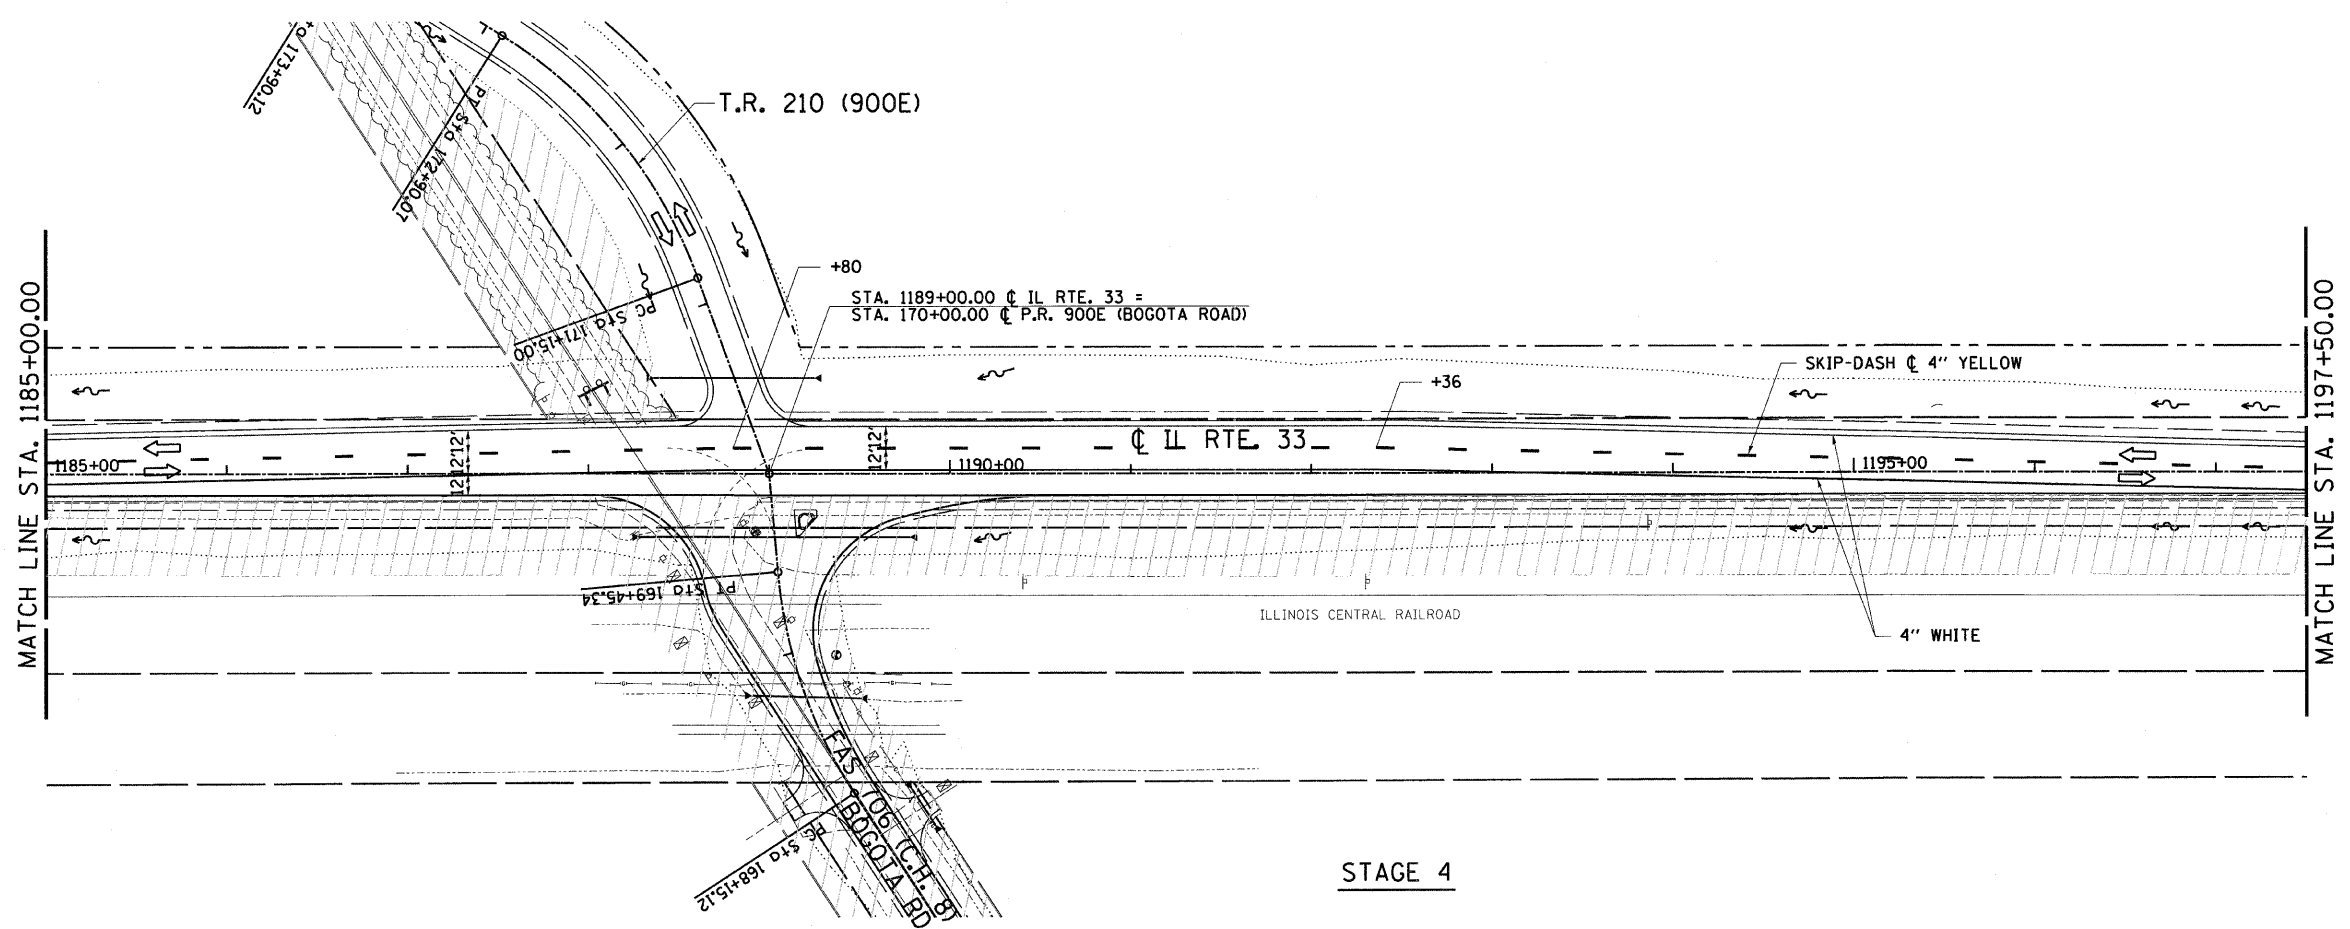


DESIGN		
INT.	DATE	REASON


PLOTS & CHECKS		
INT.	DATE	REASON

CHECKS		
INT.	DATE	REASON

F.A.P. RTE.	SECTION	COUNTY	TOTAL SHEETS	SHEET NO.
95		JASPER	546	124
STA. 1185+00.00 TO STA. 1210+00.00				
FED. ROAD DIST. NO.		ILLINOIS	FED. AID PROJECT	
*(5,6)Y,RS-2,6BR-7		CONTRACT NO. 94437		

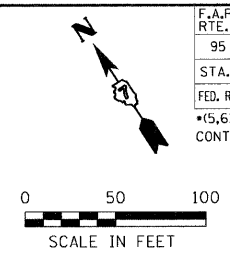

STAGE 4

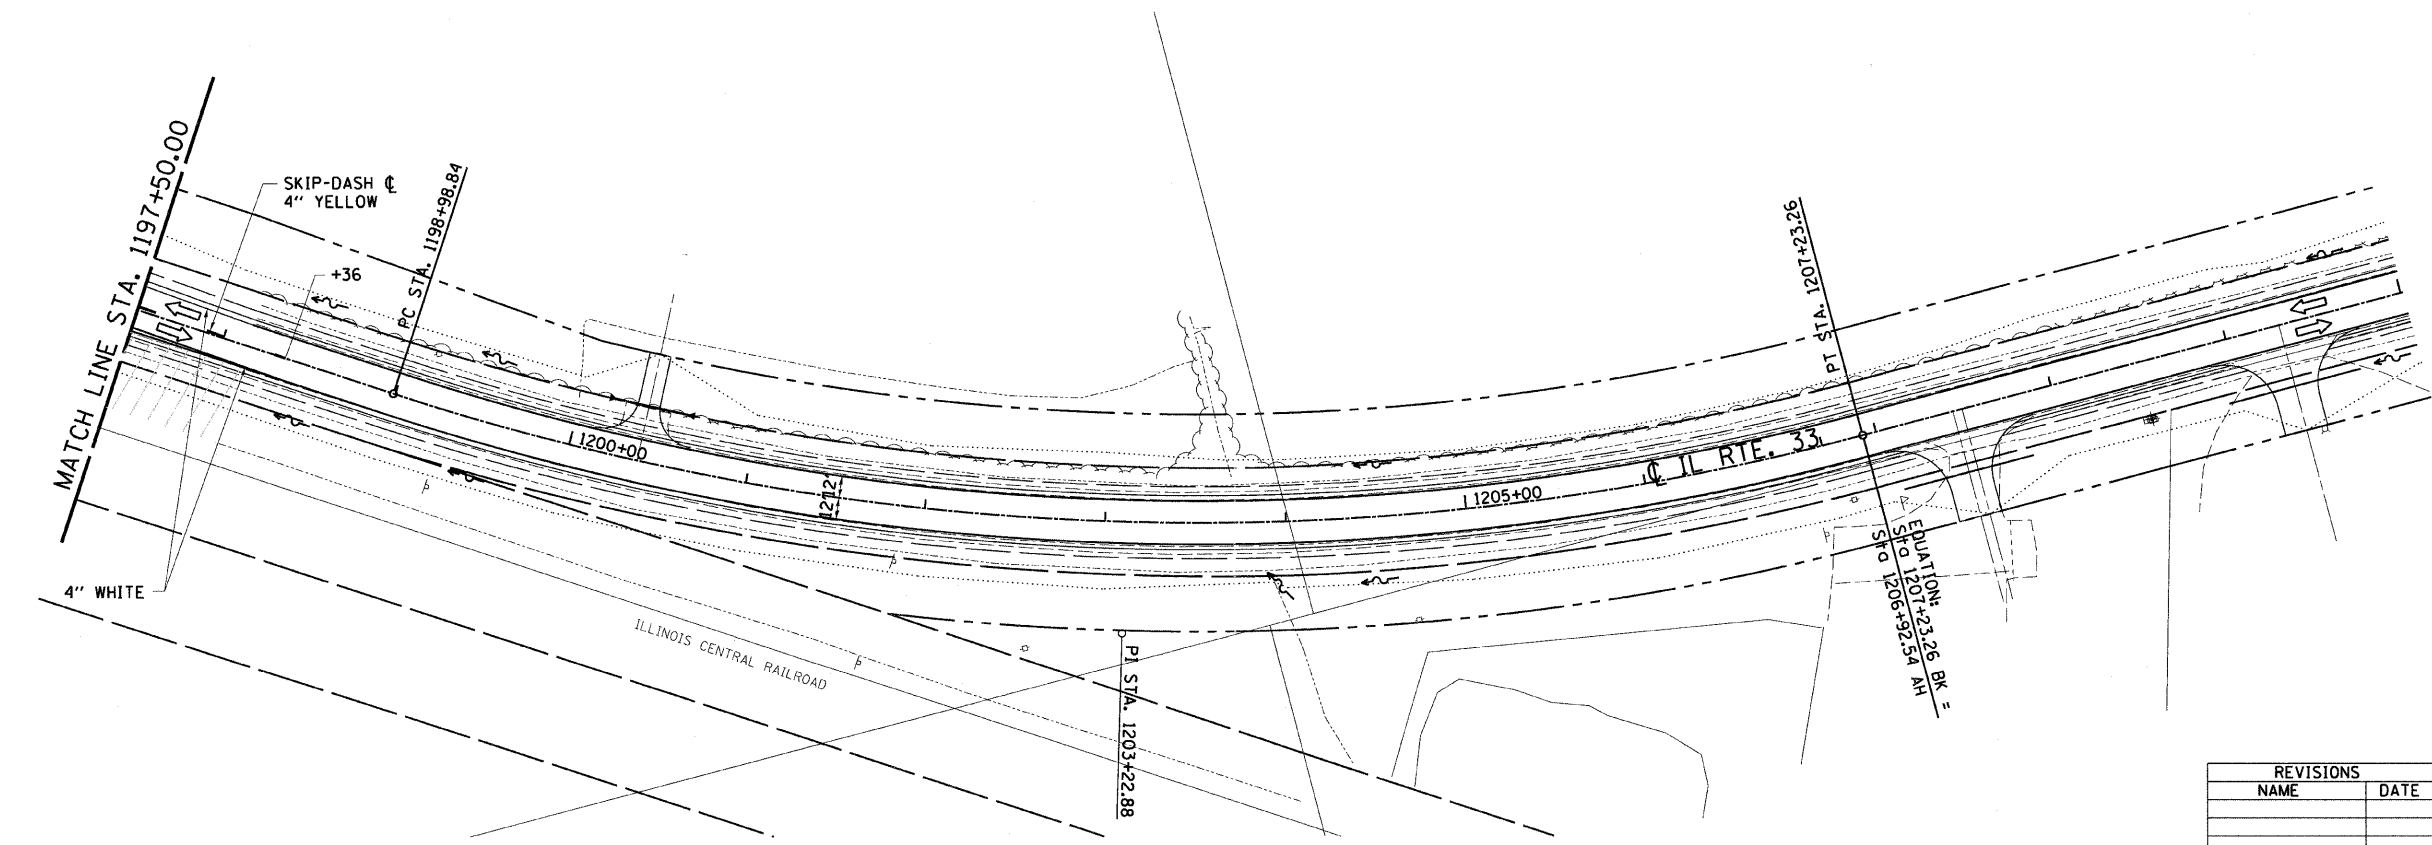

STAGE 4

LEGEND

WORK ZONE	
DIRECTION OF TRAFFIC	
TYPE III BARRICADE	

ILLINOIS DEPARTMENT OF TRANSPORTATION
STAGE 4 CONSTRUCTION PLAN
BOGOTA ROAD CONSTRUCTION

FAP ROUTE 95 (IL RTE. 33)
 SECTION (5,6)Y,RS-2,6BR-7
 JASPER COUNTY

SCALE: VERT. _____
 HORIZ. _____
 DATE: 04/15/03

DRAWN BY: BISHOP
 DESIGNED BY: COLBROOK
 CHECKED BY: COLBROOK

COMPUTER FILE NO.
 STAGE-18 - 50
 PROJECT 01256
 2/26/10-FAV

GREENE & BRADFORD, INC.
 OF SPRINGFIELD

REVISIONS	
NAME	DATE