



DESIGN		
INT.	DATE	REASON

F.A.P. RTE.	SECTION	COUNTY	TOTAL SHEETS	SHEET NO.
95		JASPER	546	125
STA. -		TO STA. -		
FED. ROAD DIST. NO.		ILLINOIS	FED. AID PROJECT	
*15,61Y,RS-2,6BR-7		CONTRACT NO. 94437		

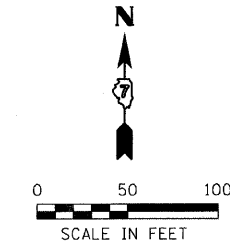

PLOTS & CHECKS		
INT.	DATE	REASON

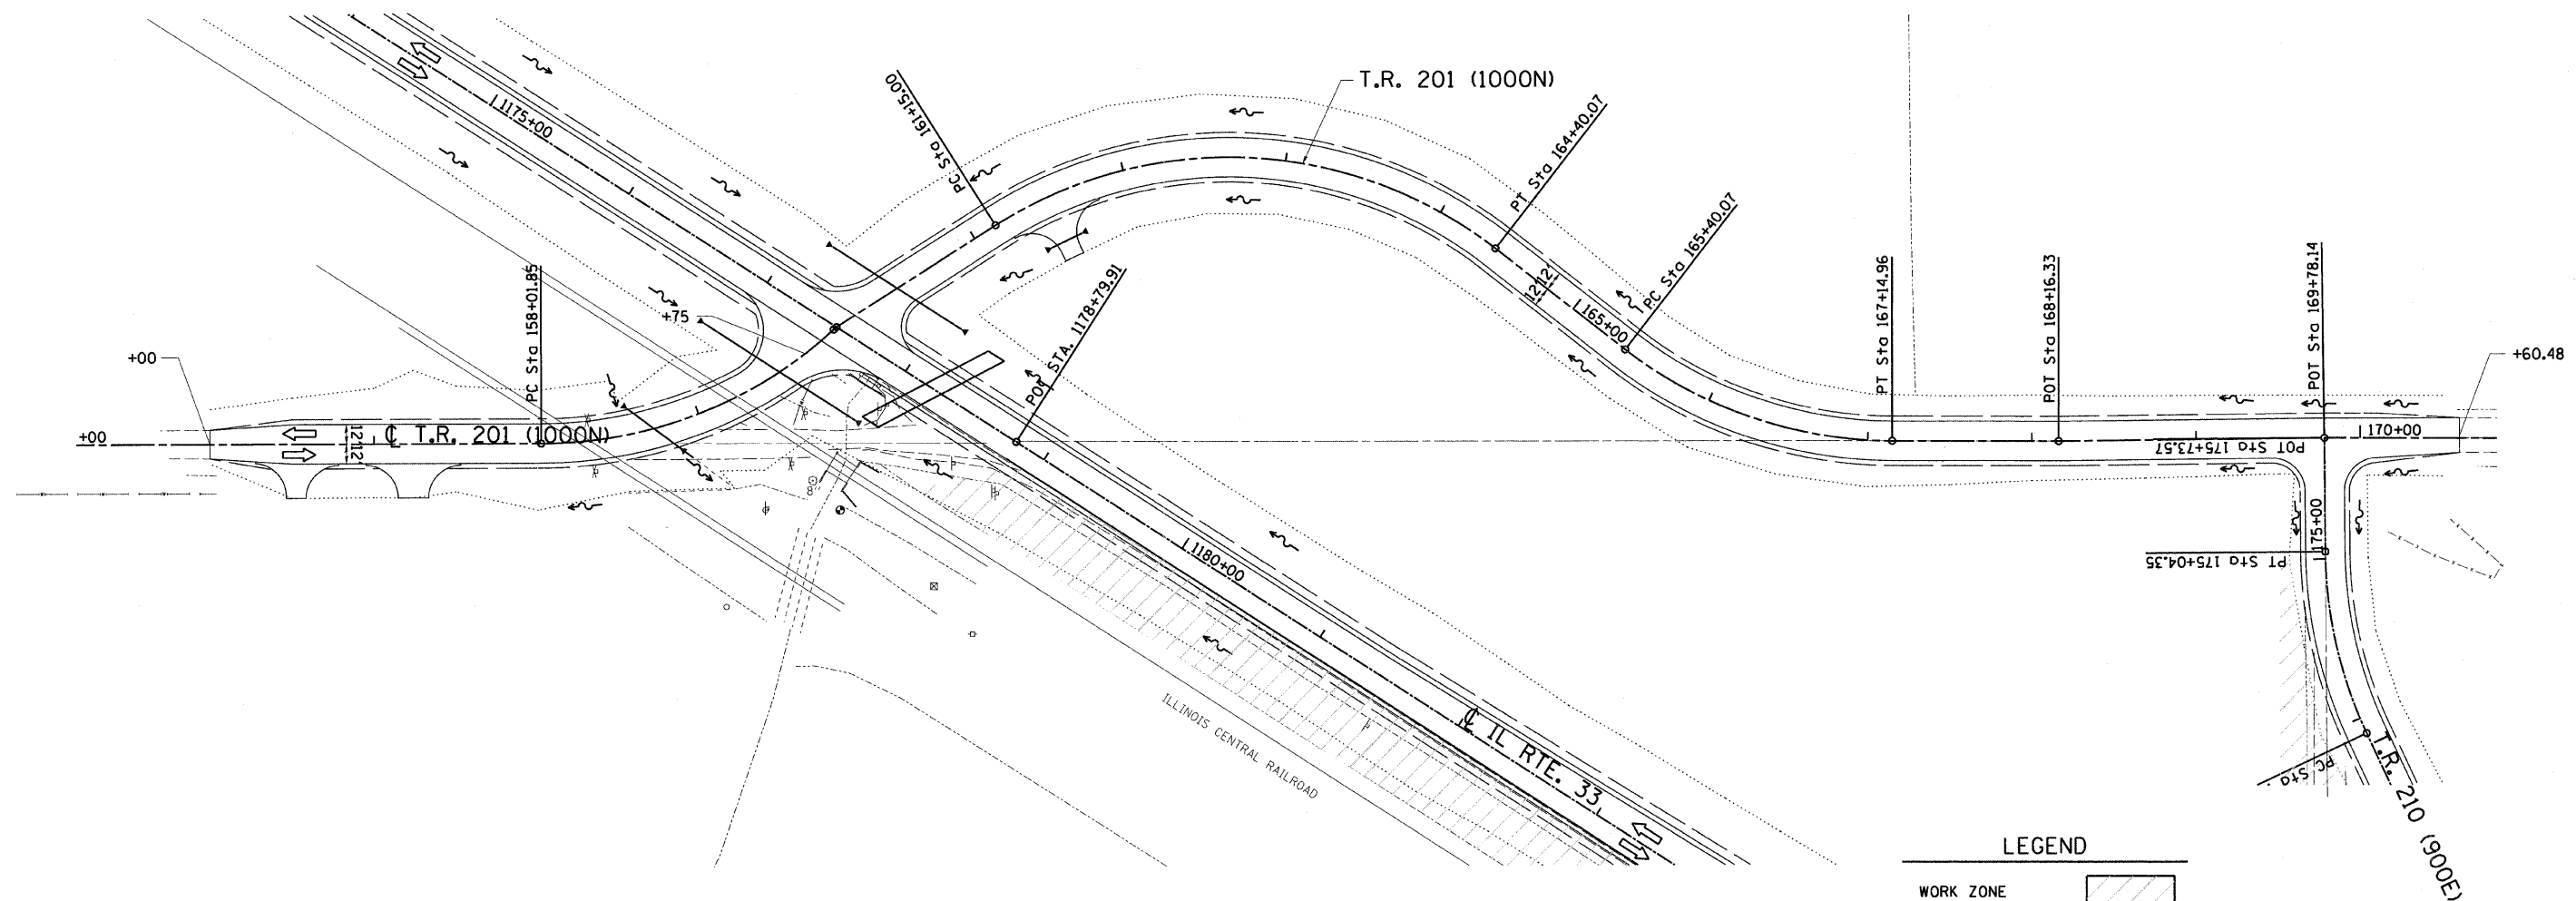

LEGEND

- WORK ZONE
- DIRECTION OF TRAFFIC
- TYPE III BARRICADE

STAGE 4

CHECKS		
INT.	DATE	REASON

REVISIONS	
NAME	DATE

ILLINOIS DEPARTMENT OF TRANSPORTATION
STAGE 4 CONSTRUCTION PLAN
BOGOTA ROAD CONSTRUCTION

FAP ROUTE 95 (IL RTE. 33)
SECTION (5,61Y,RS-2,6BR-7)
JASPER COUNTY

SCALE: VERT. _____
HORIZ. _____
DATE: 04/15/03

DRAWN BY: BISHOP
DESIGNED BY: COLBROOK
CHECKED BY: COLBROOK

COMPUTER FILE NO.
STAGE-19 - 50
PROJECT 01256
2/26/10-FAV

GREENE & BRADFORD, INC.
CONSULTING ENGINEERS
1100 S. MAIN ST., SUITE 100
JASPER, ILLINOIS 62563
PHONE: 618.338.1100 FAX: 618.338.1101
WWW.GREENE-AND-BRADFORD.COM