



DESIGN		
INT.	DATE	REASON

PLOTS & CHECKS			
INT.	DATE	NO.	REASON

CHECKS		
INT.	DATE	REASON

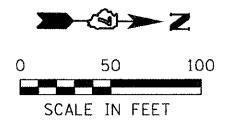

F.A.P. RTE.	SECTION	COUNTY	TOTAL SHEETS	SHEET NO.
95		JASPER	546	126
STA. -		TO STA. -		
FED. ROAD DIST. NO.		ILLINOIS	FED. AID PROJECT	
*15,61Y,RS-2,6BR-7		CONTRACT NO. 94437		

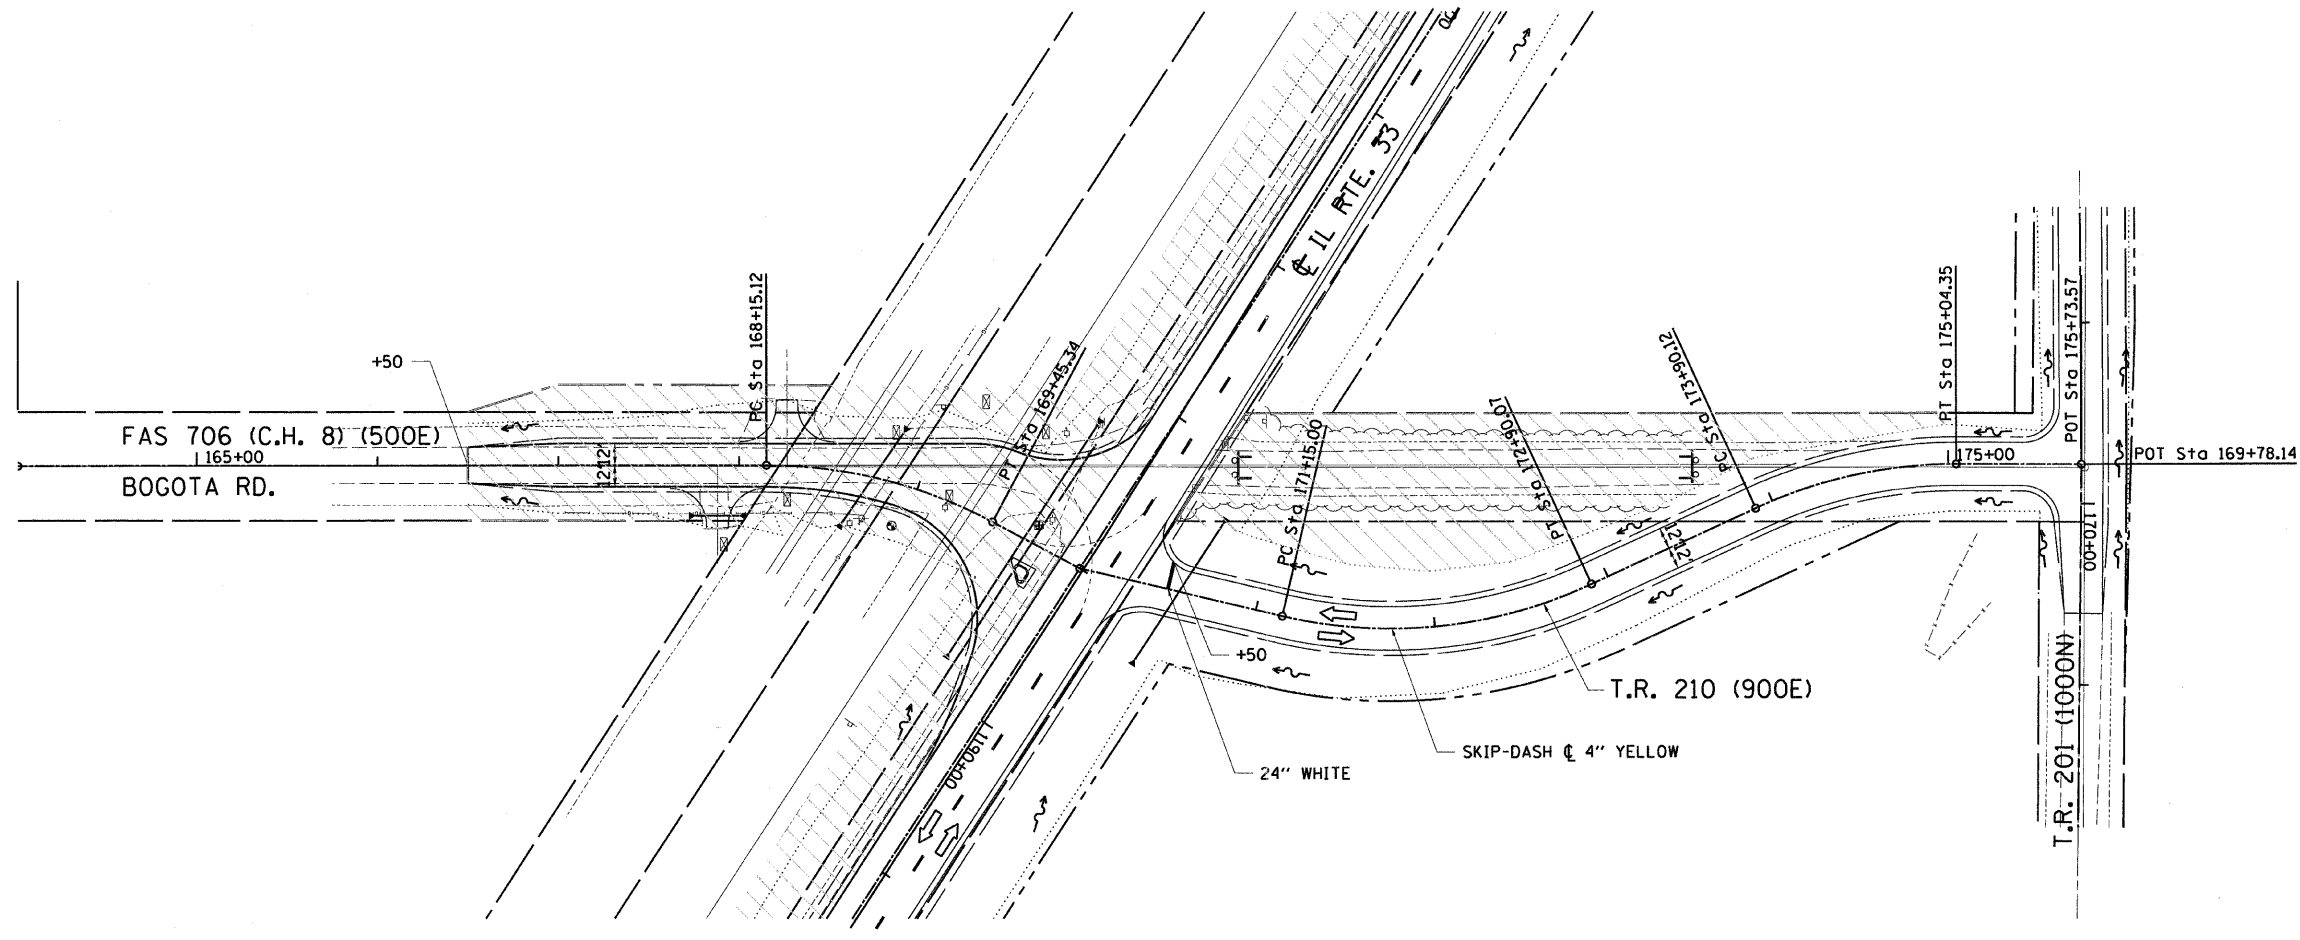

LEGEND	
WORK ZONE	
DIRECTION OF TRAFFIC	
TYPE III BARRICADE	

ILLINOIS DEPARTMENT OF TRANSPORTATION
STAGE 4 CONSTRUCTION PLAN
BOGOTA ROAD CONSTRUCTION

FAP ROUTE 95 (IL RTE. 33)
SECTION (5,61Y,RS-2,6BR-7)
JASPER COUNTY

SCALE: VERT. _____
HORIZ. _____
DATE: 04/15/03

DRAWN BY: BISHOP
DESIGNED BY: COLBROOK
CHECKED BY: COLBROOK

COMPUTER FILE NO.
STAGE-20 - 50
PROJECT 01256
2/26/10-FAV

GREENE & BRADFORD, INC.
OF SPRINGFIELD

REVISIONS	
NAME	DATE