


| DESIGN | DATE | REASON |
|--------|------|--------|
| | | |

| PLAN | DATE | REASON |
|------|------|--------|
| | | |

| PLOTS & CHECKS | DATE | REASON |
|----------------|------|--------|
| | | |

| PROFILE | DATE | REASON |
|---------|------|--------|
| | | |

| CHECKS | DATE | REASON |
|--------|------|--------|
| | | |

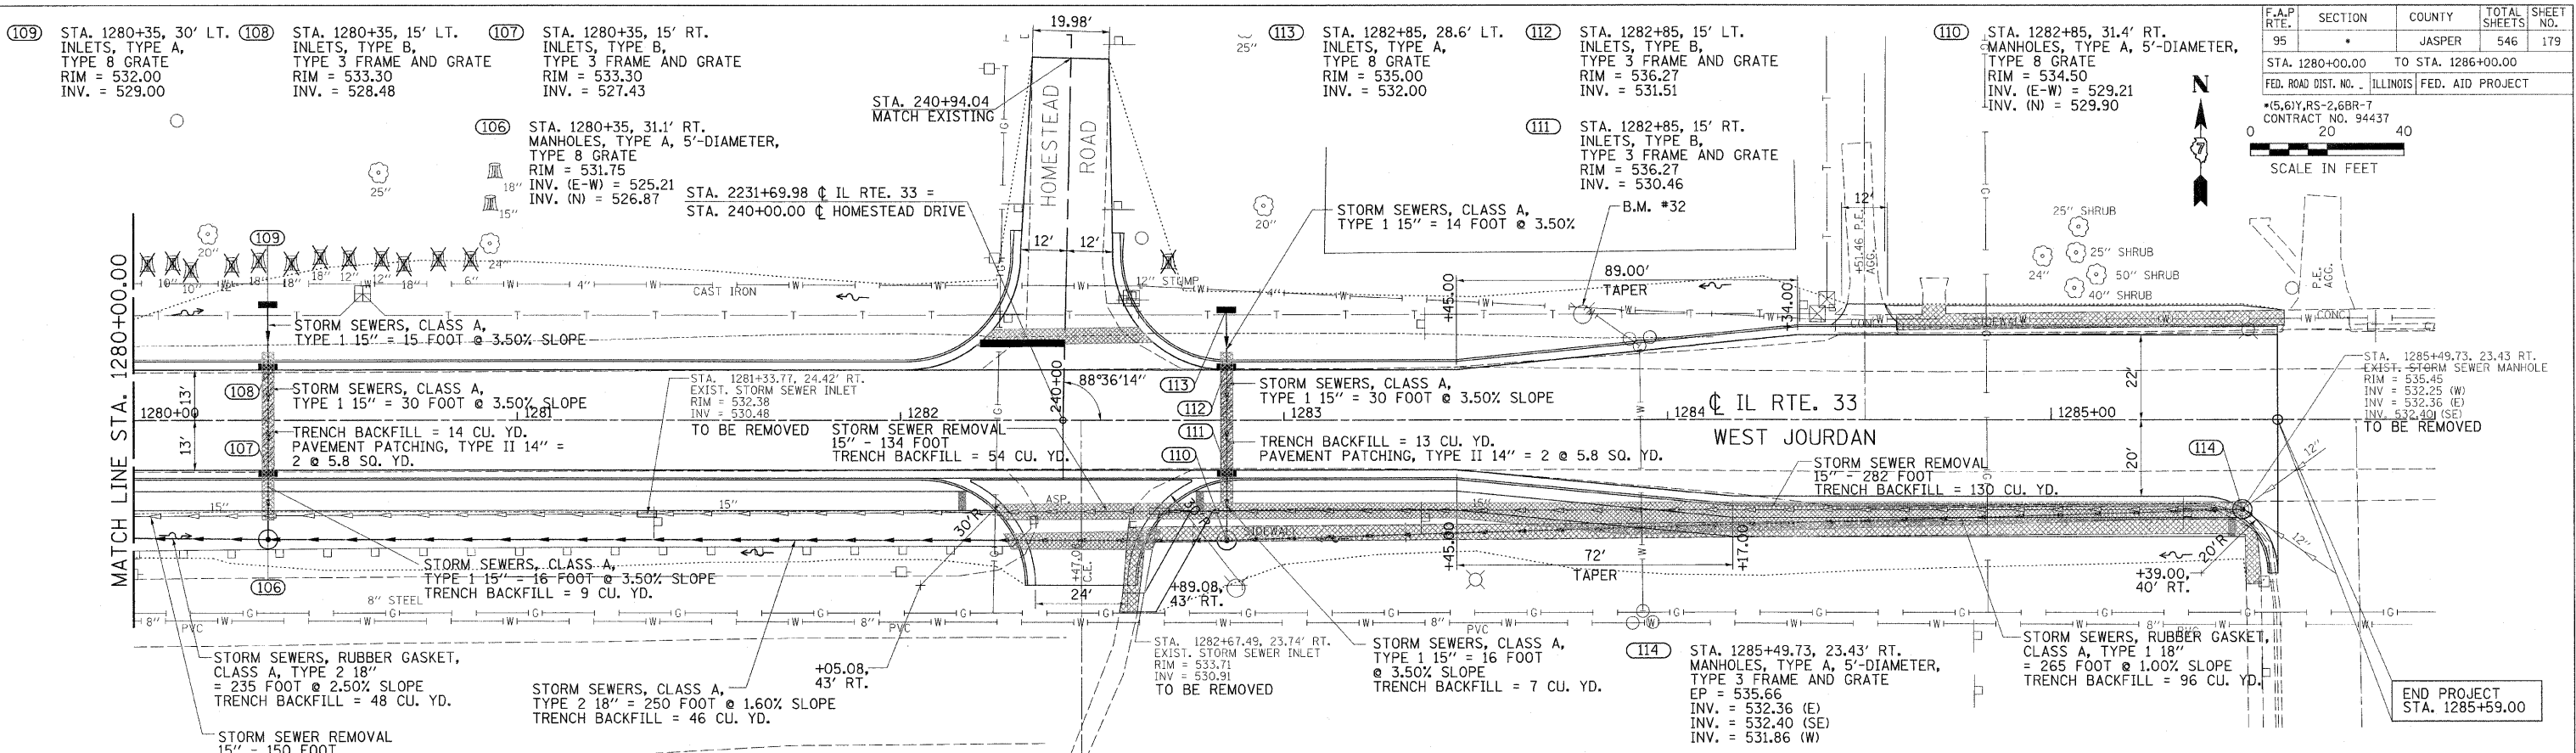


| REVISION | DATE | BY |
|----------|------|----|
| | | |

B.M. #32 : STA. 1283+78, 27' LT. CHISELED 'X' ON WEST BOLT OF FIRE HYDRANT ELEV. 537.76

GREENE & BRADFORD, INC. (OF SPRINGFIELD) CONSULTING ENGINEERS

COMPUTER FILE NO. DRAINAGE21-2.DGN PROJECT: 01256 2/26/10-FAV

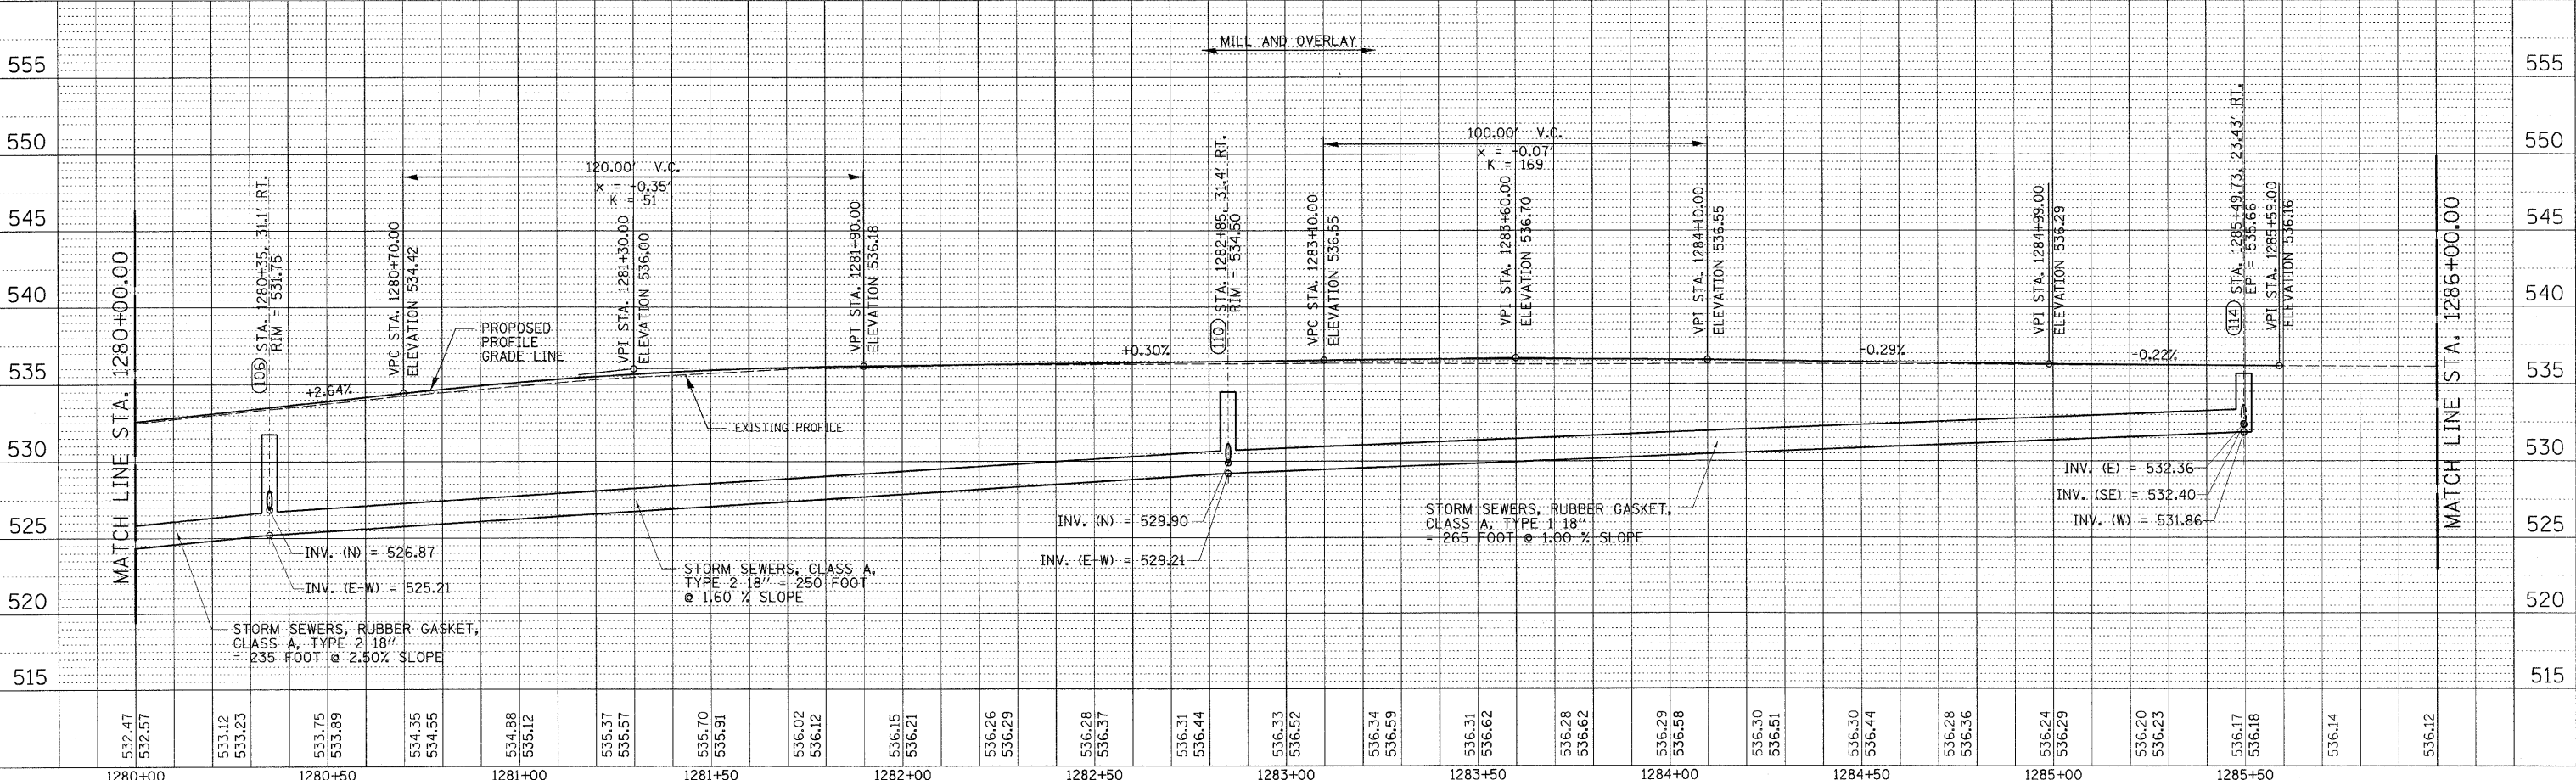

IDOTPP-20 - 1:20 8/07/00