


T. 7 N., R. 8 E. 3rd PM NORTH MUDDY TWP.


F.A.P. RTE.	SECTION	COUNTY	TOTAL SHEETS	SHEET NO.
95	*	JASPER	546	182
STA. 738+85.24		TO STA. 768+09.37		
FED. ROAD DIST. NO.		ILLINOIS FED. AID PROJECT		
* (5,6)Y, RS-2, 6BR-7		CONTRACT NO. 94437		

NAME	DATE	REVISION
BISHOP	06/15/05	PRELIMINARY SUBMITTAL
JAMESON	12/01/05	PER IDOT COMMENTS
BOTT	08/18/06	PER IDOT COMMENTS
BOTT	02/01/08	PER IDOT COMMENTS
BOTT	11/01/10	PER IDOT COMMENTS

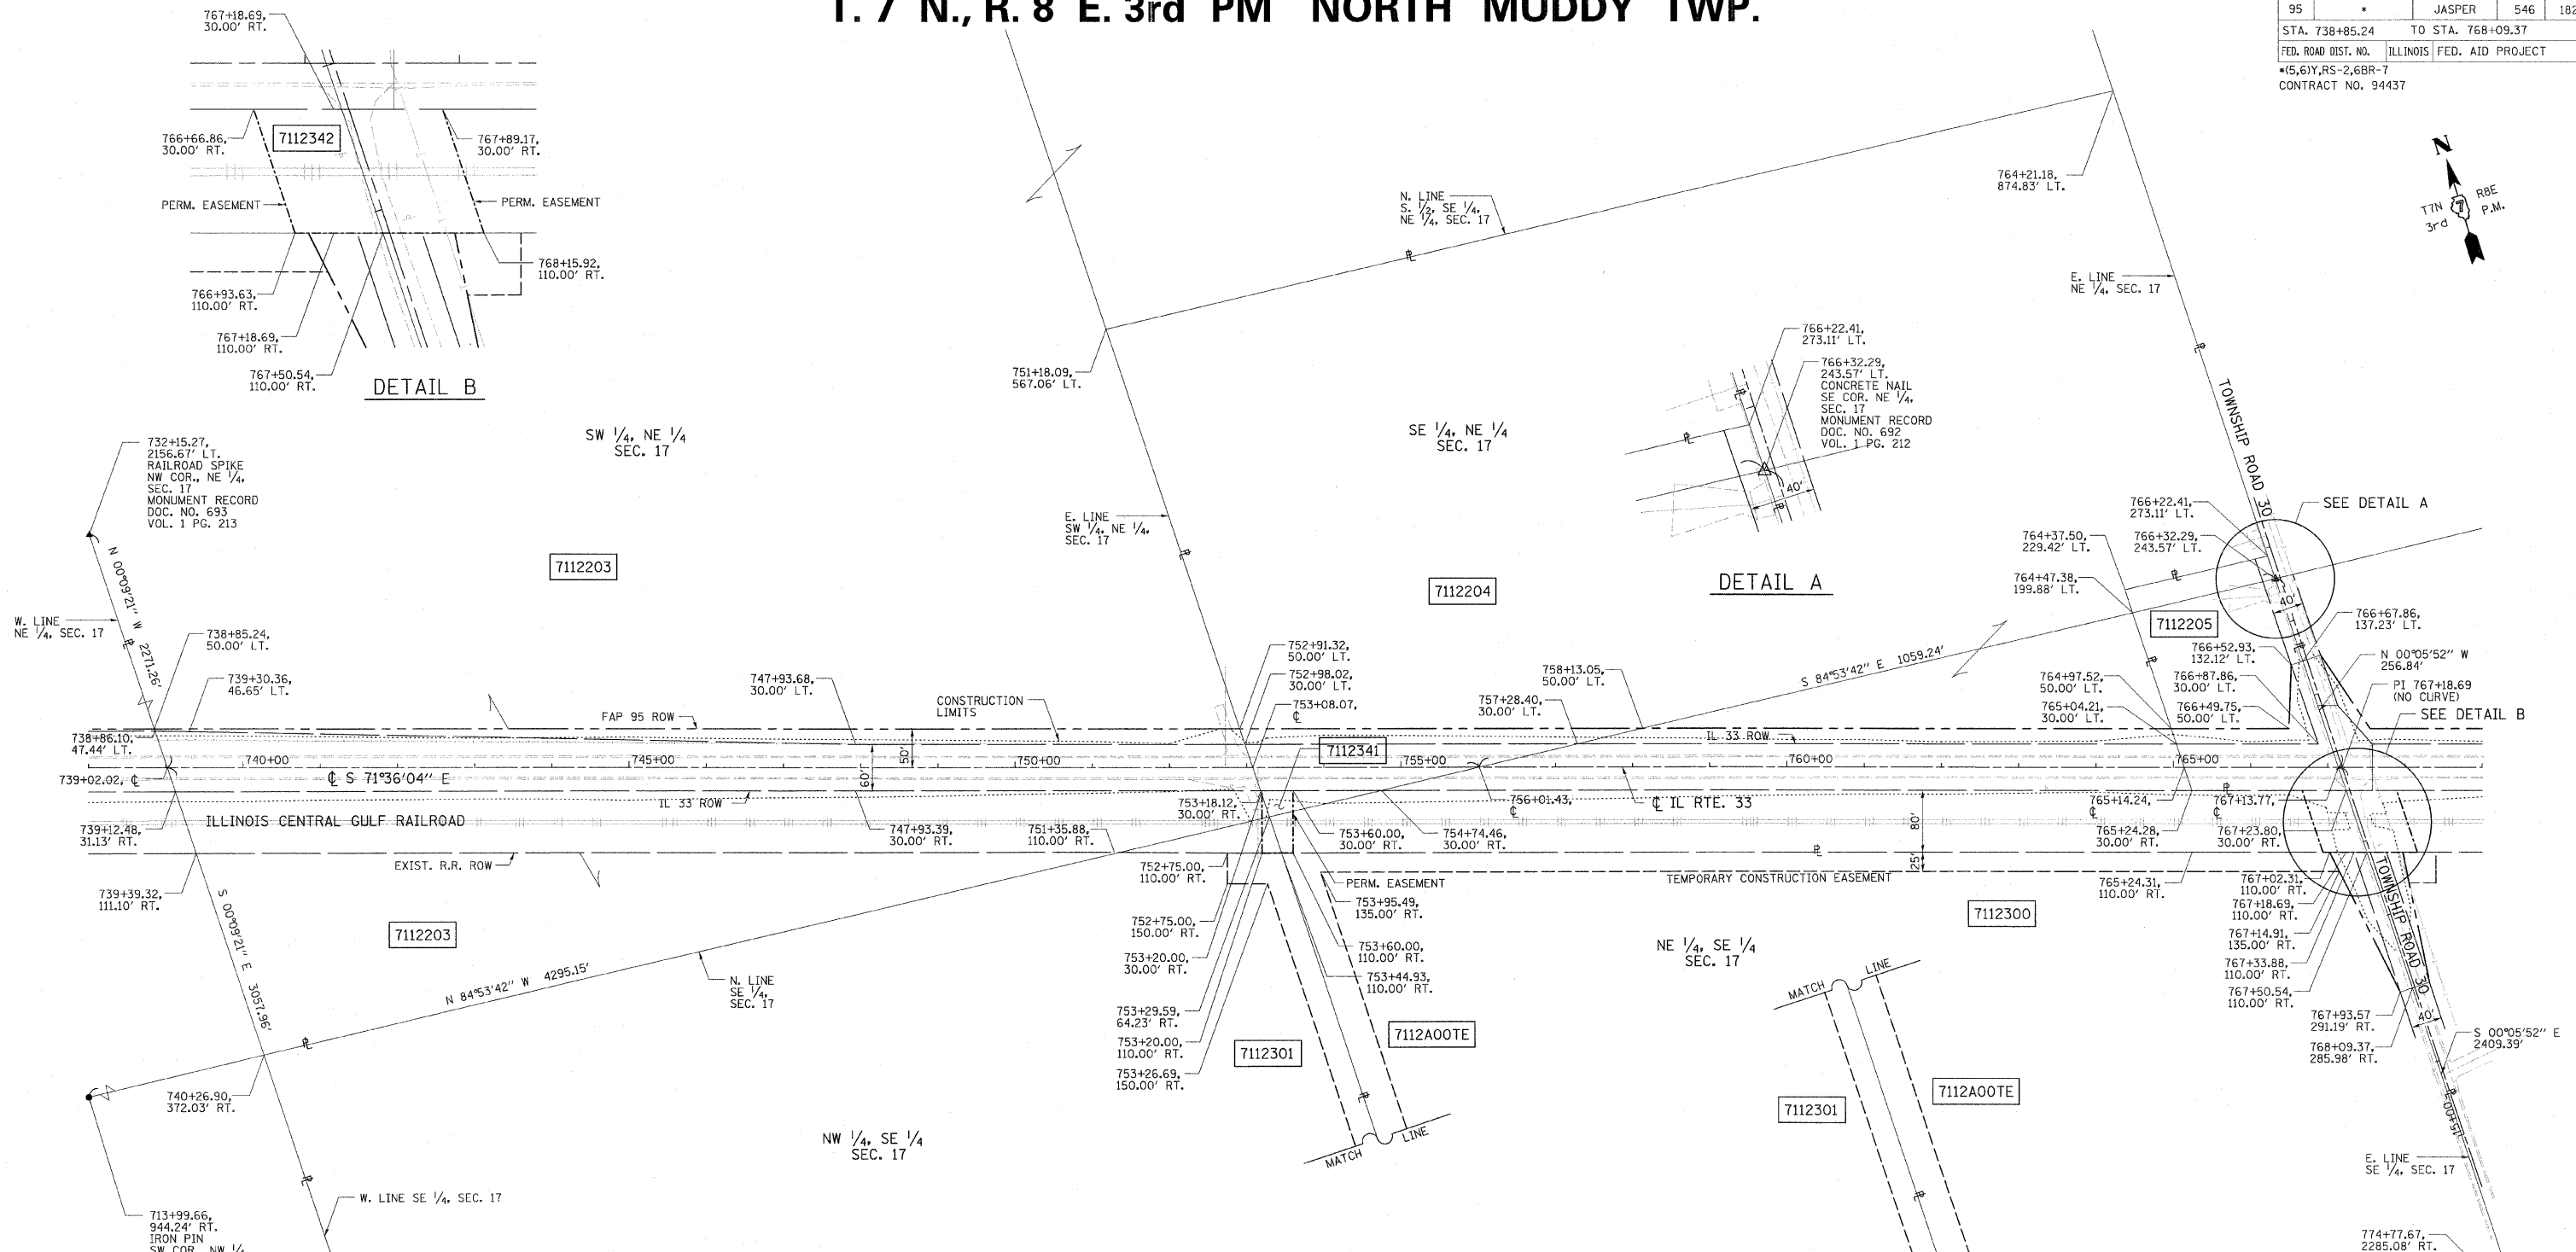

DETAIL B

DETAIL A

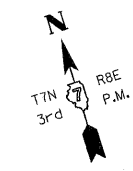

FILENAME: J:\0256 DRAWINGS ACTIVE R.O.W\ROWPLAN037rev.dgn
 PLOT DATE: 8/23/2011 14:46:51 PM

CONTRACT NO. 94437
 FIELD BOOK NO. ---
 (R) RECORDED DISTANCE

- - IRON PIN
- - BRASS MONUMENT
- - ROW MARKER
- ▣ - CONCRETE MONUMENT
- ⊙ - STEEL POST
- - IRON PIPE
- ⊖ - CONCRETE POST
- ⊕ - RAILROAD SPIKE
- ▲ - NAIL
- - TEMP. CONST. EASEMENT
- - - - PERM. EASEMENT

UTILITIES:
 TELEPHONE - MONTROSE MUTUAL TELEPHONE
 VERIZON NORTH, INC.
 GAS - AMEREN CIPS
 ELECTRICITY - AMEREN CIPS
 WATER - EJ WATER CORPORATION
 T.V. CABLE -

PARCEL	OWNER	AREA TAKEN		EASEMENT	REM. AREA	INST	RECORDED				EXCESS		
		ADD	EXIST.				MICRO FILM NO.	DATE	BOOK	PAGE	AREA	SOLD	
7112203	CHARLES E. LEWIS	0.4645 AC	2.1293 AC		38.1681 AC								
7112204	LEONARD B. NIEMERG	0.5538 AC	0.0000 AC		20.7331 AC								
7112205	STEVEN J. McDEVITT	0.1138 AC	0.3139 AC		0.8623 AC								
7112300	LEONARD B. NIEMERG	0.0657 AC	0.0701 AC		31.3600 AC								
7112301	JOHN L. PROBST TRUST			0.7606 AC (TE)									
7112341	ILLINOIS CENTRAL GULF RAILROAD			0.0735 AC (PE)									
7112A00	JANICE NIEMERG			1.7044 AC (TE)									
7112342	ILLINOIS CENTRAL GULF RAILROAD			0.2246 AC (PE)									

ILLINOIS DEPARTMENT OF TRANSPORTATION
RIGHT OF WAY PLAN
 FAP ROUTE 95 (IL RTE. 33)
 SECTION (5,6)Y, RS-2, 6BR-7
 JASPER COUNTY
 JOB NO. R-97-012-01
 STA. 738+85.24 TO STA. 768+09.37

100' 0 100' 200'
 SCALE: 1" = 100' SHEET 4 OF 33

NOTE: BEARINGS ARE REFERENCED TO THE ILLINOIS STATE PLANE COORDINATE SYSTEM EAST ZONE DATUM OF 1983.

ILLINOIS DEPARTMENT OF TRANSPORTATION
 DIVISION OF HIGHWAYS/DISTRICT 7

JOB NO. R-97-012-01