



T. 7 N., R. 8 E. 3rd PM NORTH MUDDY TWP.

F.A.P. RTE.	SECTION	COUNTY	TOTAL SHEETS	SHEET NO.
95	*	JASPER	546	184
STA. 794+85.87		TO STA. 817+38.32		
FED. ROAD DIST. NO.		ILLINOIS FED. AID PROJECT		
*15.61Y, RS-2, 6BR-7		CONTRACT NO. 94437		

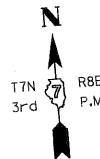

NAME	DATE	REVISION
BISHOP	06/15/05	PRELIMINARY SUBMITTAL
BISHOP	12/01/05	PER IDOT COMMENTS
JAMESON	08/18/06	PER IDOT COMMENTS
BOTT	02/01/08	PER IDOT COMMENTS

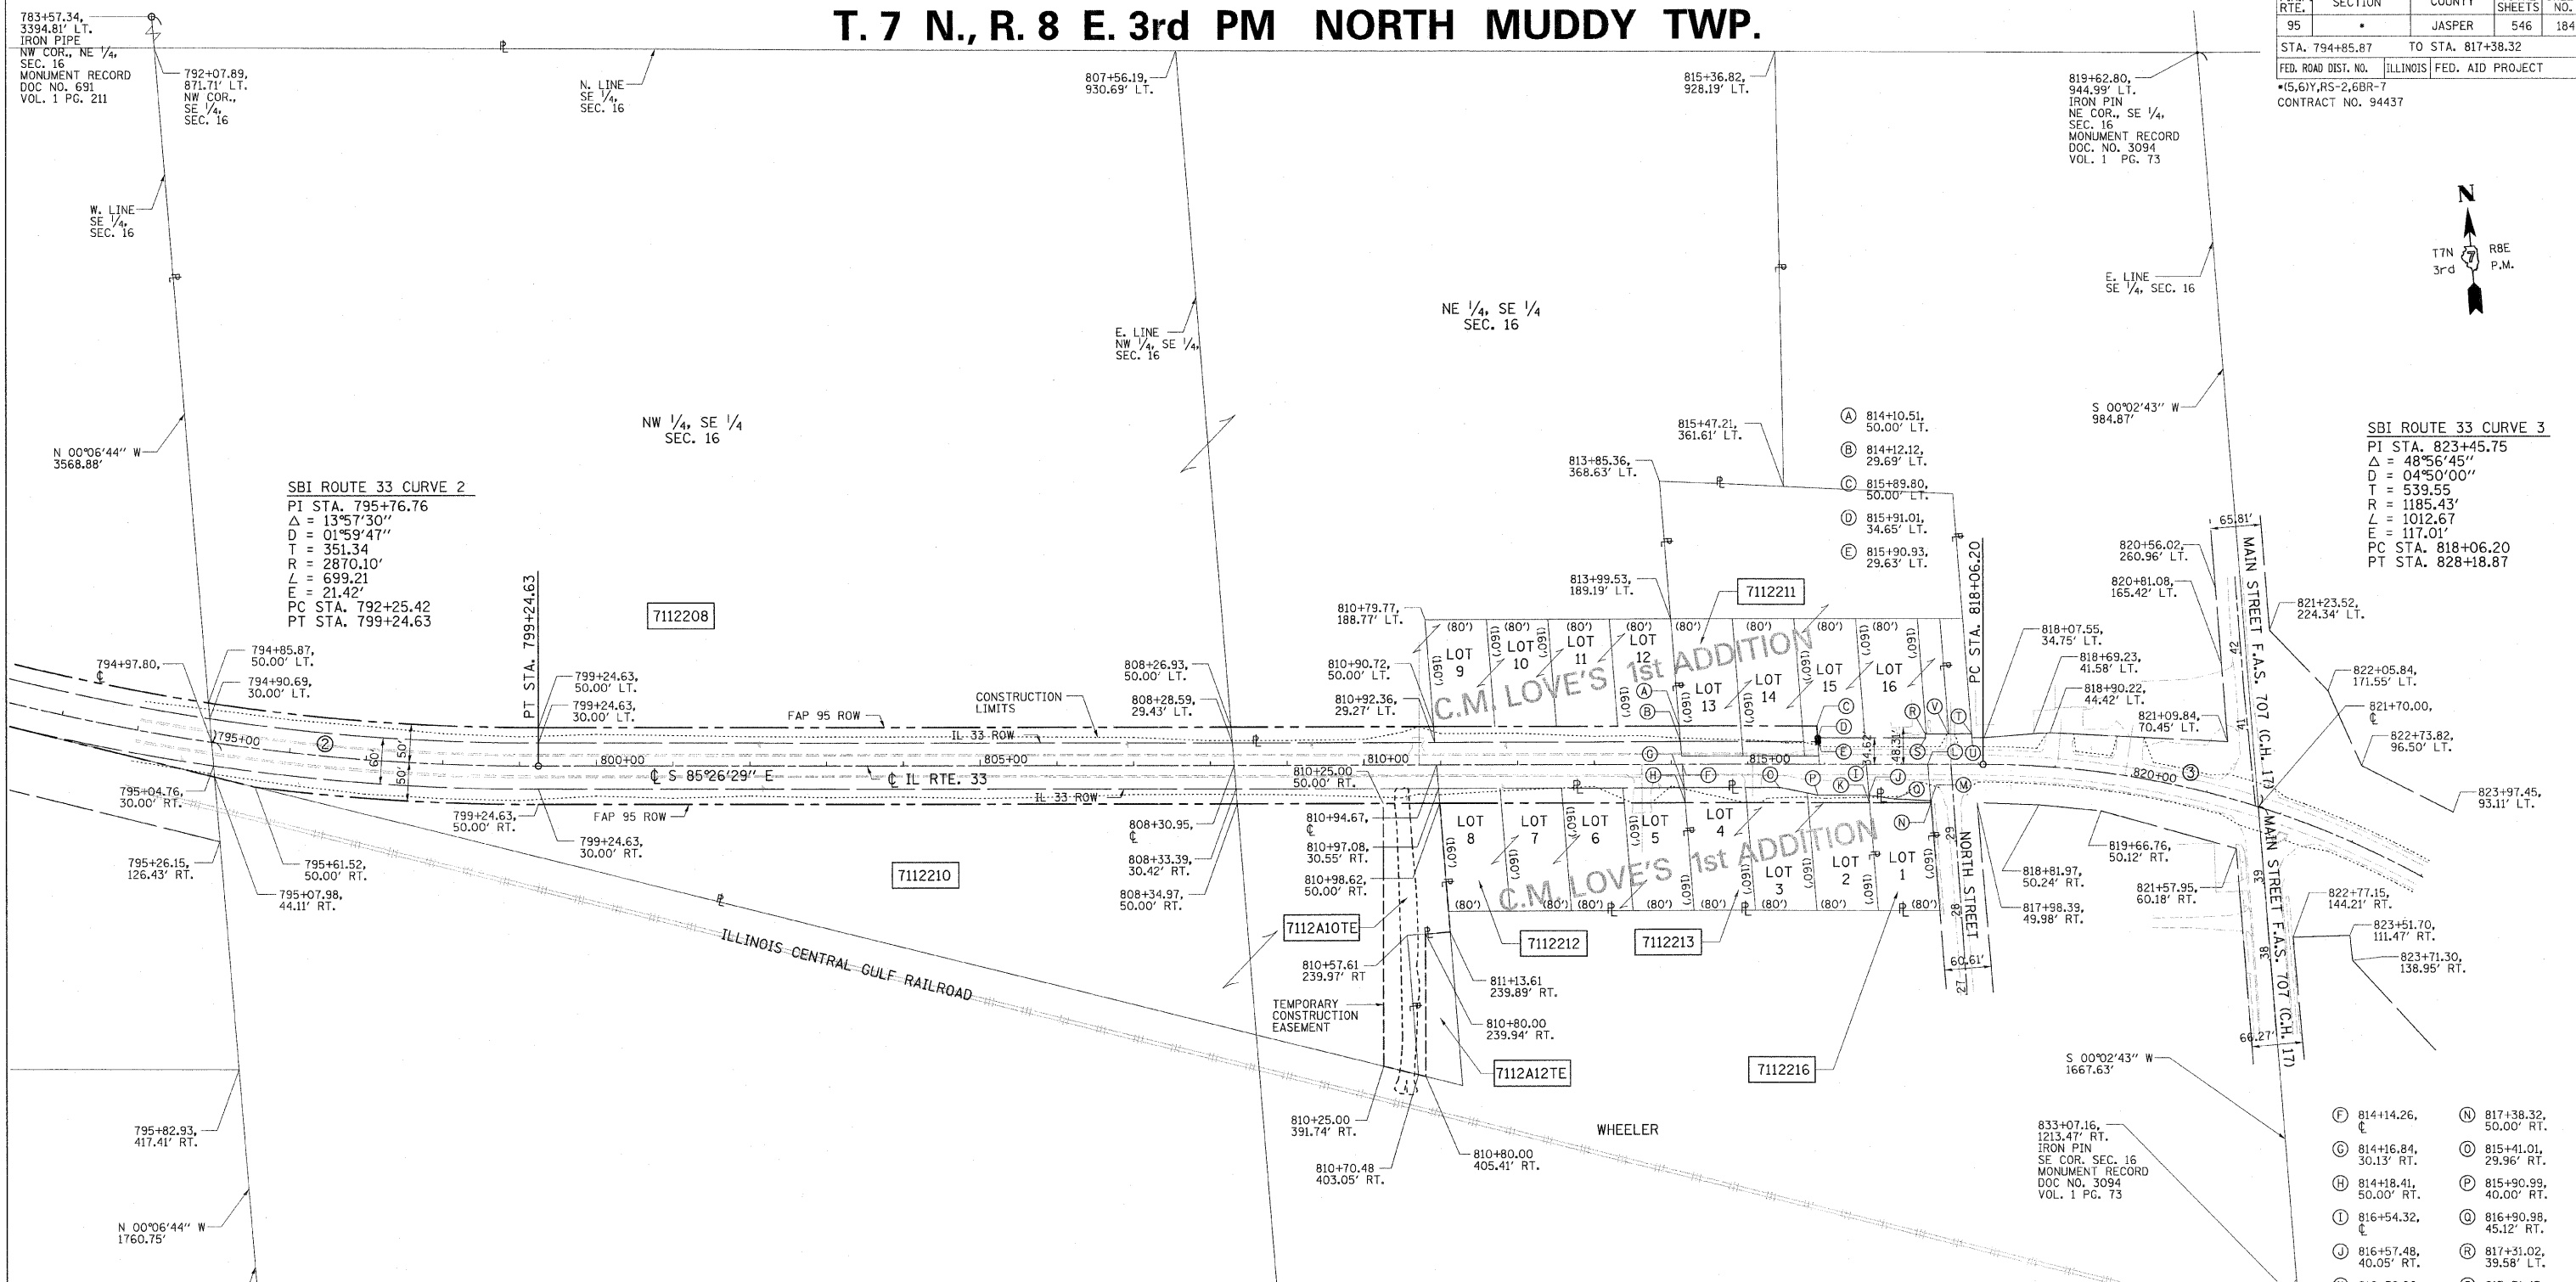

SBI ROUTE 33 CURVE 2
 PI STA. 795+76.76
 Δ = 13°57'30"
 D = 01°59'47"
 T = 351.34
 R = 2870.10'
 E = 699.21
 L = 21.42'
 PC STA. 792+25.42
 PT STA. 799+24.63

SBI ROUTE 33 CURVE 3
 PI STA. 823+45.75
 Δ = 48°56'45"
 D = 04°50'00"
 T = 539.55
 R = 1185.43'
 L = 1012.67
 E = 117.01'
 PC STA. 818+06.20
 PT STA. 828+18.87

FILENAME: J:\0125\DRAWINGS\ACTIVE R.O.W\ROWPLAN05-rev.dgn
 PLOT DATE: 8/23/2011 1:52:18 PM

CONTRACT NO. 94437

FIELD BOOK NO. ----

(R) RECORDED DISTANCE

- - IRON PIN
- - BRASS MONUMENT
- - ROW MARKER
- ▣ - CONCRETE MONUMENT
- - STEEL POST
- - IRON PIPE
- - CONCRETE POST
- ▲ - RAILROAD SPIKE
- ▲ - NAIL
- - TEMP. CONST. EASEMENT
- - PERM. EASEMENT

UTILITIES:

- TELEPHONE - MONTROSE MUTUAL TELEPHONE
- VERIZON NORTH, INC.
- GAS - AMEREN CIPS
- ELECTRICITY - AMEREN CIPS
- WATER - EJ WATER CORPORATION
- T.V. CABLE -

PARCEL	OWNER	AREA TAKEN		EASEMENT	REM. AREA	INST	RECORDED				EXCESS		
		ADD	EXIST.				MICRO FILM NO.	DATE	BOOK	PAGE	AREA	SOLD	
7112208	GEORGE CEDRIC WRIGHT	0.8938 AC	0.0000 AC	-	43.8300 AC								
7112210	STEVEN L. AND DIANA L. SCOTT, TRUSTEES	0.7220 AC	1.1071 AC	-	4.5600 AC								
7112A10	STEVEN L. AND DIANA L. SCOTT, TRUSTEES			0.4940 AC	4.5600 AC								
7112211	OWEN WARTON, JR.	0.0837 AC	0.0773 AC	-	2.6950 AC								
7112212	TOWN OF NORTH MUDDY	0.1444 AC	0.0000 AC	-	1.0300 AC								
7112A12	TOWN OF NORTH MUDDY			0.0600 AC	1.0300 AC								
7112213	CHARLES N. WOODS	0.0891 AC	0.0000 AC	-	0.7700 AC								
7112216	TROY LINGAFELTER	0.0098 AC	0.0000 AC	-	0.2600 AC								

NOTE: BEARINGS ARE REFERENCED TO THE ILLINOIS STATE PLANE COORDINATE SYSTEM EAST ZONE DATUM OF 1983.

ILLINOIS DEPARTMENT OF TRANSPORTATION
RIGHT OF WAY PLAN
 FAP ROUTE 95 (IL RTE. 33)
 SECTION (5.61Y, RS-2, 6BR-7)
 JASPER COUNTY
 JOB NO. R-97-012-01
 STA. 794+85.87 TO STA. 817+38.32

ILLINOIS DEPARTMENT OF TRANSPORTATION
 DIVISION OF HIGHWAYS/DISTRICT 7

JOB NO. R-97-012-01