



T. 7 N., R. 8 E. 3rd PM NORTH MUDDY TWP.

F.A.P. RTE.	SECTION	COUNTY	TOTAL SHEETS	SHEET NO.
95	*	JASPER	546	194
STA. 976+01.45 TO STA. 981+99.52		ILLINOIS FED. AID PROJECT		
FED. ROAD DIST. NO. *5,6)Y,RS-2,6BR-7		CONTRACT NO. 94437		

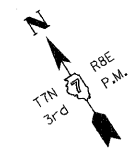

NAME	DATE	REVISION
BISHOP	06/15/05	PRELIMINARY SUBMITTAL
BISHOP	12/01/05	PER IDOT COMMENTS
JAMESON	08/18/06	PER IDOT COMMENTS
BOTT	02/01/08	PER IDOT COMMENTS

FILENAME: J:\01055\DRAWINGS\ACTIVE R.O.W\ROWPLAN14R-bv.dgn
 PLOT DATE: 8/23/2011 15:74:46 PM

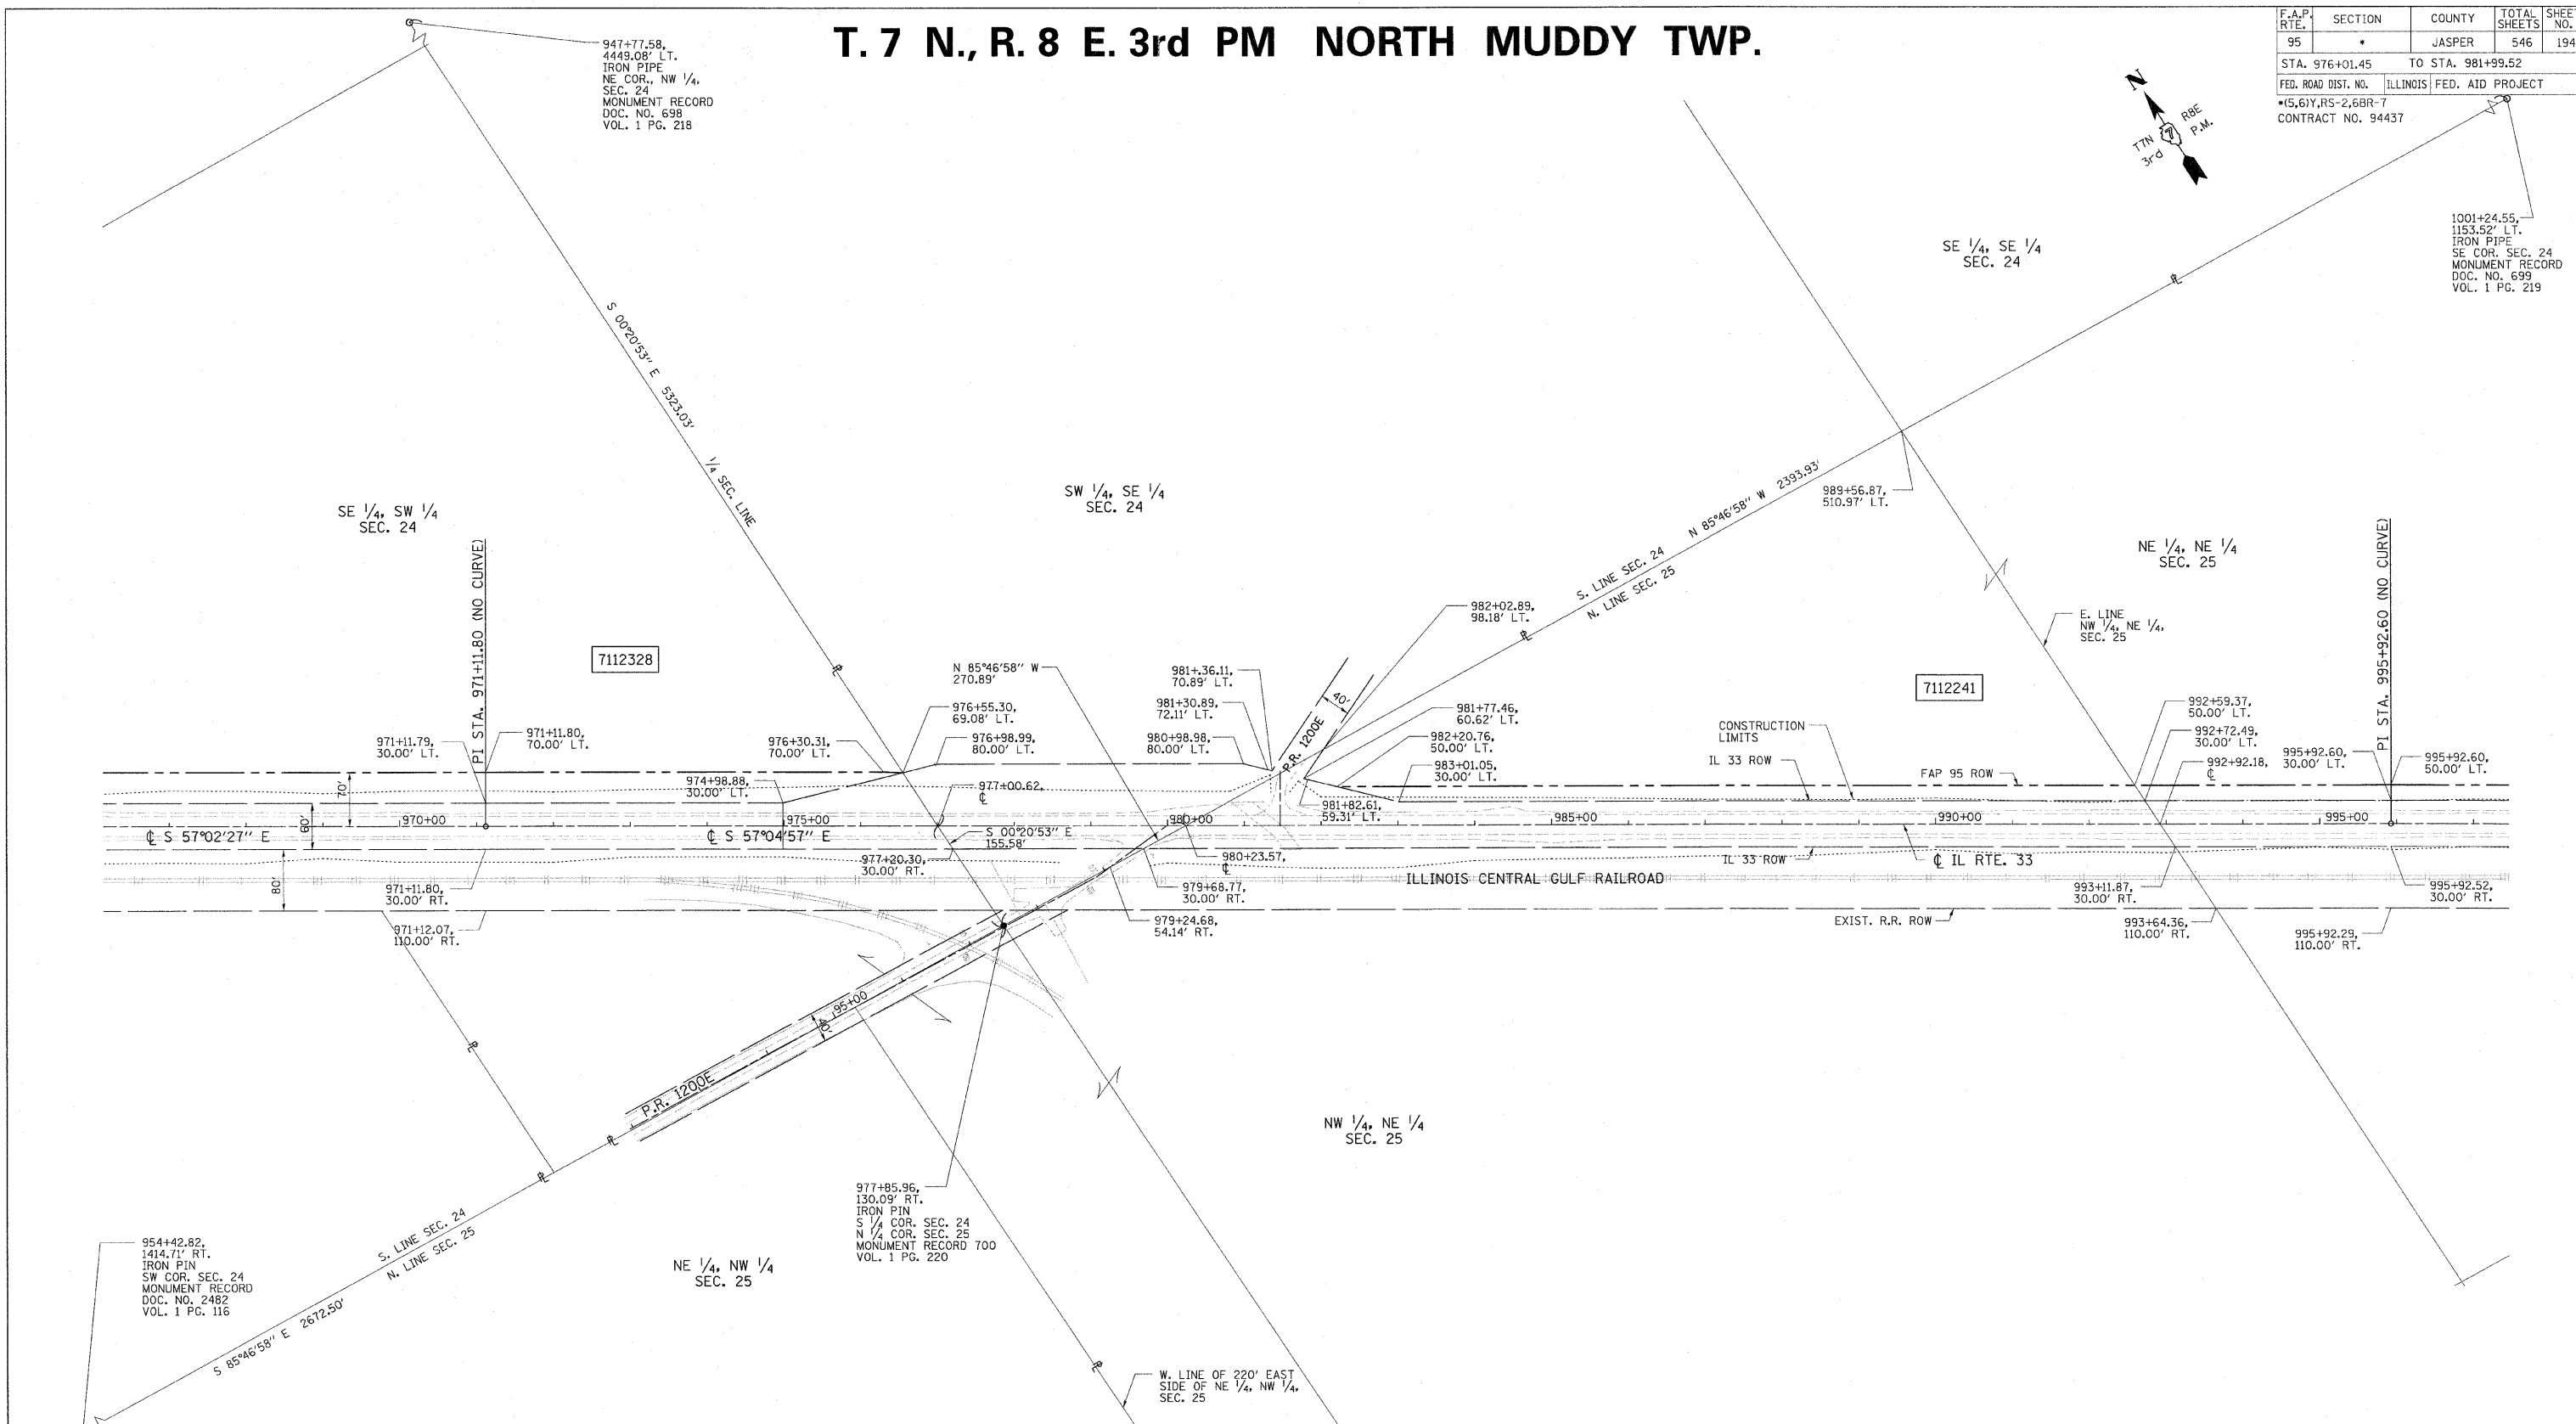

CONTRACT NO. 94437
 FIELD BOOK NO. ----
 (R) RECORDED DISTANCE

- - IRON PIN
- - BRASS MONUMENT
- - ROW MARKER
- - CONCRETE MONUMENT
- ⊙ - STEEL POST
- ⊖ - IRON PIPE
- ⊕ - CONCRETE POST
- ▲ - RAILROAD SPIKE
- △ - NAIL
- - TEMP. CONST. EASEMENT
- - - - PERM. EASEMENT

UTILITIES:

TELEPHONE -	MONTROSE MUTUAL TELEPHONE
VERIZON NORTH, INC.	
GAS -	AMEREN CIPS
ELECTRICITY -	AMEREN CIPS
WATER -	EJ WATER CORPORATION
T.V. CABLE -	

NOTE: BEARINGS ARE REFERENCED TO THE ILLINOIS STATE PLANE COORDINATE SYSTEM EAST ZONE DATUM OF 1983.

ILLINOIS DEPARTMENT OF TRANSPORTATION
RIGHT OF WAY PLAN
 FAP ROUTE 95 (IL RTE. 33)
 SECTION (5,6)Y, RS-2, 6BR-7
 JASPER COUNTY
 JOB NO. R-97-012-01
 STA. 976+01.45 TO STA. 981+99.52

ILLINOIS DEPARTMENT OF TRANSPORTATION
 DIVISION OF HIGHWAYS/DISTRICT 7

JOB NO. R-97-012-01