



T. 6 N., R. 9 E. 3rd PM WADE TWP.

F.A.P. RTE.	SECTION	COUNTY	TOTAL SHEETS	SHEET NO.
95	*	JASPER	546	205
STA. 1220+65.39 TO STA. 2231+44.87		ILLINOIS FED. AID PROJECT		
* (5,6)Y, RS-2, 6BR-7		CONTRACT NO. 94437		

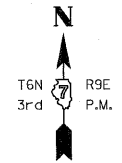

REVISION	DATE	NAME
PRELIMINARY SUBMITTAL	06/15/05	BISHOP
PER IDOT COMMENTS	12/01/05	BISHOP
PER IDOT COMMENTS	02/04/08	BOIT
PER IDOT COMMENTS	03/06/08	BOIT

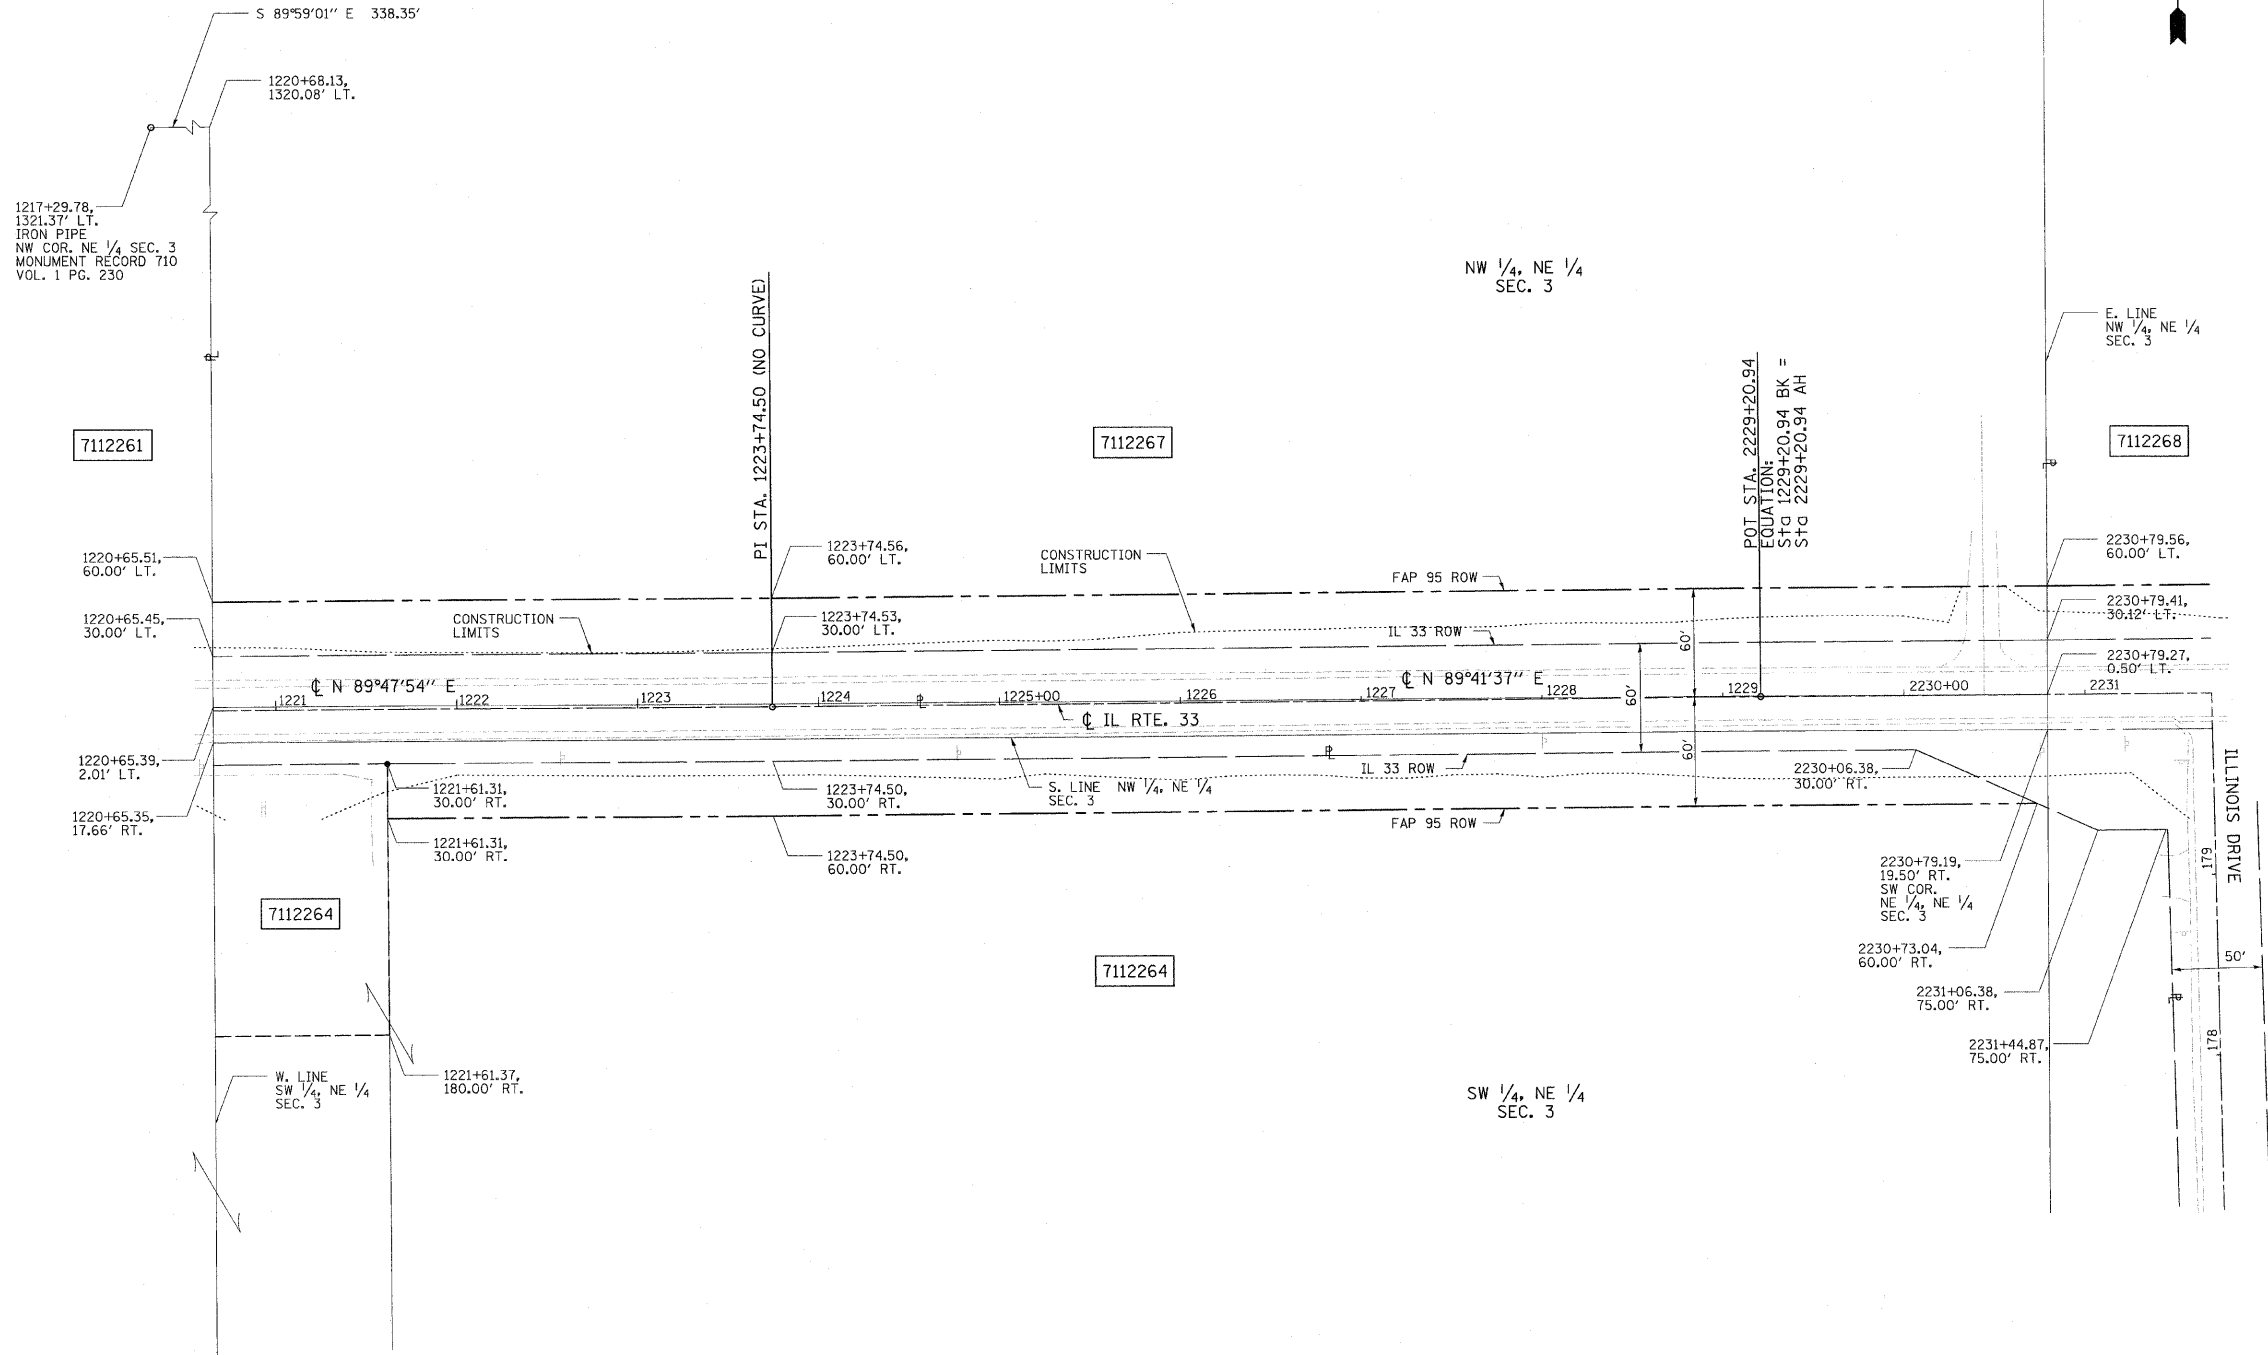

FILENAME: J:\0256\DRAWINGS\ACTIVE R.O.W\ROWPLAN25rev.dgn
 PLOT DATE: 8/23/2011 2:02:19 PM

DRAWN BY: BISHOP
 WRITTEN BY: EMRICK
 CHECKED BY: BOIT
 INSPECTED BY:

CONTRACT NO. 94437
 FIELD BOOK NO. ----
 (R) RECORDED DISTANCE
 ● - IRON PIN
 ■ - BRASS MONUMENT
 □ - ROW MARKER
 ○ - CONCRETE MONUMENT
 ⊙ - STEEL POST
 ⊖ - IRON PIPE
 ⊕ - CONCRETE POST
 ▲ - RAILROAD SPIKE
 ▲ - NAIL
 --- - TEMP. CONST. EASEMENT
 - - - - PERM. EASEMENT

UTILITIES:
 TELEPHONE - VERIZON NORTH, INC.
 GAS - AMEREN CIPS
 HARTER COMMUNICATIONS
 ELECTRICITY - AMEREN CIPS
 WATER - CITY OF NEWTON
 T.V. CABLE -

PARCEL	OWNER	AREA TAKEN		EASEMENT	REM. AREA	INST	RECORDED				EXCESS	
		ADD	EXIST.				MICRO FILM NO.	DATE	BOOK	PAGE	AREA	SOLD
7112264	P.A. PIPE INC.	0.7223 AC	0.0000 AC	0.5930 AC	28.15 AC	-	-	-	-	-	-	-
	TRACT 1	0.1173 AC	0.0000 AC									
	TRACT 2	0.6050 AC	0.0000 AC									
7112267	NINE WONDERS RESOURCES	0.6974 AC	0.6770 AC	-	23.19 AC	-	-	-	-	-	-	-

NOTE: BEARINGS ARE REFERENCED TO THE ILLINOIS STATE PLANE COORDINATE SYSTEM EAST ZONE DATUM OF 1983.

ILLINOIS DEPARTMENT OF TRANSPORTATION
RIGHT OF WAY PLAN
 FAP ROUTE 95 (IL RTE. 33)
 SECTION (5,6)Y, RS-2, 6BR-7
 JASPER COUNTY
 JOB NO. R-97-012-01
 STA. 1220+65.39 TO STA. 2231+44.87

SHEET 27 OF 33

ILLINOIS DEPARTMENT OF TRANSPORTATION
DIVISION OF HIGHWAYS/DISTRICT 7

JOB NO. R-97-012-01

SHEET 1 OF 33 IS A COVER SHEET AND IS NOT RECORDED