

DESIGN		
INT.	DATE	REASON



PLAN	DATE
DESIGNED BY	
CHECKED BY	
DATE	

PLOTS & CHECKS		
INT.	DATE	REASON

PROFILE	DATE
DESIGNED BY	
CHECKED BY	
DATE	

CHECKS		
INT.	DATE	REASON

F.A.P. RTE.	SECTION	COUNTY	TOTAL SHEETS	SHEET NO.
95		JASPER	546	223

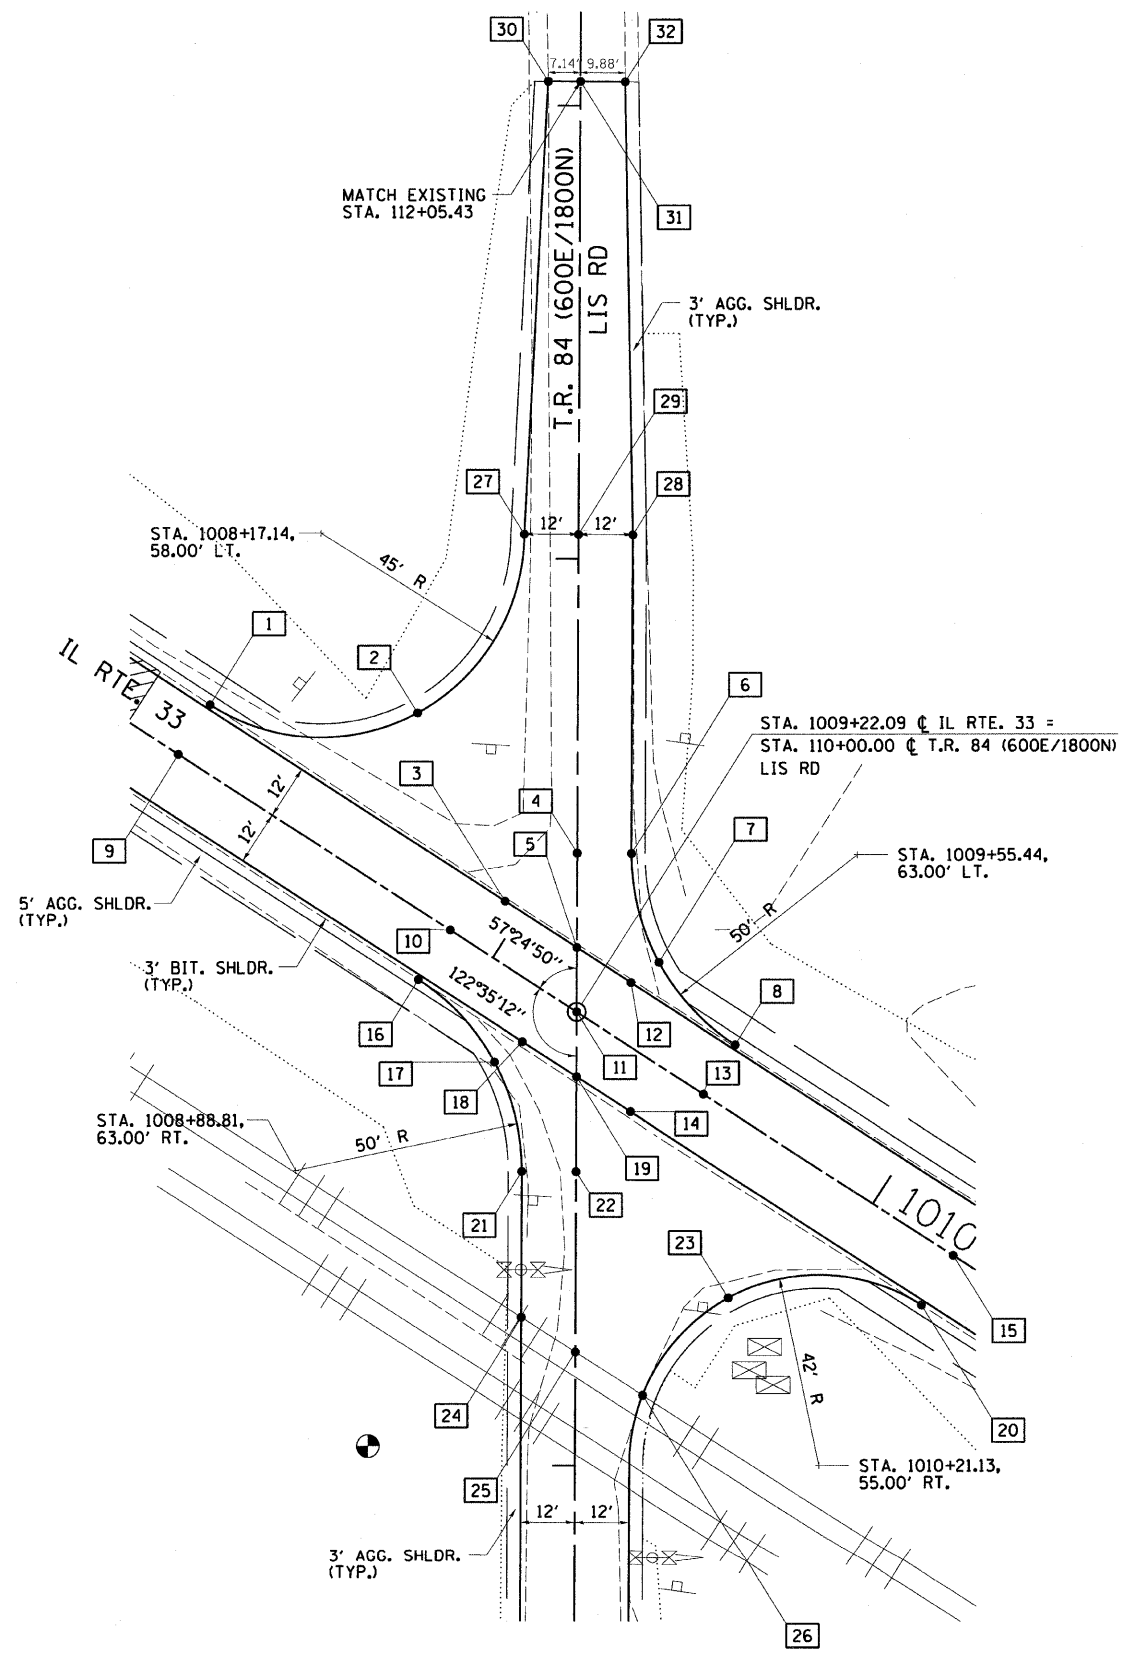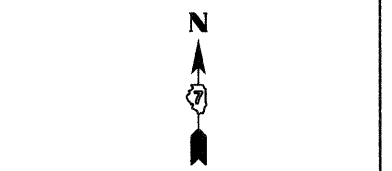

T.R. 84 (600E/1800N) LIS ROAD					
BOX NUMBER	STATIONING ALONG IL. RTE. 33	OFFSET FEET	STATIONING ALONG T.R. 84	OFFSET FEET	ELEVATION FEET
1	1008+17.14	13.00 LT	110+67.57	81.33 LT	563.52
2	1008+56.67	36.42 LT	110+65.93	35.43 LT	563.11
3	1008+95.49	12.00 LT	110+24.44	15.93 LT	563.36
4	1009+03.15	29.60 LT	110+35.13	0.00 RT	563.11
5	1009+14.41	12.00 LT	110+14.24	0.00 LT	563.31
6	1009+13.27	36.07 LT	110+35.13	12.00 RT	562.87
7	1009+31.41	19.14 LT	110+11.11	18.16 RT	563.16
8	1009+55.44	13.00 LT	109+93.01	35.10 RT	563.19
9	1008+17.15	0.00 RT	110+56.61	88.35 LT	563.71
10	1008+88.81	0.00 LT	110+17.93	28.03 LT	563.55
11	1009+22.08	0.00 LT	110+00.01	0.00 RT	563.47
12	1009+28.66	12.00 LT	110+06.57	12.00 RT	563.28
13	1009+55.45	0.00 LT	109+82.04	28.12 RT	563.38
14	1009+43.99	12.00 RT	109+78.10	12.00 RT	563.24
15	1010+21.13	0.00 LT	109+46.76	83.51 RT	563.10
16	1008+88.81	13.00 RT	110+06.98	35.04 LT	563.36
17	1009+12.80	19.14 RT	109+88.88	18.14 LT	563.30
18	1009+15.52	12.00 RT	109+93.43	12.00 LT	563.31
19	1009+29.75	12.00 RT	109+85.76	0.00 RT	563.27
20	1010+21.13	13.00 RT	109+35.79	76.54 RT	562.90
21	1009+30.89	36.06 RT	109+64.88	12.00 LT	563.23
22	1009+40.99	29.60 RT	109+64.88	0.00 RT	563.05
23	1009+84.35	34.80 RT	109+37.16	33.78 RT	562.90
24	1009+48.21	63.22 RT	109+32.65	12.00 LT	564.60
25	1009+62.39	63.17 RT	109+25.05	0.00 RT	564.60
26	1009+79.99	63.11 RT	109+15.62	14.89 RT	564.60
27	1008+55.07	82.31 LT	111+05.42	12.00 LT	562.69
28	1008+75.31	95.27 LT	111+05.42	12.00 RT	562.69
29	1008+65.19	88.79 LT	111+05.42	0.00 RT	562.93
30	1008+04.97	169.08 LT	112+05.42	7.14 LT	563.38
31	1008+11.00	172.94 LT	112+05.42	0.00 RT	563.56
32	1008+19.34	178.28 LT	112+05.42	9.88 RT	563.38

ILLINOIS DEPARTMENT OF TRANSPORTATION  
**INTERSECTION DETAILS**  
 FAP ROUTE 95 (IL RTE. 33)  
 SECTION (5,6)Y,RS-2,6BR-7  
 JASPER COUNTY

SCALE: VERT. \_\_\_\_\_  
 HORIZ. \_\_\_\_\_  
 DATE: 08/21/02

DRAWN BY: JAMESON  
 DESIGNED BY: COLBROOK  
 CHECKED BY: COLBROOK

GREENE & BRADFORD, INC.  
 OF SPRINGFIELD

COMPUTER FILE NO.  
 INT-03-C  
 PROJECT 01256  
 2/26/10-FAV

REVISIONS	
NAME	DATE