

DESIGN		
INT.	DATE	REASON

PLAN	BY	DATE

PLOTS & CHECKS		
INT.	DATE	REASON

PROFILE	BY	DATE



CHECKS		
INT.	DATE	REASON

F.A.P. RTE.	SECTION	COUNTY	TOTAL SHEETS	SHEET NO.
95		JASPER	546	226

STA. TO STA.

FED. ROAD DIST. NO.	ILLINOIS	FED. AID PROJECT
15,61Y,RS-2,6BR-7		

CONTRACT NO. 94437

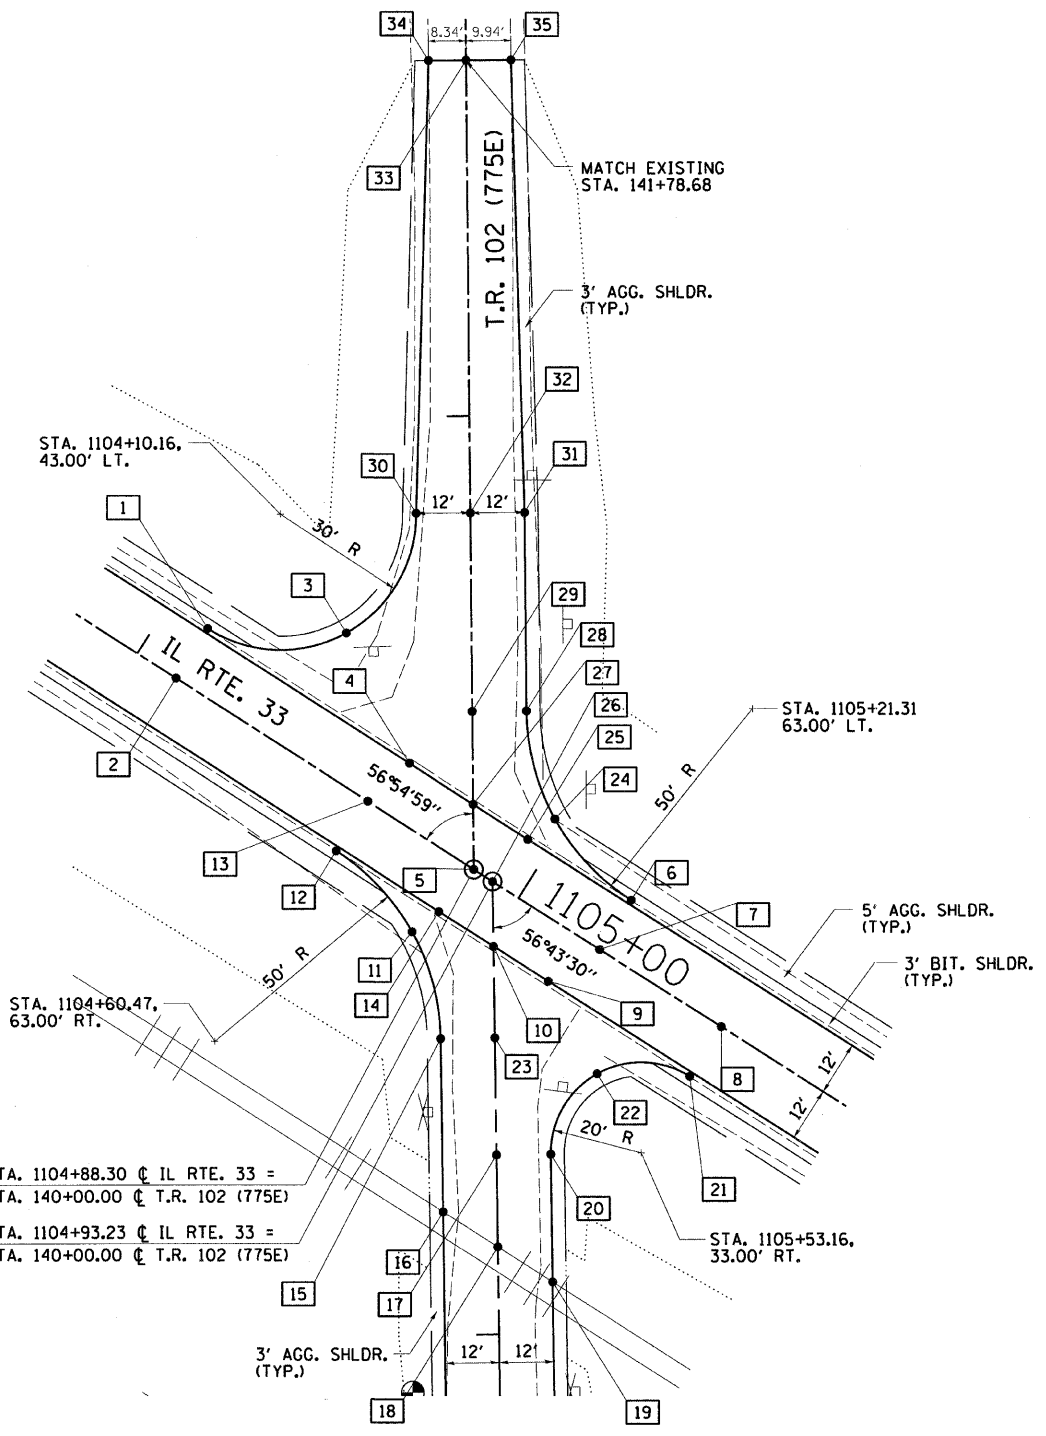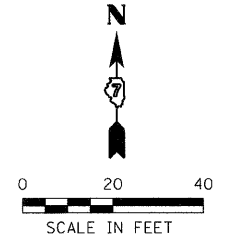

T.R. 102 (775E)					
BOX NUMBER	STATIONING ALONG IL. RTE. 33	OFFSET FEET	STATIONING ALONG T.R. 102	OFFSET FEET	ELEVATION FEET
1	1104+10.16	13.00 LT	140+53.55	58.38 LT	559.57
2	1104+10.16	0.00 RT	140+42.65	65.47 LT	559.77
3	1104+36.53	28.70 LT	140+52.31	27.70 LT	559.10
4	1104+63.75	12.00 LT	140+23.46	14.02 LT	559.47
5	1104+88.30	0.00 RT	140+00.00	0.00 RT	559.59
6	1105+21.31	13.00 LT	139+95.46	30.61 RT	559.30
7	1105+21.31	0.00 RT	139+84.59	23.48 RT	559.49
8	1105+53.16	0.00 LT	139+67.12	50.11 RT	559.37
9	1105+15.45	12.00 RT	139+77.77	12.00 RT	559.33
10	1105+01.10	12.00 RT	139+85.65	0.00 RT	559.38
11	1104+84.19	18.99 RT	139+89.11	17.99 LT	559.25
12	1104+60.47	13.00 RT	140+04.30	30.41 LT	559.47
13	1104+60.47	0.00 LT	140+15.19	23.31 LT	559.66
14	1104+86.76	12.00 RT	139+93.53	12.00 LT	559.41
15	1105+02.19	35.52 RT	139+65.38	12.00 LT	559.08
16	1105+23.17	67.50 RT	139+27.14	12.00 LT	560.64
17	1105+26.40	50.56 RT	139+39.53	0.00 RT	559.81
18	1105+37.53	67.51 RT	139+19.25	0.00 RT	560.64
19	1105+51.89	67.52 RT	139+11.36	12.00 RT	560.64
20	1105+36.44	43.97 RT	139+39.53	12.00 RT	559.57
21	1105+53.16	13.00 RT	139+56.25	42.97 RT	559.18
22	1105+35.56	23.50 RT	139+57.13	22.50 RT	559.18
23	1105+12.22	28.94 RT	139+65.38	0.00 LT	559.32
24	1104+97.45	19.06 LT	140+10.99	18.06 RT	559.25
25	1104+94.82	12.00 LT	140+06.51	12.00 RT	559.39
26	1104+93.23	0.00 RT	140+00.00	0.00 RT	559.57
27	1104+80.48	12.00 LT	140+14.32	0.00 RT	559.43
28	1104+79.33	35.75 LT	140+34.85	12.00 RT	558.98
29	1104+69.27	29.20 LT	140+34.85	0.00 LT	559.22
30	1104+35.29	59.38 LT	140+78.68	12.00 LT	558.68
31	1104+55.40	72.48 LT	140+78.68	12.00 RT	558.68
32	1104+45.35	65.93 LT	140+78.68	0.00 RT	558.92
33	1103+90.76	149.71 LT	141+78.68	0.00 RT	559.07
34	1103+83.77	145.16 LT	141+78.68	8.34 LT	558.71
35	1103+99.09	155.14 LT	141+78.68	9.94 RT	558.68

ILLINOIS DEPARTMENT OF TRANSPORTATION
INTERSECTION DETAILS
 FAP ROUTE 95 (IL RTE. 33)
 SECTION (5,6)Y,RS-2,6BR-7
 JASPER COUNTY

SCALE: VERT. _____
 HORIZ. _____
 DATE: 08/21/02

DRAWN BY: JAMESON
 DESIGNED BY: COLBROOK
 CHECKED BY: COLBROOK

COMPUTER FILE NO.
 INT-05-B
 PROJECT 01256
 2/26/10-FAV

GREENE & BRADFORD, INC.
 CONSULTING ENGINEERS
 100 EAST FULTON STREET
 SPRINGFIELD, ILLINOIS 62762
 PROFESSIONAL ENGINEER NO. 04-0028
 PROFESSIONAL SURVEYOR NO. 04-0028
 PROFESSIONAL LAND SURVEYOR NO. 04-0028
 PROFESSIONAL ENGINEER IN TRAINING NO. 04-0028
 PROFESSIONAL SURVEYOR IN TRAINING NO. 04-0028
 PROFESSIONAL LAND SURVEYOR IN TRAINING NO. 04-0028

REVISIONS		
NAME	DATE	