


DESIGN		
INT.	DATE	REASON

BY		DATE	

PLOTS & CHECKS			
INT.	DATE	NO.	REASON

BY		DATE	

CHECKS		
INT.	DATE	REASON

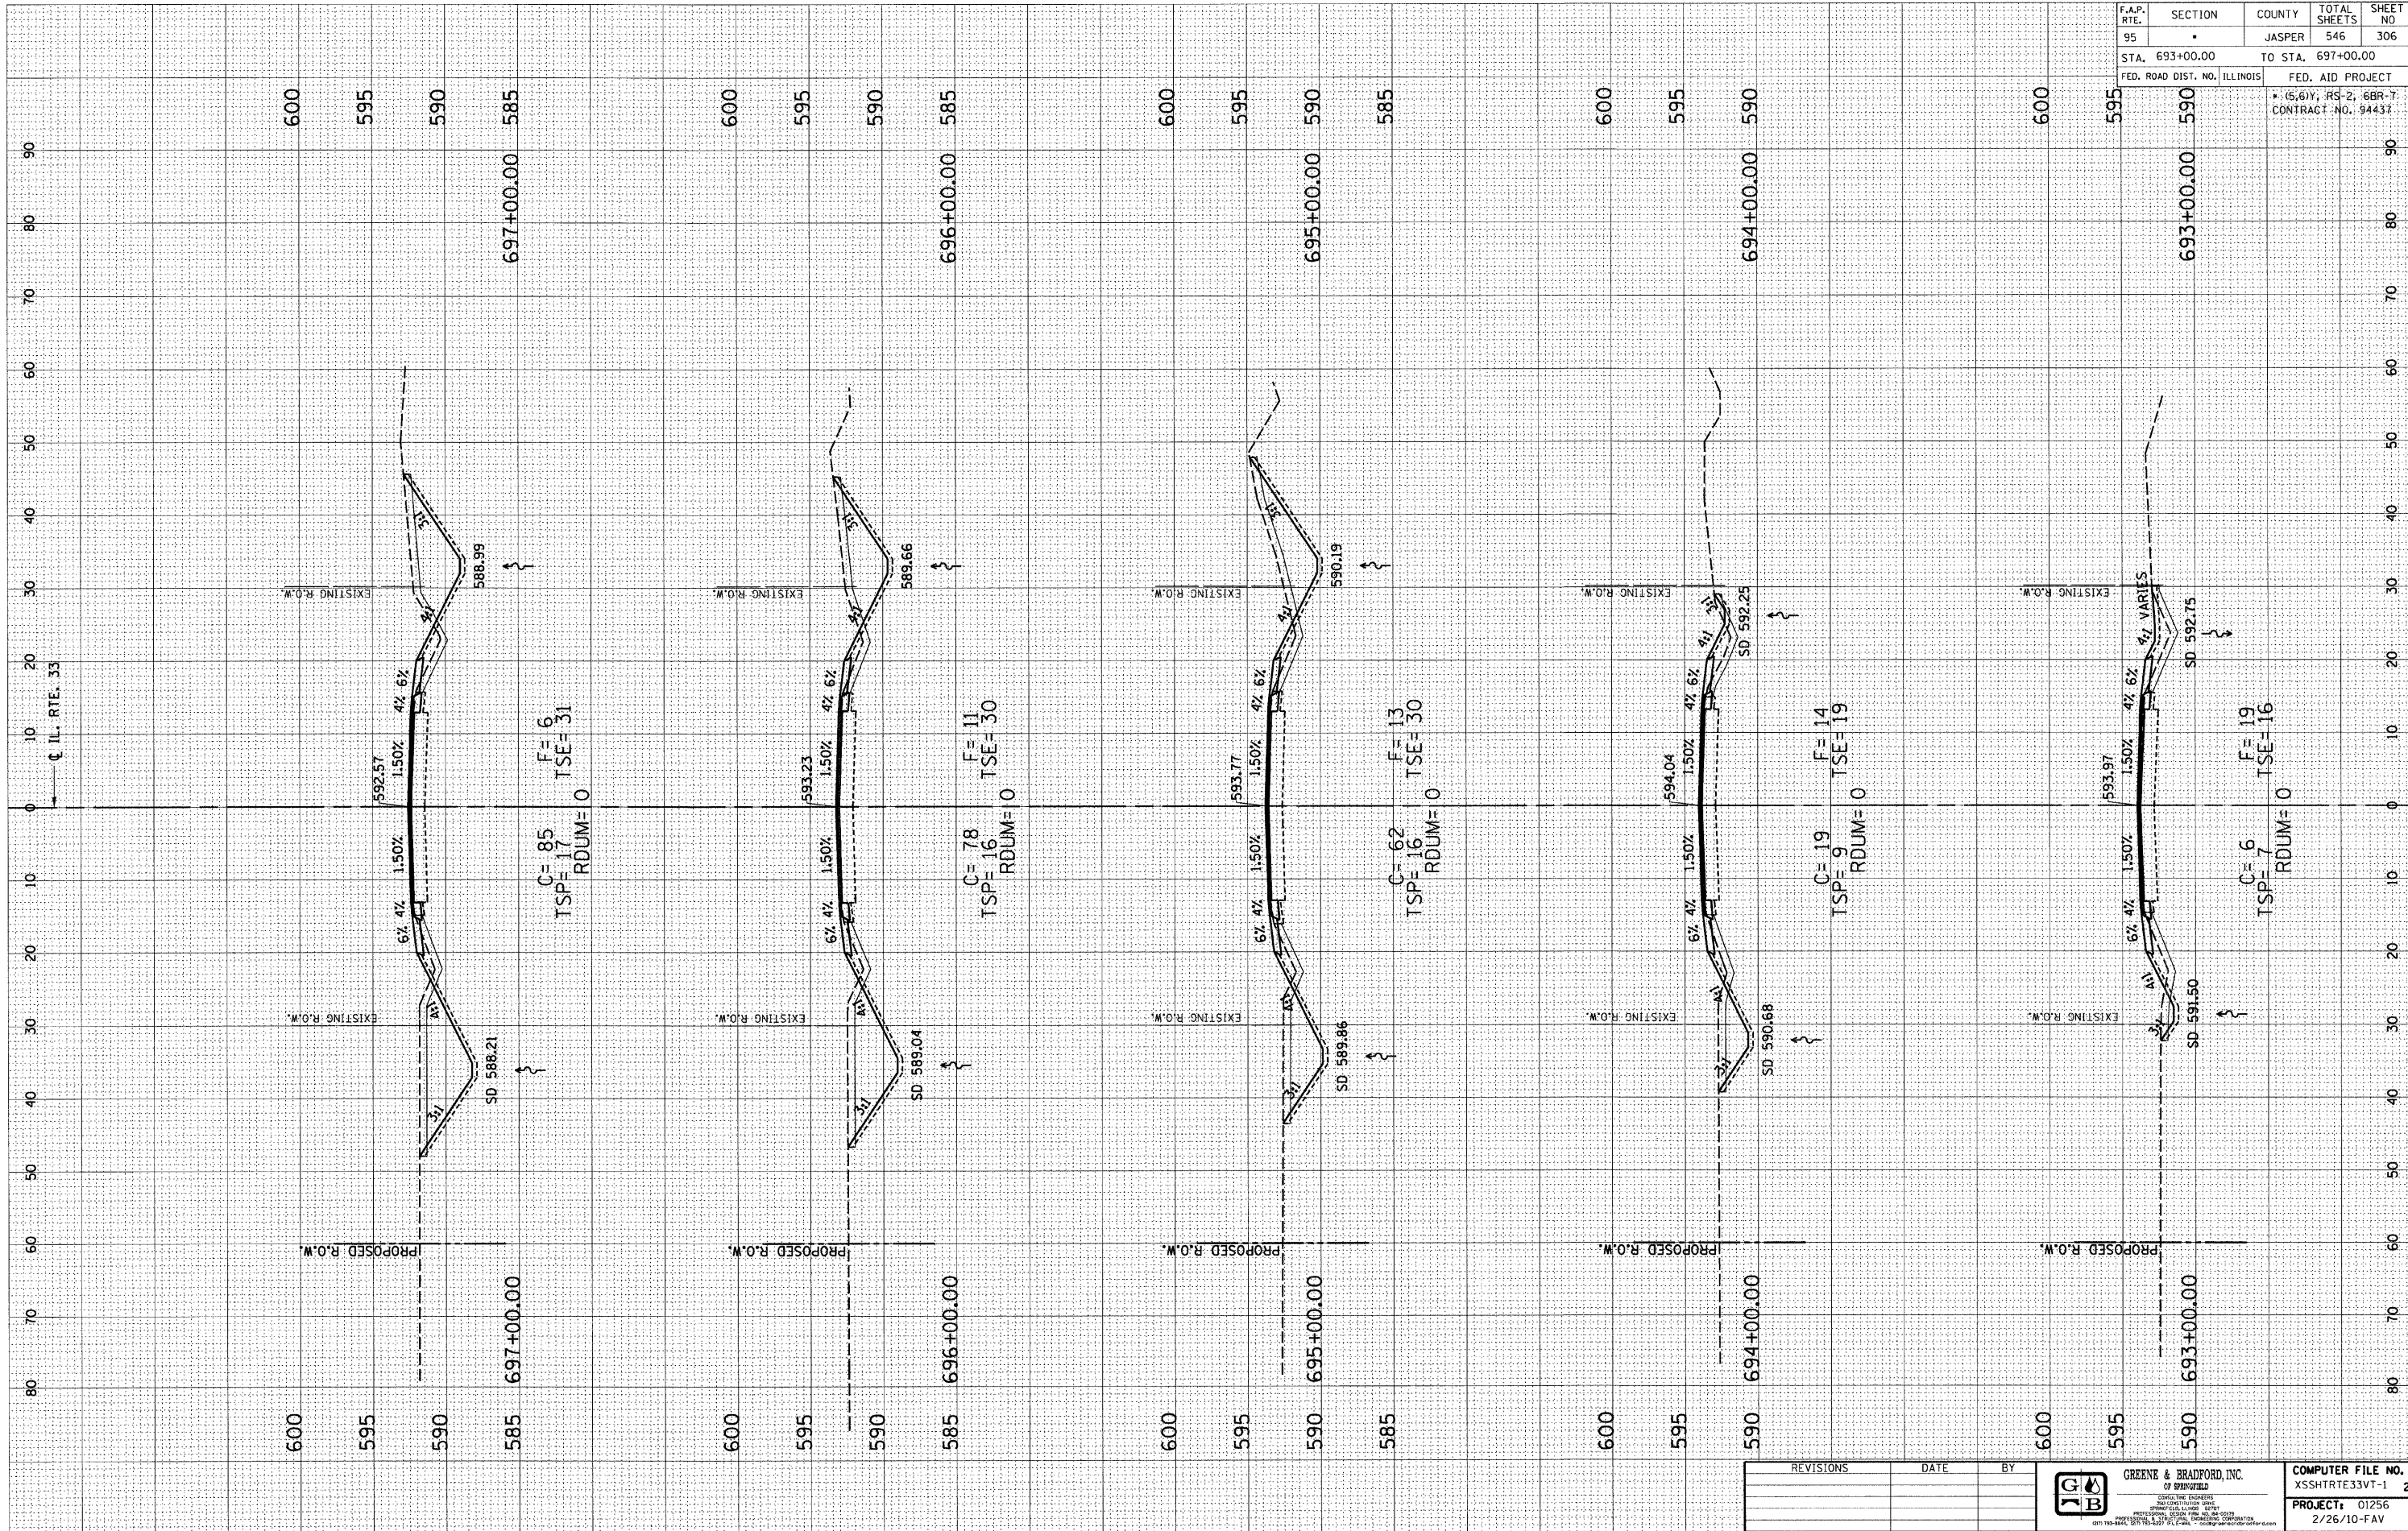

F.A.P. RTE.	SECTION	COUNTY	TOTAL SHEETS	SHEET NO
95	•	JASPER	546	306

STA. 693+00.00 TO STA. 697+00.00	
FED. ROAD DIST. NO. ILLINOIS	FED. AID PROJECT
	(S, B)Y, RS-2, 6BR-7 CONTRACT NO. 94437

REVISIONS	DATE	BY

	GREENE & BRADFORD, INC. OF SPRINGFIELD <small>REGISTERED PROFESSIONAL ENGINEERS ILLINOIS LICENSE NO. 021-0211 PROFESSIONAL ENGINEERING CORPORATION 1001 N. 17TH ST., SUITE 100, SPRINGFIELD, ILL. 62761 TEL: 217-223-7500 FAX: 217-223-7501 WWW.GRENEBRADFORD.COM</small>	COMPUTER FILE NO. XSSHTRTE33VT-1 2
	PROJECT: 01256 2/26/10-FAV	