


DESIGN		
INT. DATE	REASON	BY

PLOTS & CHECKS	
INT. DATE	REASON

CHECKS	
INT. DATE	REASON

CHECKS	
INT. DATE	REASON

CHECKS	
INT. DATE	REASON

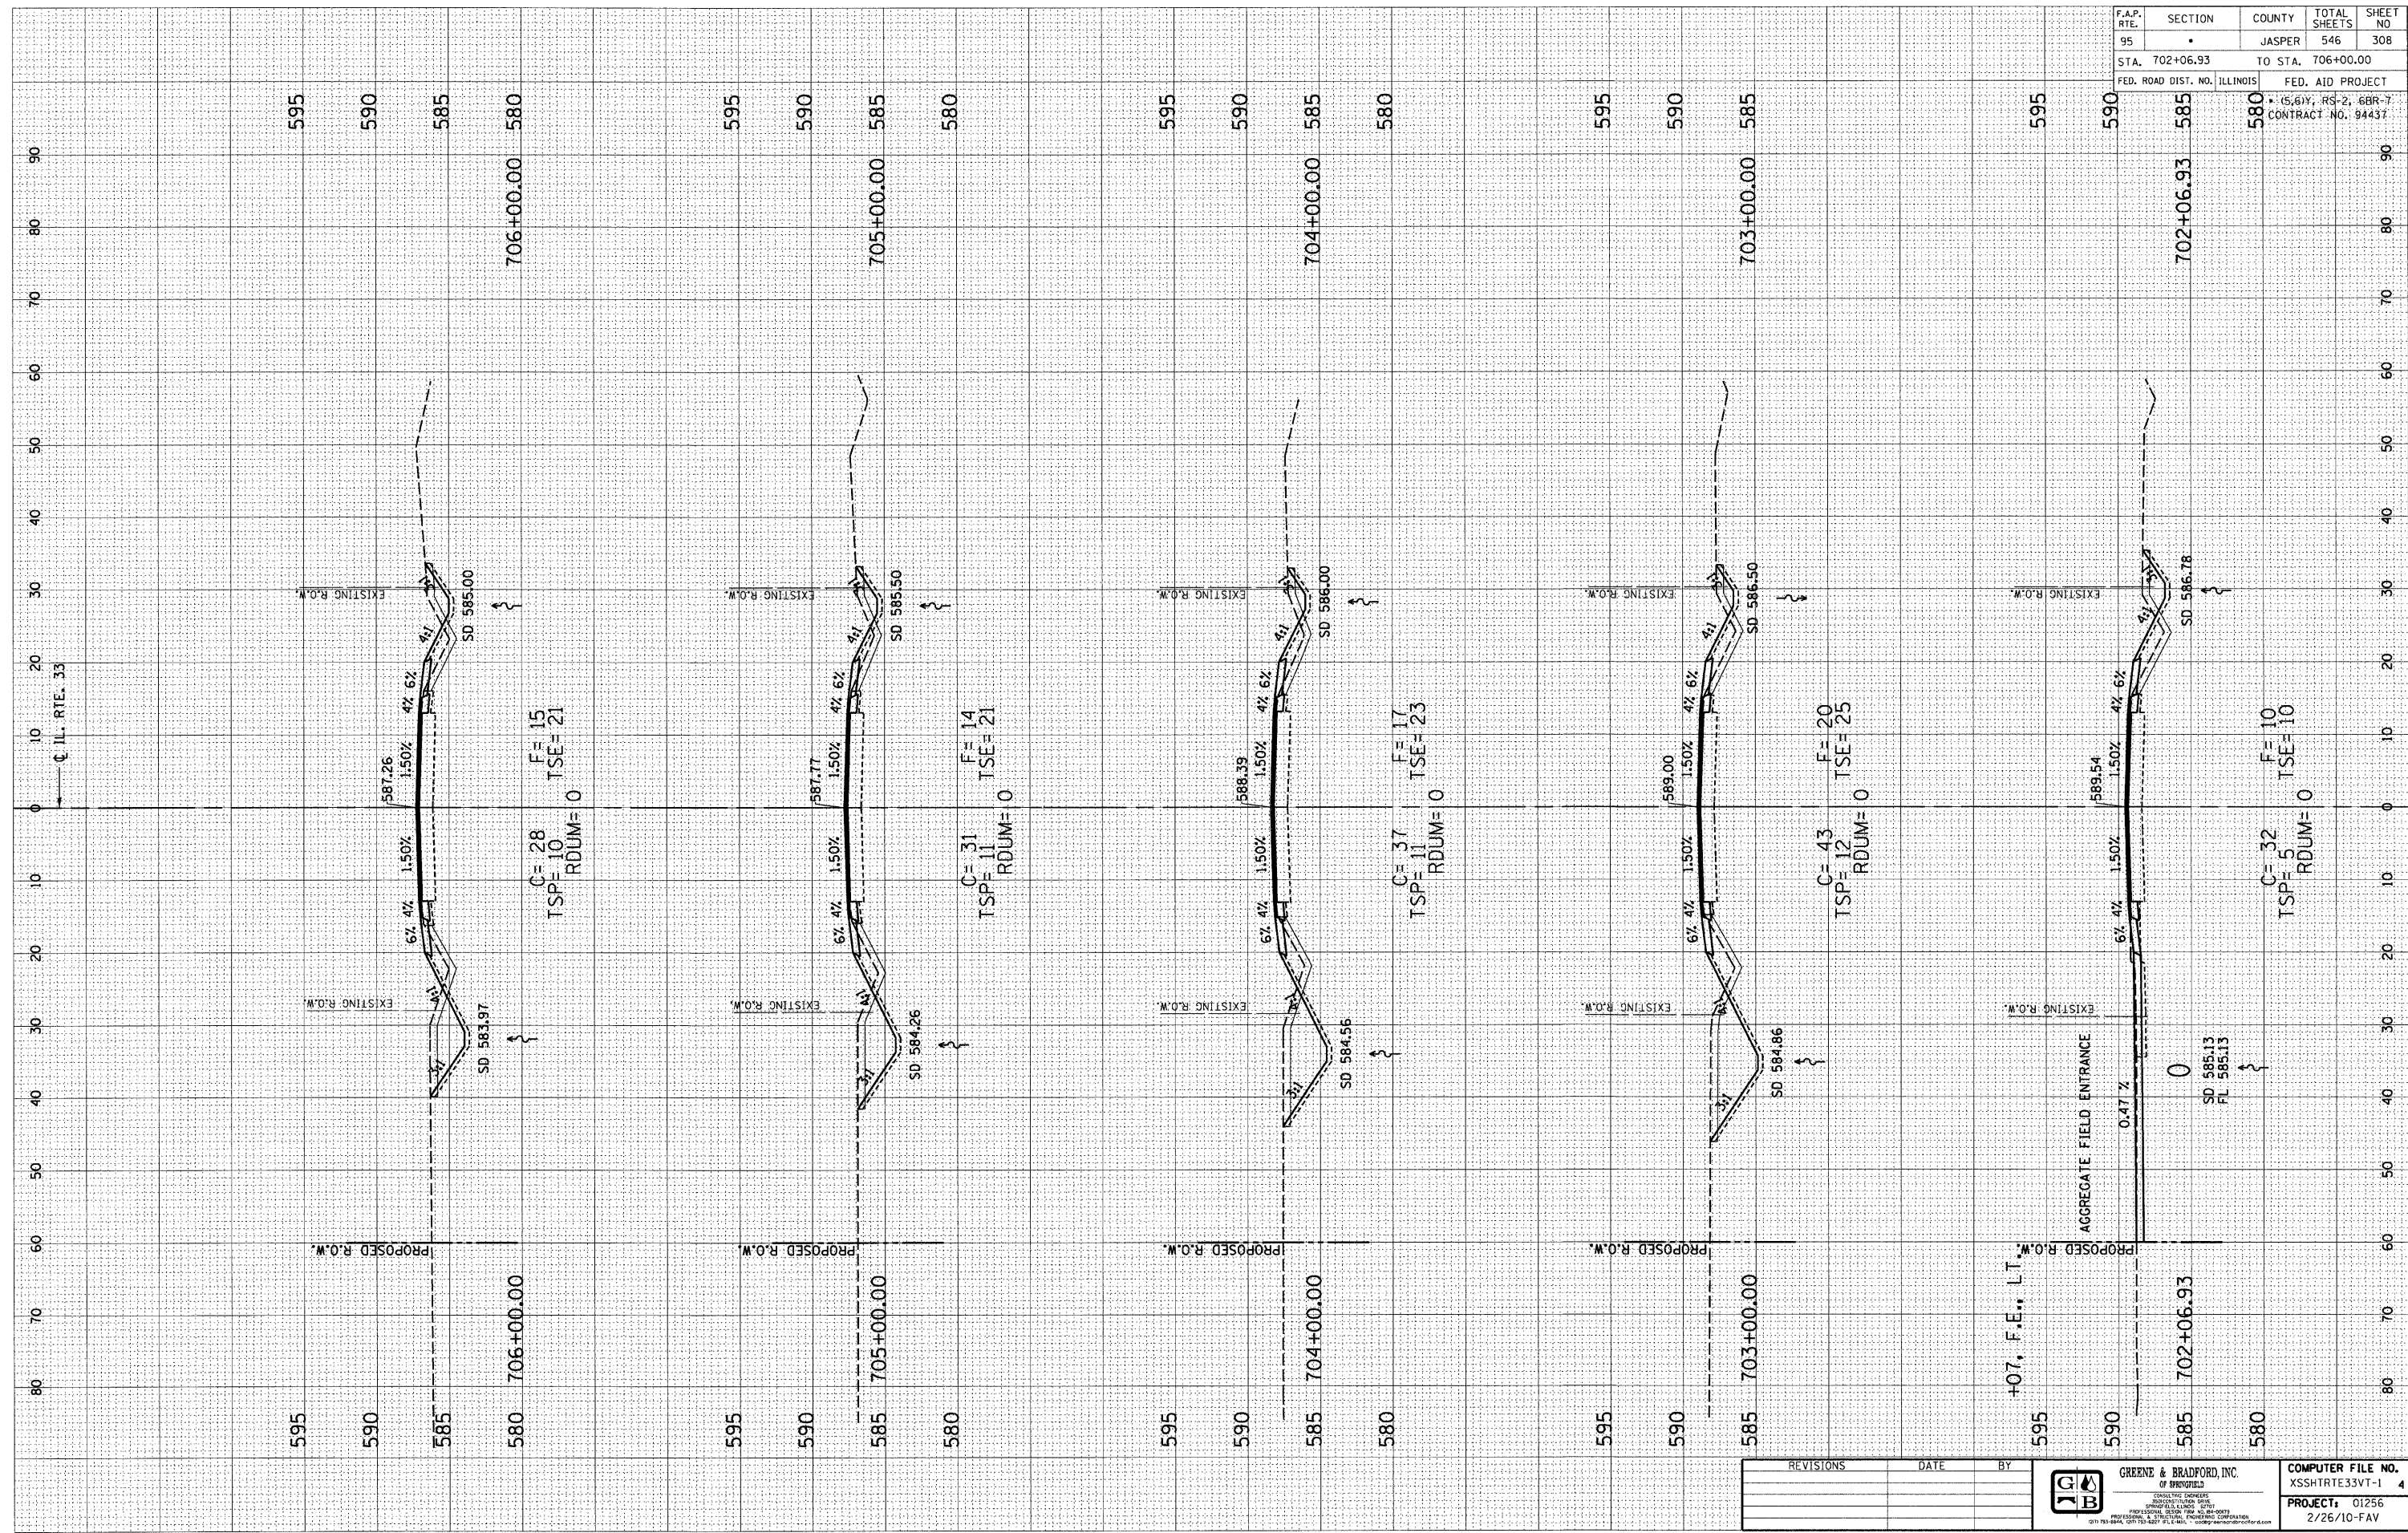

REVISIONS	DATE	BY

		COMPUTER FILE NO. XSSHTRTE33VT-1 4
PROJECT: 01256 2/26/10-FAV		

F.A.P. RTE.	SECTION	COUNTY	TOTAL SHEETS	SHEET NO.
95	•	JASPER	546	308

STA. 702+06.93	TO STA. 706+00.00
FED. ROAD DIST. NO. ILLINOIS	FED. AID PROJECT
	(S, B)Y, RS-2, 6BR-7 CONTRACT NO. 94437