


DESIGN		
INT.	DATE	REASON

FINAL SURVEY NOTE BOOK NO.	SURVEYED PLOTTED TEMPLATE AREAS CHECKED	BY	DATE

PLOTS & CHECKS			
INT.	DATE	NO.	REASON

ORIGINAL SURVEY NOTE BOOK NO.	SURVEYED PLOTTED TEMPLATE AREAS CHECKED	BY	DATE

CHECKS		
INT.	DATE	REASON

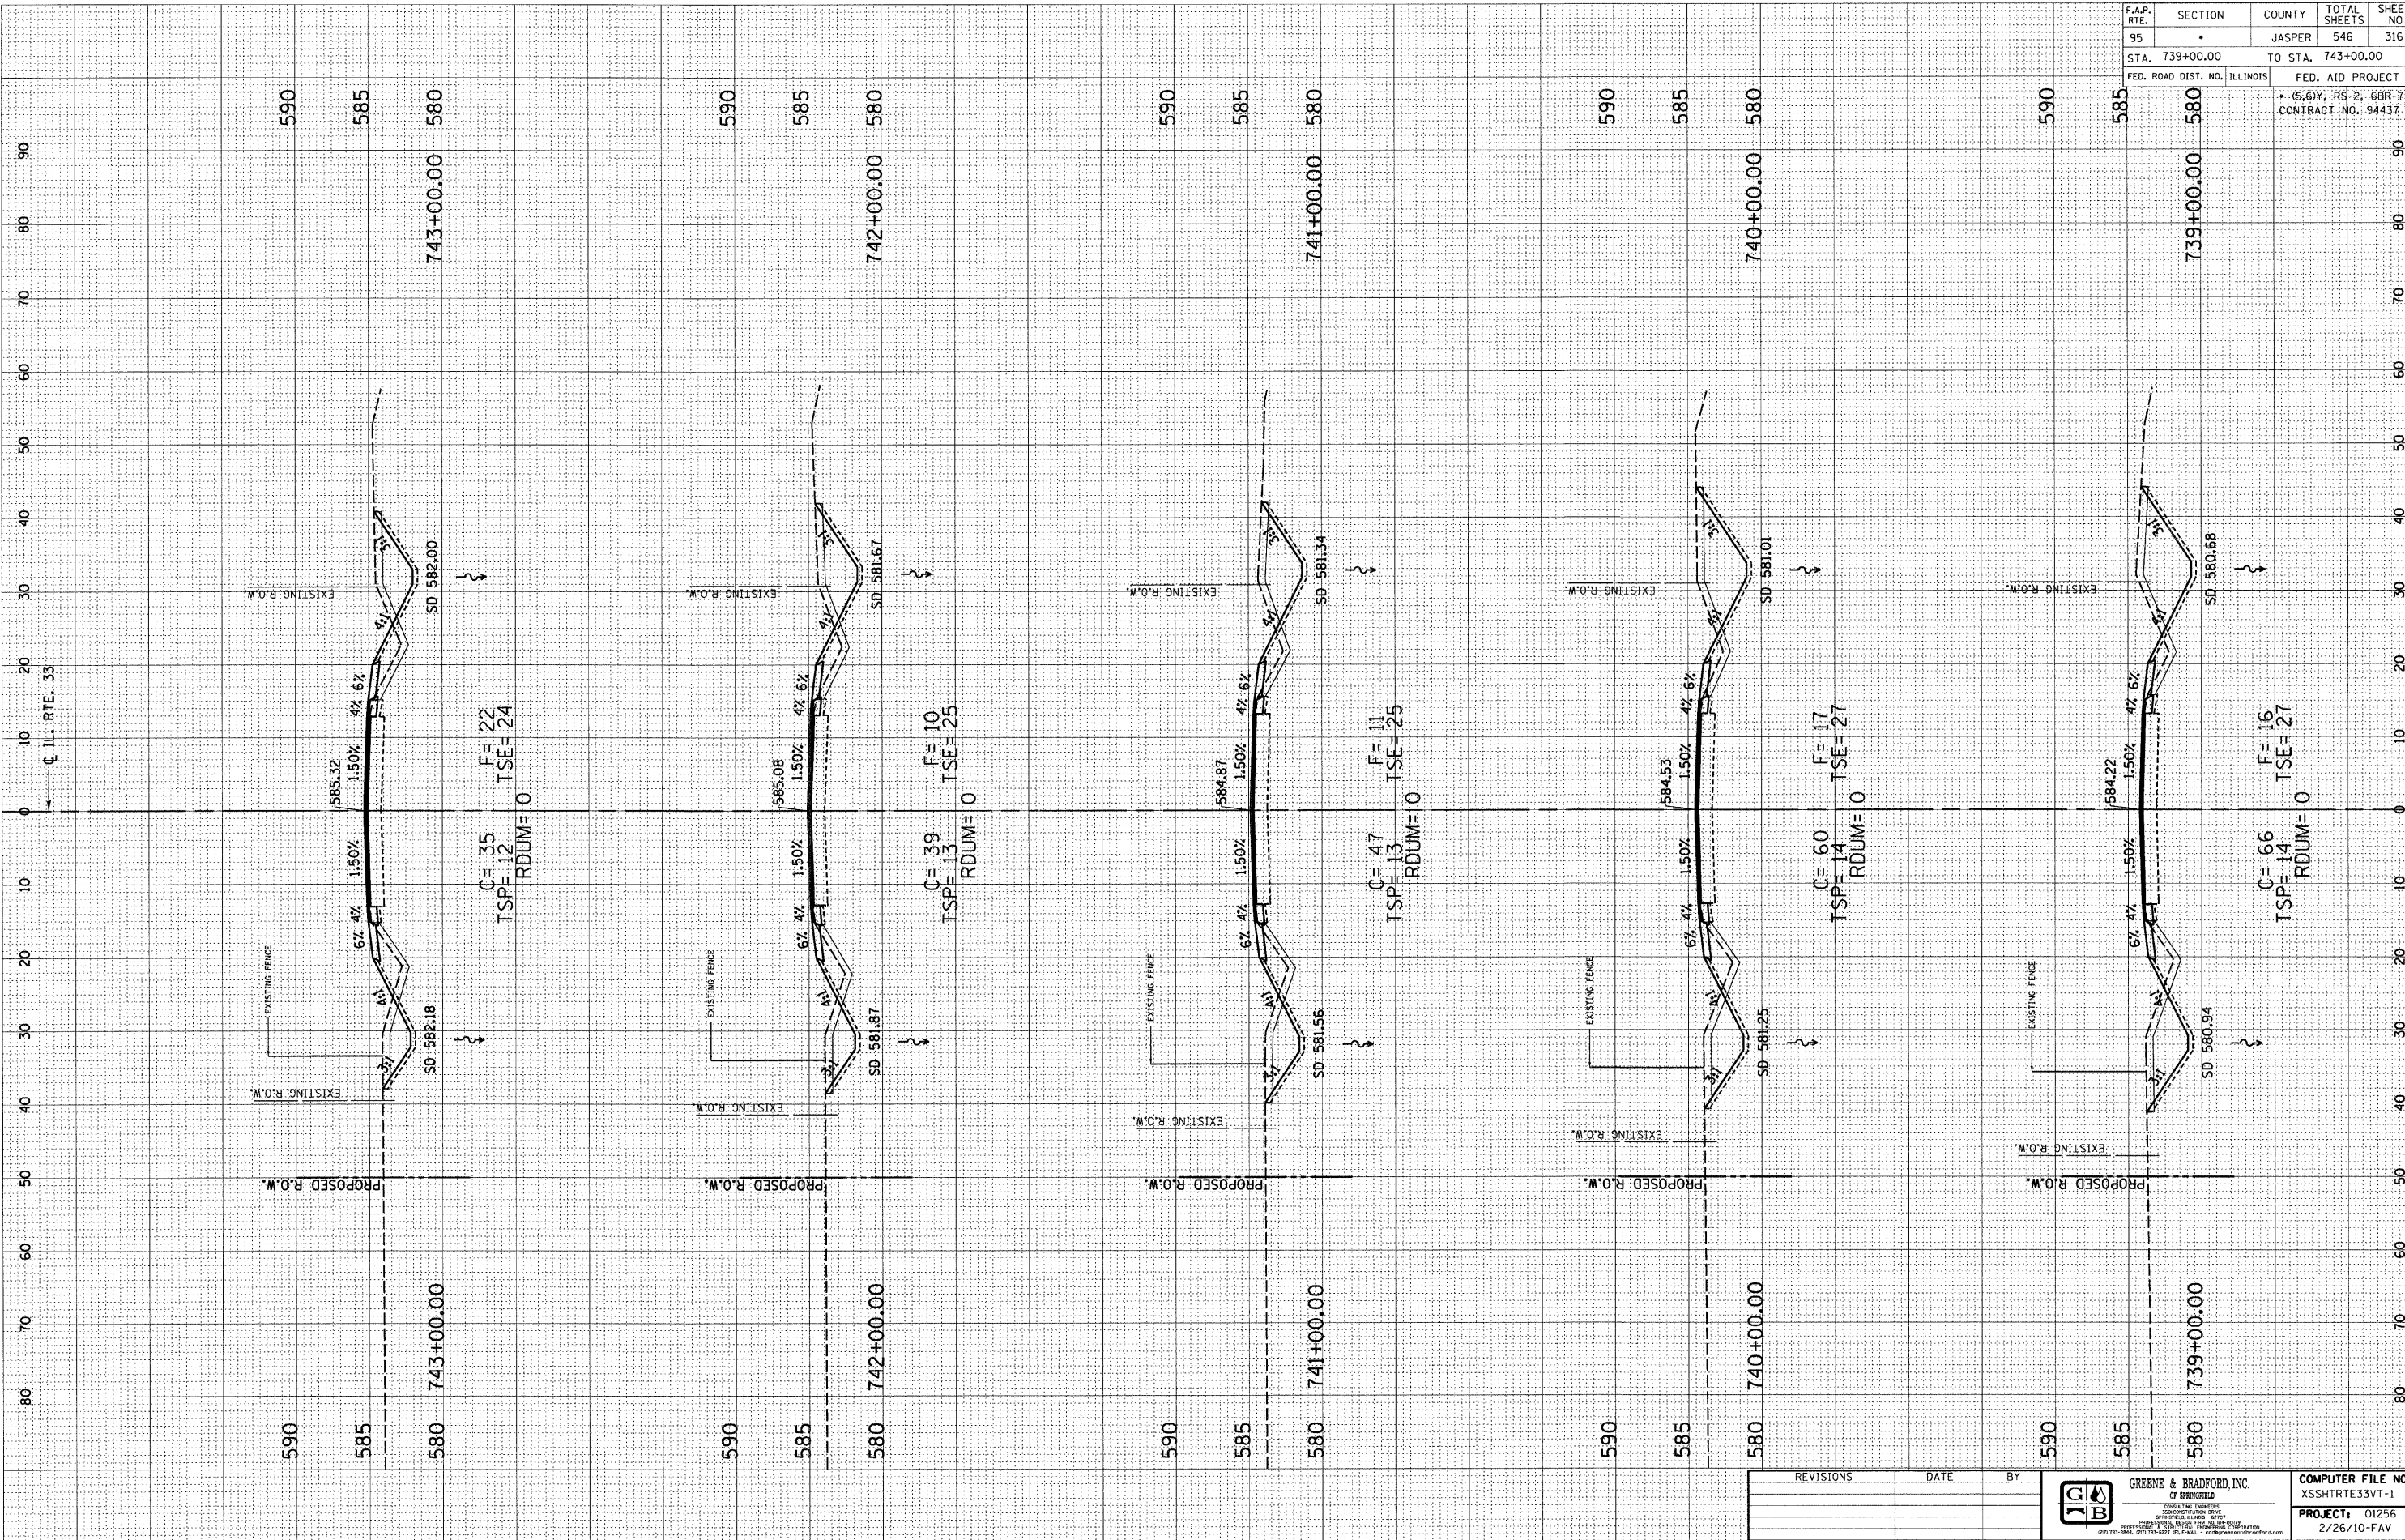

F.A.P. RTE.	SECTION	COUNTY	TOTAL SHEETS	SHEET NO.
95	.	JASPER	546	316
STA. 739+00.00		TO STA. 743+00.00		
FED. ROAD DIST. NO. ILLINOIS		FED. AID PROJECT		
• (S, 6)Y, RS-2, 6BR-7 CONTRACT NO. 94437				

E-XSEC 2:1 06/09/03

F.A.P. ROUTE 95 (IL RTE. 33) JASPER COUNTY

REVISIONS	DATE	BY

GREENE & BRADFORD, INC.
OF SPRINGFIELD
CONSULTING ENGINEERS
PROFESSIONAL ENGINEERING CORPORATION
2015 E. 11th St., Springfield, IL 62760
TEL: 217-784-4444 FAX: 217-782-0277 E-MAIL: info@greeneandbradford.com

COMPUTER FILE NO.
XSSHTRE33VT-1 12
PROJECT: 01256
2/26/10-FAV