


DESIGN		
INT.	DATE	REASON

PLOTS & CHECKS		
INT.	DATE	REASON

CHECKS		
INT.	DATE	REASON

FINAL SURVEY		
NO.	DATE	BY

ORIGINAL SURVEY		
NO.	DATE	BY

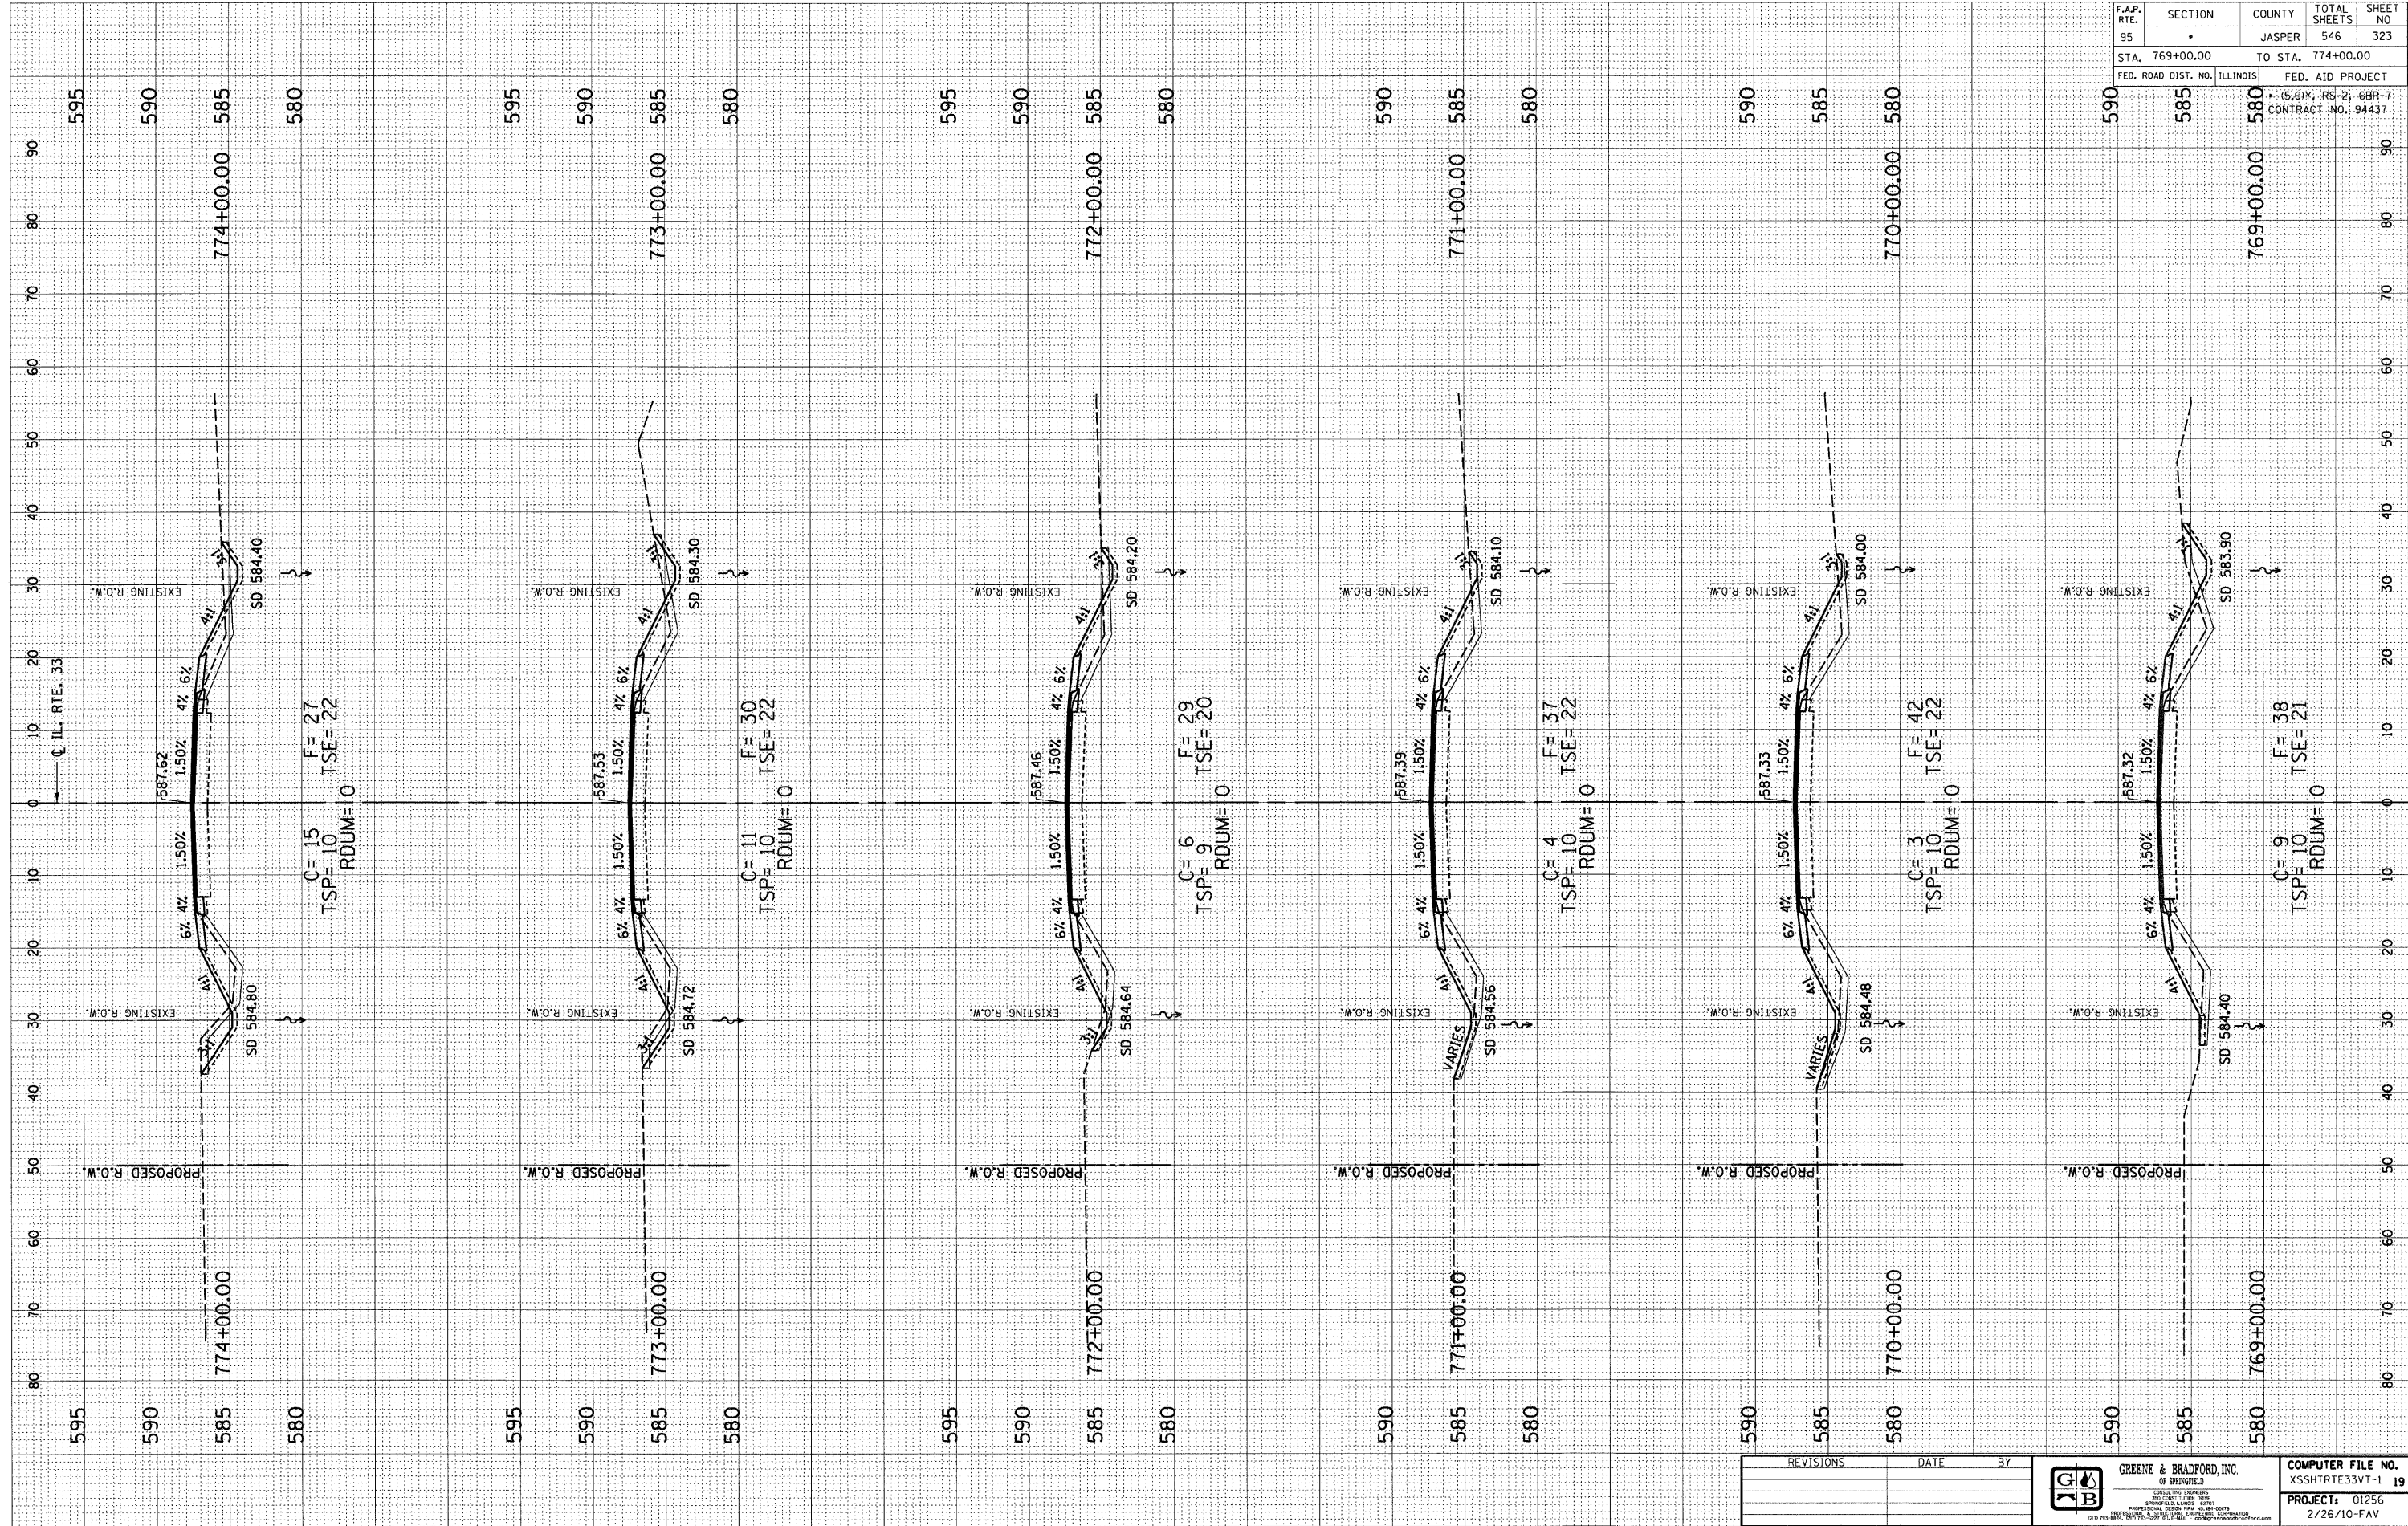

F.A.P. RTE. 95	SECTION .	COUNTY JASPER	TOTAL SHEETS 546	SHEET NO 323
STA. 769+00.00 TO STA. 774+00.00		FED. AID PROJECT		
FED. ROAD DIST. NO. ILLINOIS .		(5,6)Y, RS-2, 6BR-7 CONTRACT NO. 94437		

REVISIONS	DATE	BY

<p>GREENE &amp; BRADFORD, INC. OF SPRINGFIELD, ILL. CONSULTING ENGINEERS REGISTERED PROFESSIONAL ENGINEERS PROFESSIONAL DESIGN FIRM NO. 0499 1215 W. BROADWAY, SUITE 200, SPRINGFIELD, ILL. 62762-4401 (217) 793-8844 (217) 793-2377 FAX (217) 793-2377</p>	<p>COMPUTER FILE NO. XSSHTRTE33VT-1 19</p> <p>PROJECT: 01256 2/26/10-FAV</p>
---	--