


DESIGN		
INT.	DATE	REASON

BY	DATE

PLOTS & CHECKS			
INT.	DATE	NO.	REASON

BY	DATE

CHECKS		
INT.	DATE	REASON

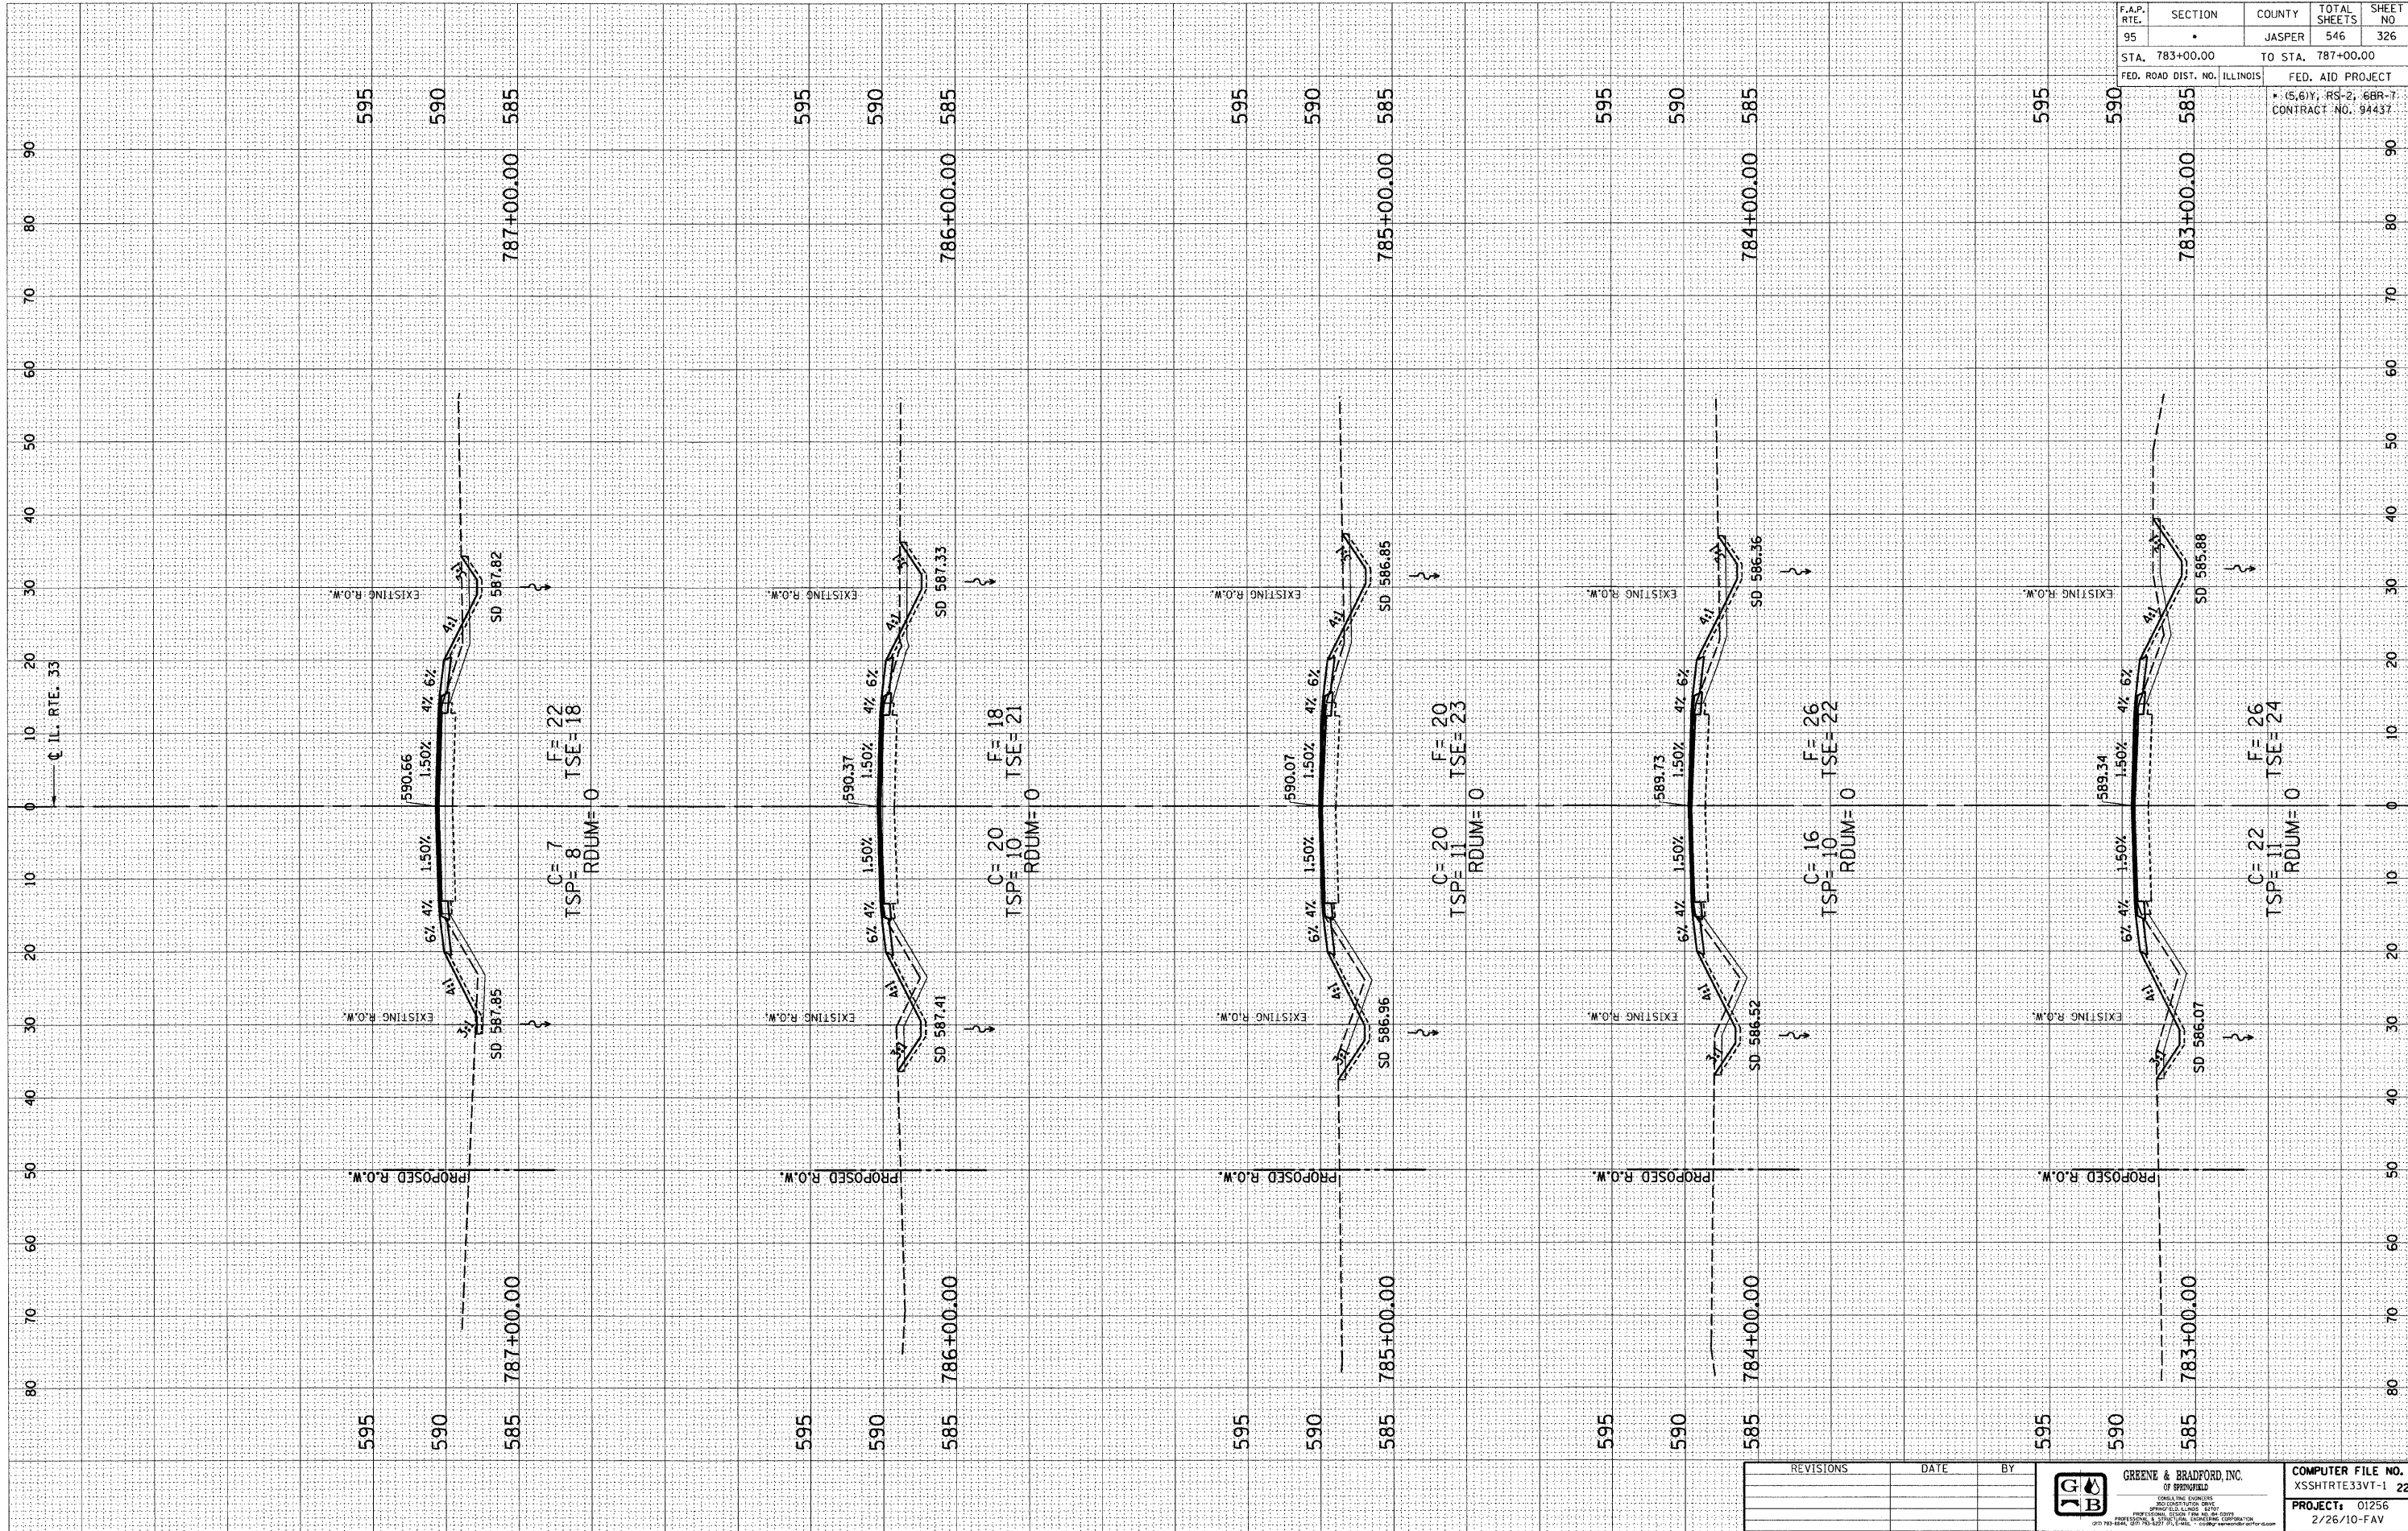

F.A.P. RTE.	SECTION	COUNTY	TOTAL SHEETS	SHEET NO
95	.	JASPER	546	326
STA. 783+00.00		TO STA. 787+00.00		
FED. ROAD DIST. NO. ILLINOIS		FED. AID PROJECT		
• (S,6)Y, RS-2, 6BR-7 CONTRACT NO. 94437				

REVISIONS	DATE	BY

GREENE & BRADFORD, INC.
 OF SPRINGFIELD
 CONSULTING ENGINEERS
 800 SOUTH MAIN STREET
 SPRINGFIELD, ILLINOIS 62761
 PHONE: (217) 223-1227 FAX: (217) 223-1228
 WWW: WWW.GREENEANDBRADFORD.COM

COMPUTER FILE NO.	XSSHRTRE33VT-1 22
PROJECT	01256
	2/26/10-FAV