


DESIGN		
INT. DATE	REASON	

BY		DATE

PLOTS & CHECKS		
INT. DATE	NO.	REASON

BY		DATE

CHECKS		
INT. DATE	REASON	

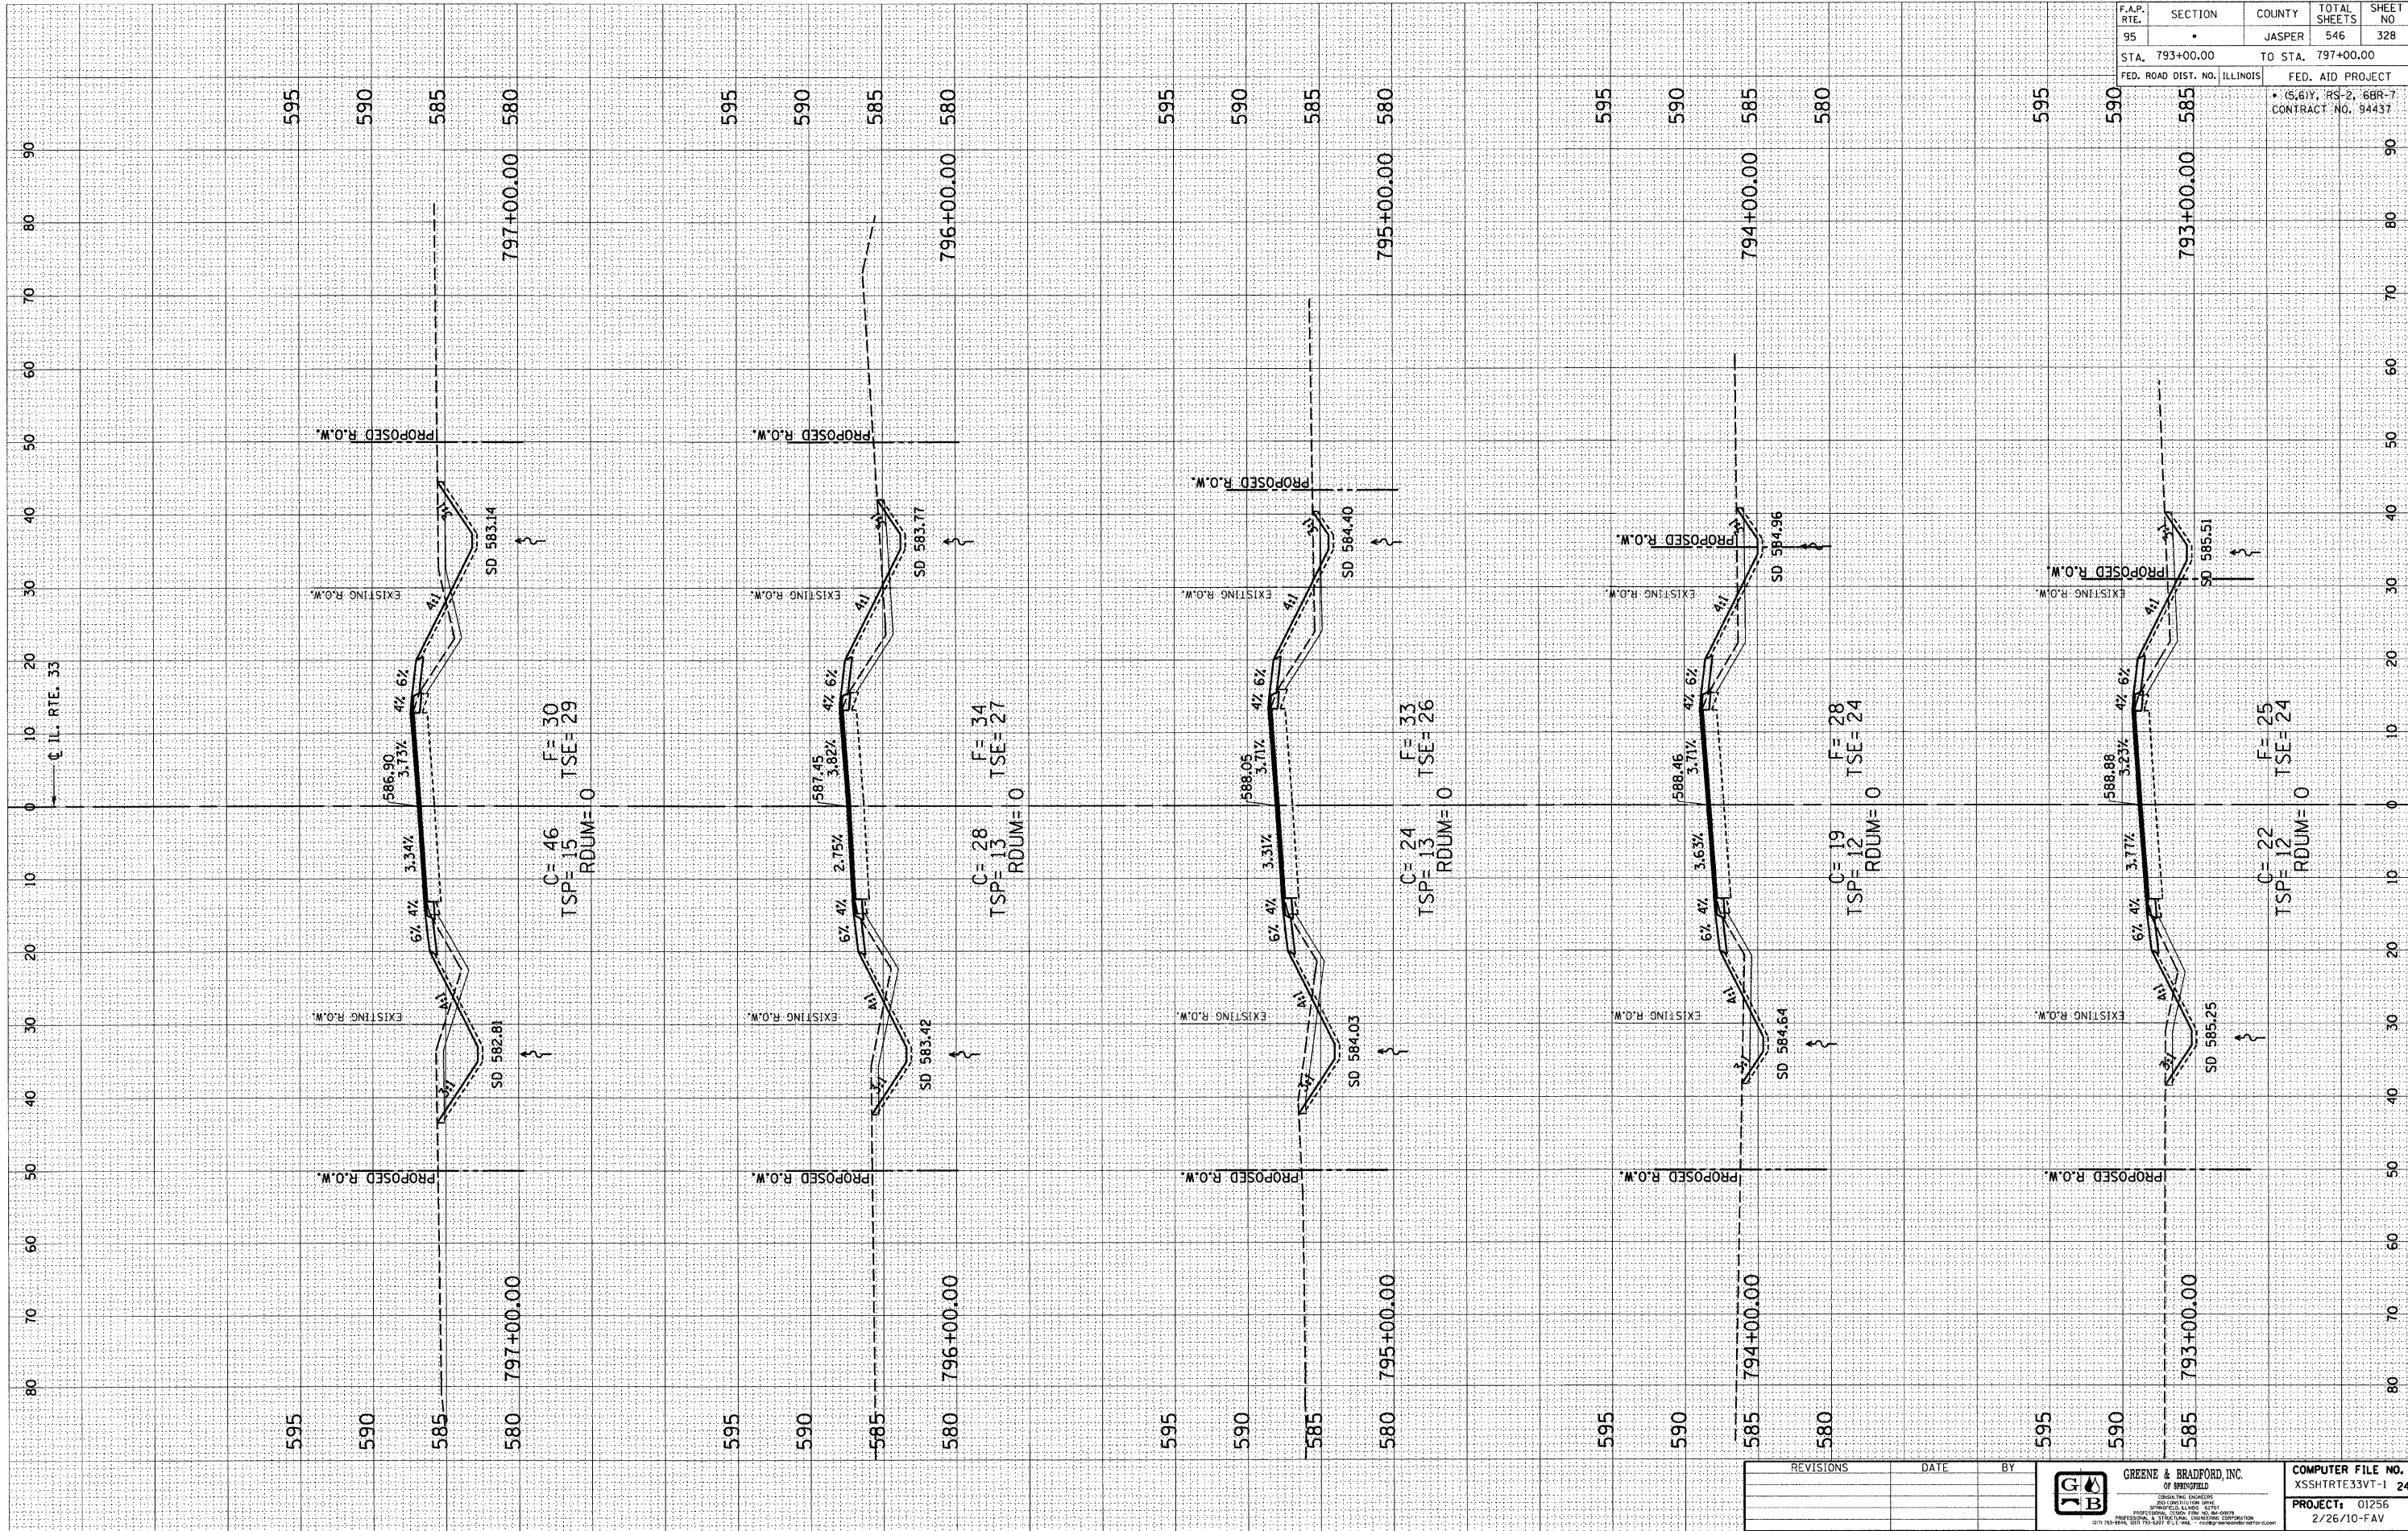

F.A.P. RTE.	SECTION	COUNTY	TOTAL SHEETS	SHEET NO
95	•	JASPER	546	328
STA. 793+00.00		TO STA. 797+00.00		
FED. ROAD DIST. NO. ILLINOIS		FED. AID PROJECT		
• (S.61), RS-2, 6BR-7 CONTRACT NO. 94437				

E-XSEC 2:1 06/09/03

F.A.P. ROUTE 95 (IL RTE. 33) JASPER COUNTY

REVISIONS	DATE	BY

GREENE & BRADFORD, INC.
OF SPRINGFIELD
ILLINOIS

REGISTERED PROFESSIONAL ENGINEERS
STATE OF ILLINOIS LICENSE NO. 001-00000000
REGISTERED PROFESSIONAL SURVEYORS
STATE OF ILLINOIS LICENSE NO. 001-00000000
1215 W. BROADWAY, SUITE 100, SPRINGFIELD, ILL. 62761-1000
TEL: 217-223-8844 FAX: 217-223-8877 WWW.GRENE-AND-BRADFORD.COM

COMPUTER FILE NO.
XSSHTRTE33VT-1 24

PROJECT: 01256
2/26/10-FAV