


DESIGN		
INT.	DATE	REASON

PLOTS & CHECKS			
INT.	DATE	NO.	REASON

CHECKS		
INT.	DATE	REASON

FINL SURVEY		
NO.	DATE	BY

ORIGINAL SURVEY		
NO.	DATE	BY

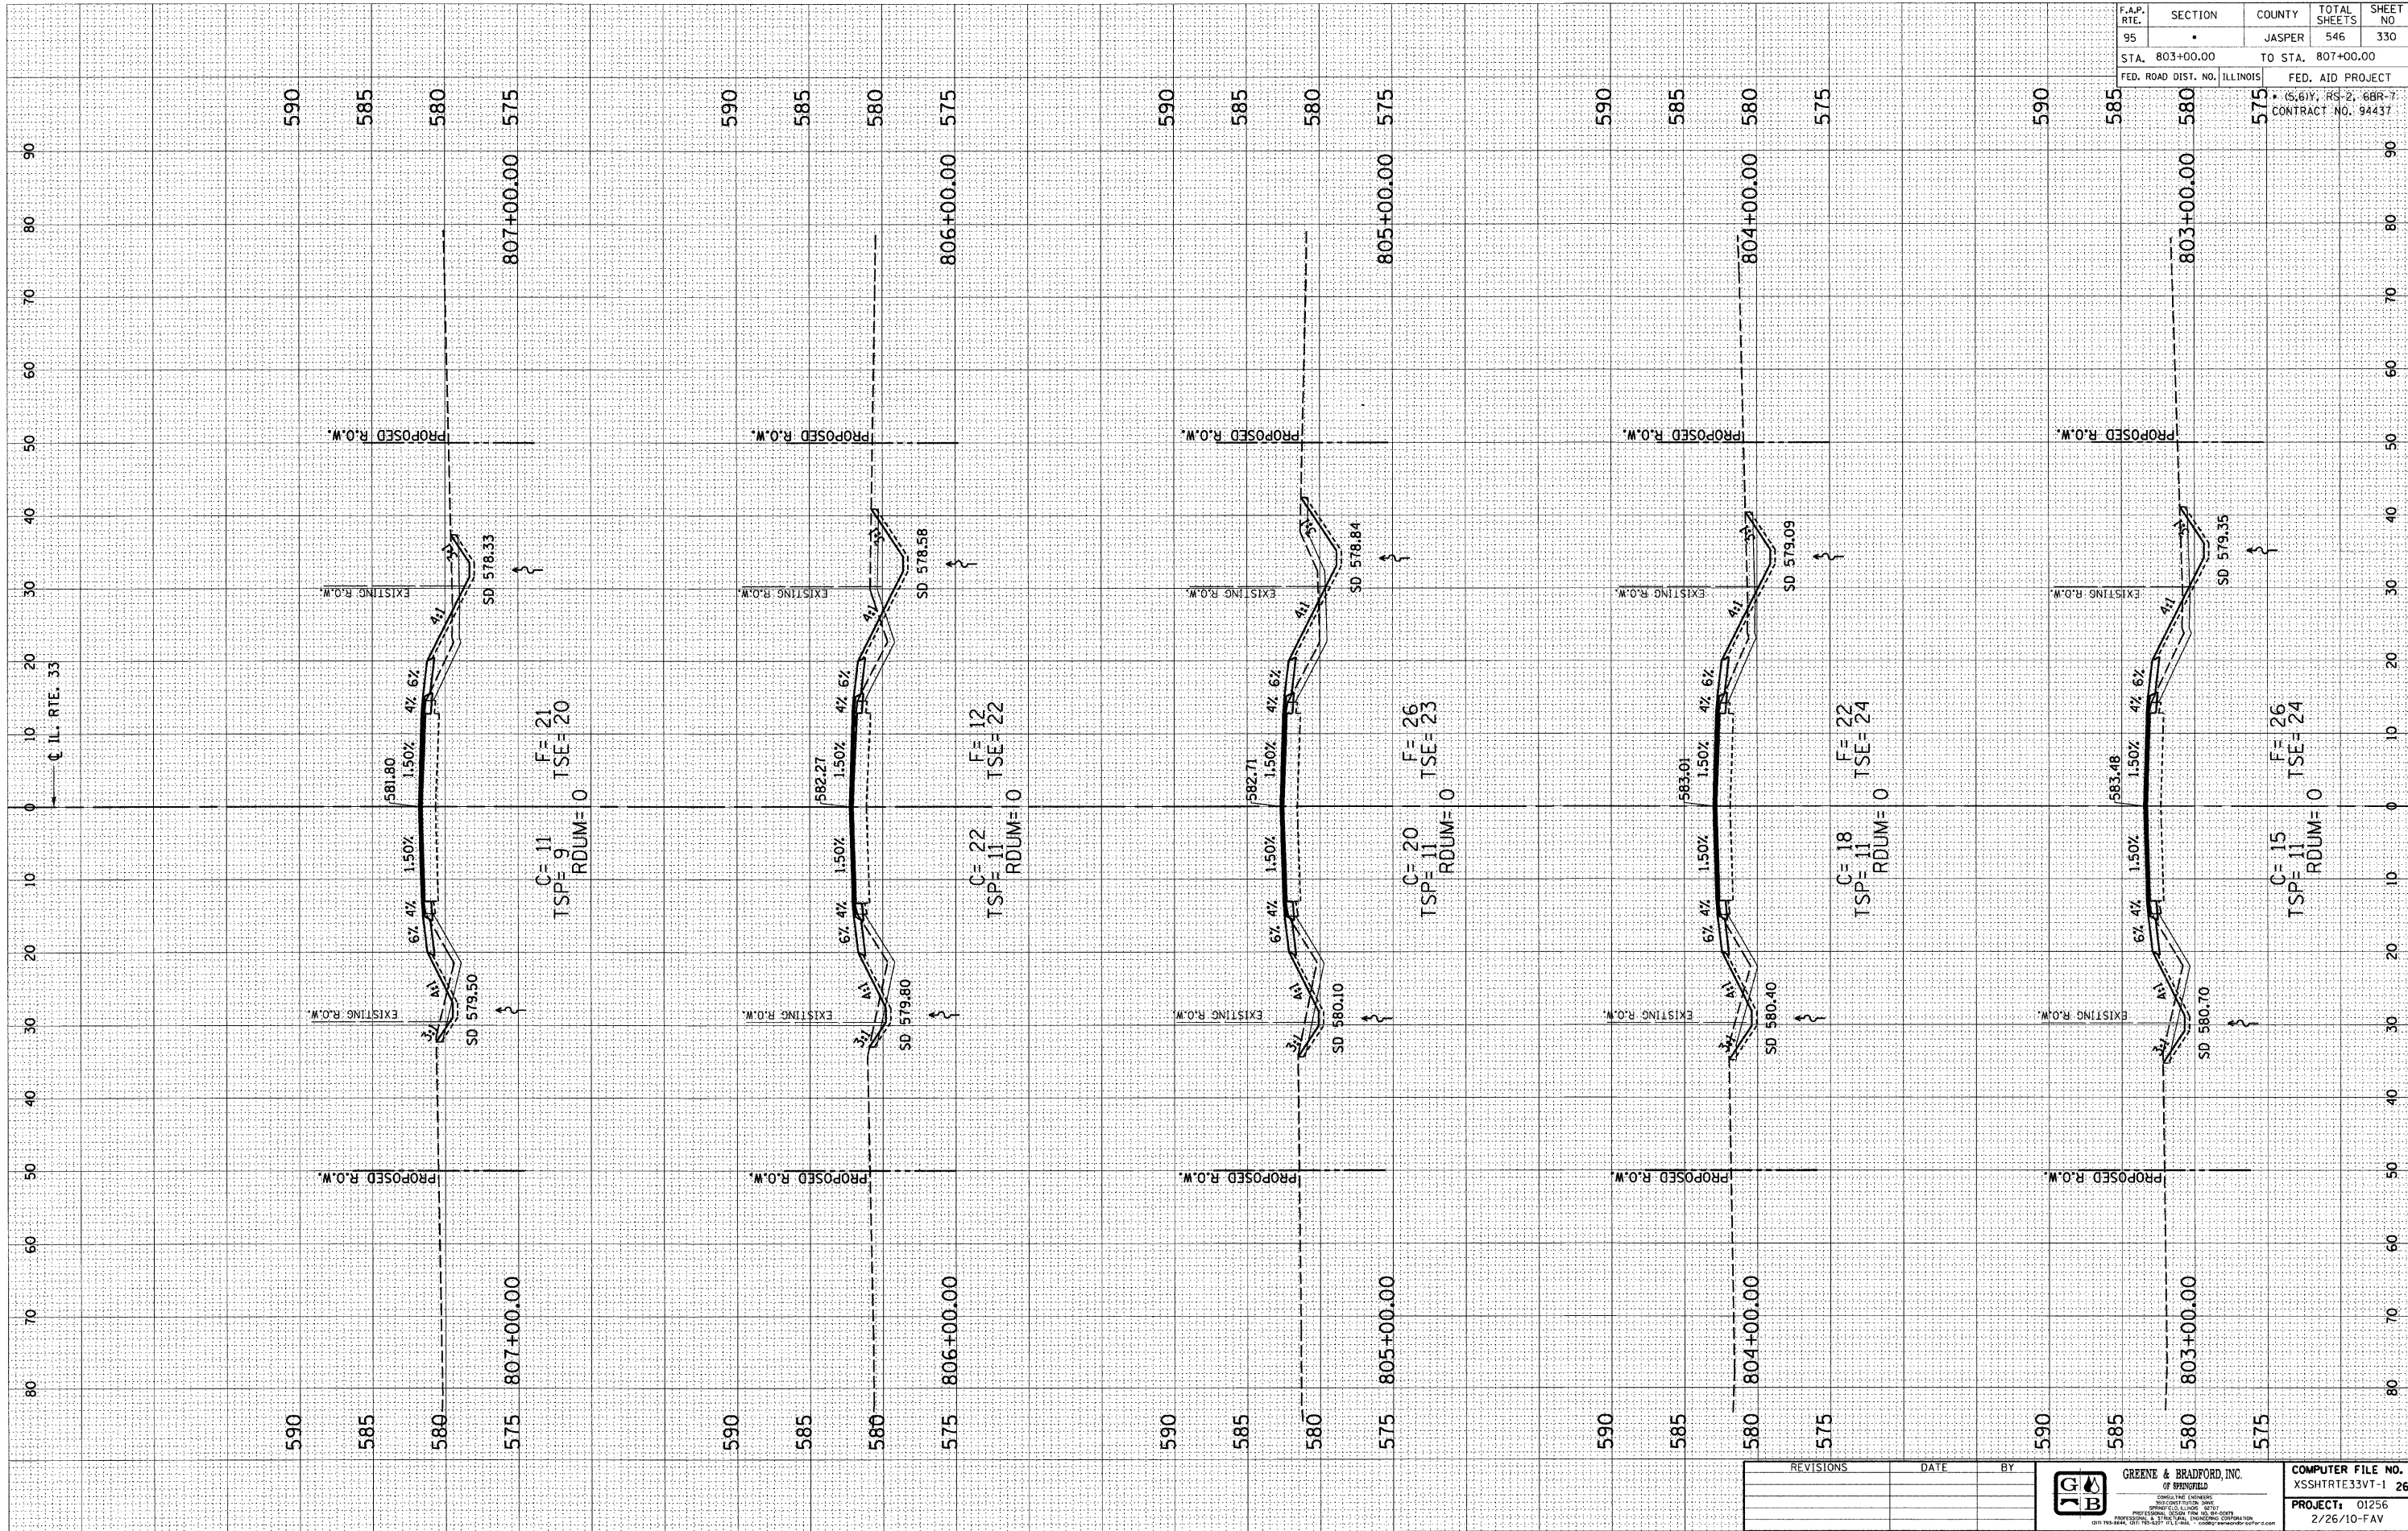

F.A.P. RTE.	SECTION	COUNTY	TOTAL SHEETS	SHEET NO
95		JASPER	546	330
STA. 803+00.00		TO STA. 807+00.00		
FED. ROAD DIST. NO. ILLINOIS		FED. AID PROJECT		
• (S. 61Y, R. 5-2, 6BR-7 CONTRACT NO. 94437				

REVISIONS	DATE	BY

GREENE & BRADFORD, INC.
 OF SPRINGFIELD
 ILLINOIS
 PROFESSIONAL ENGINEERS
 LICENSE NO. 01256
 PROJECT: 01256
 2/26/10-FAV