


DESIGN		
INT.	DATE	REASON

PLOTS & CHECKS		
INT.	DATE	REASON

CHECKS		
INT.	DATE	REASON

CHECKS		
INT.	DATE	REASON

CHECKS		
INT.	DATE	REASON

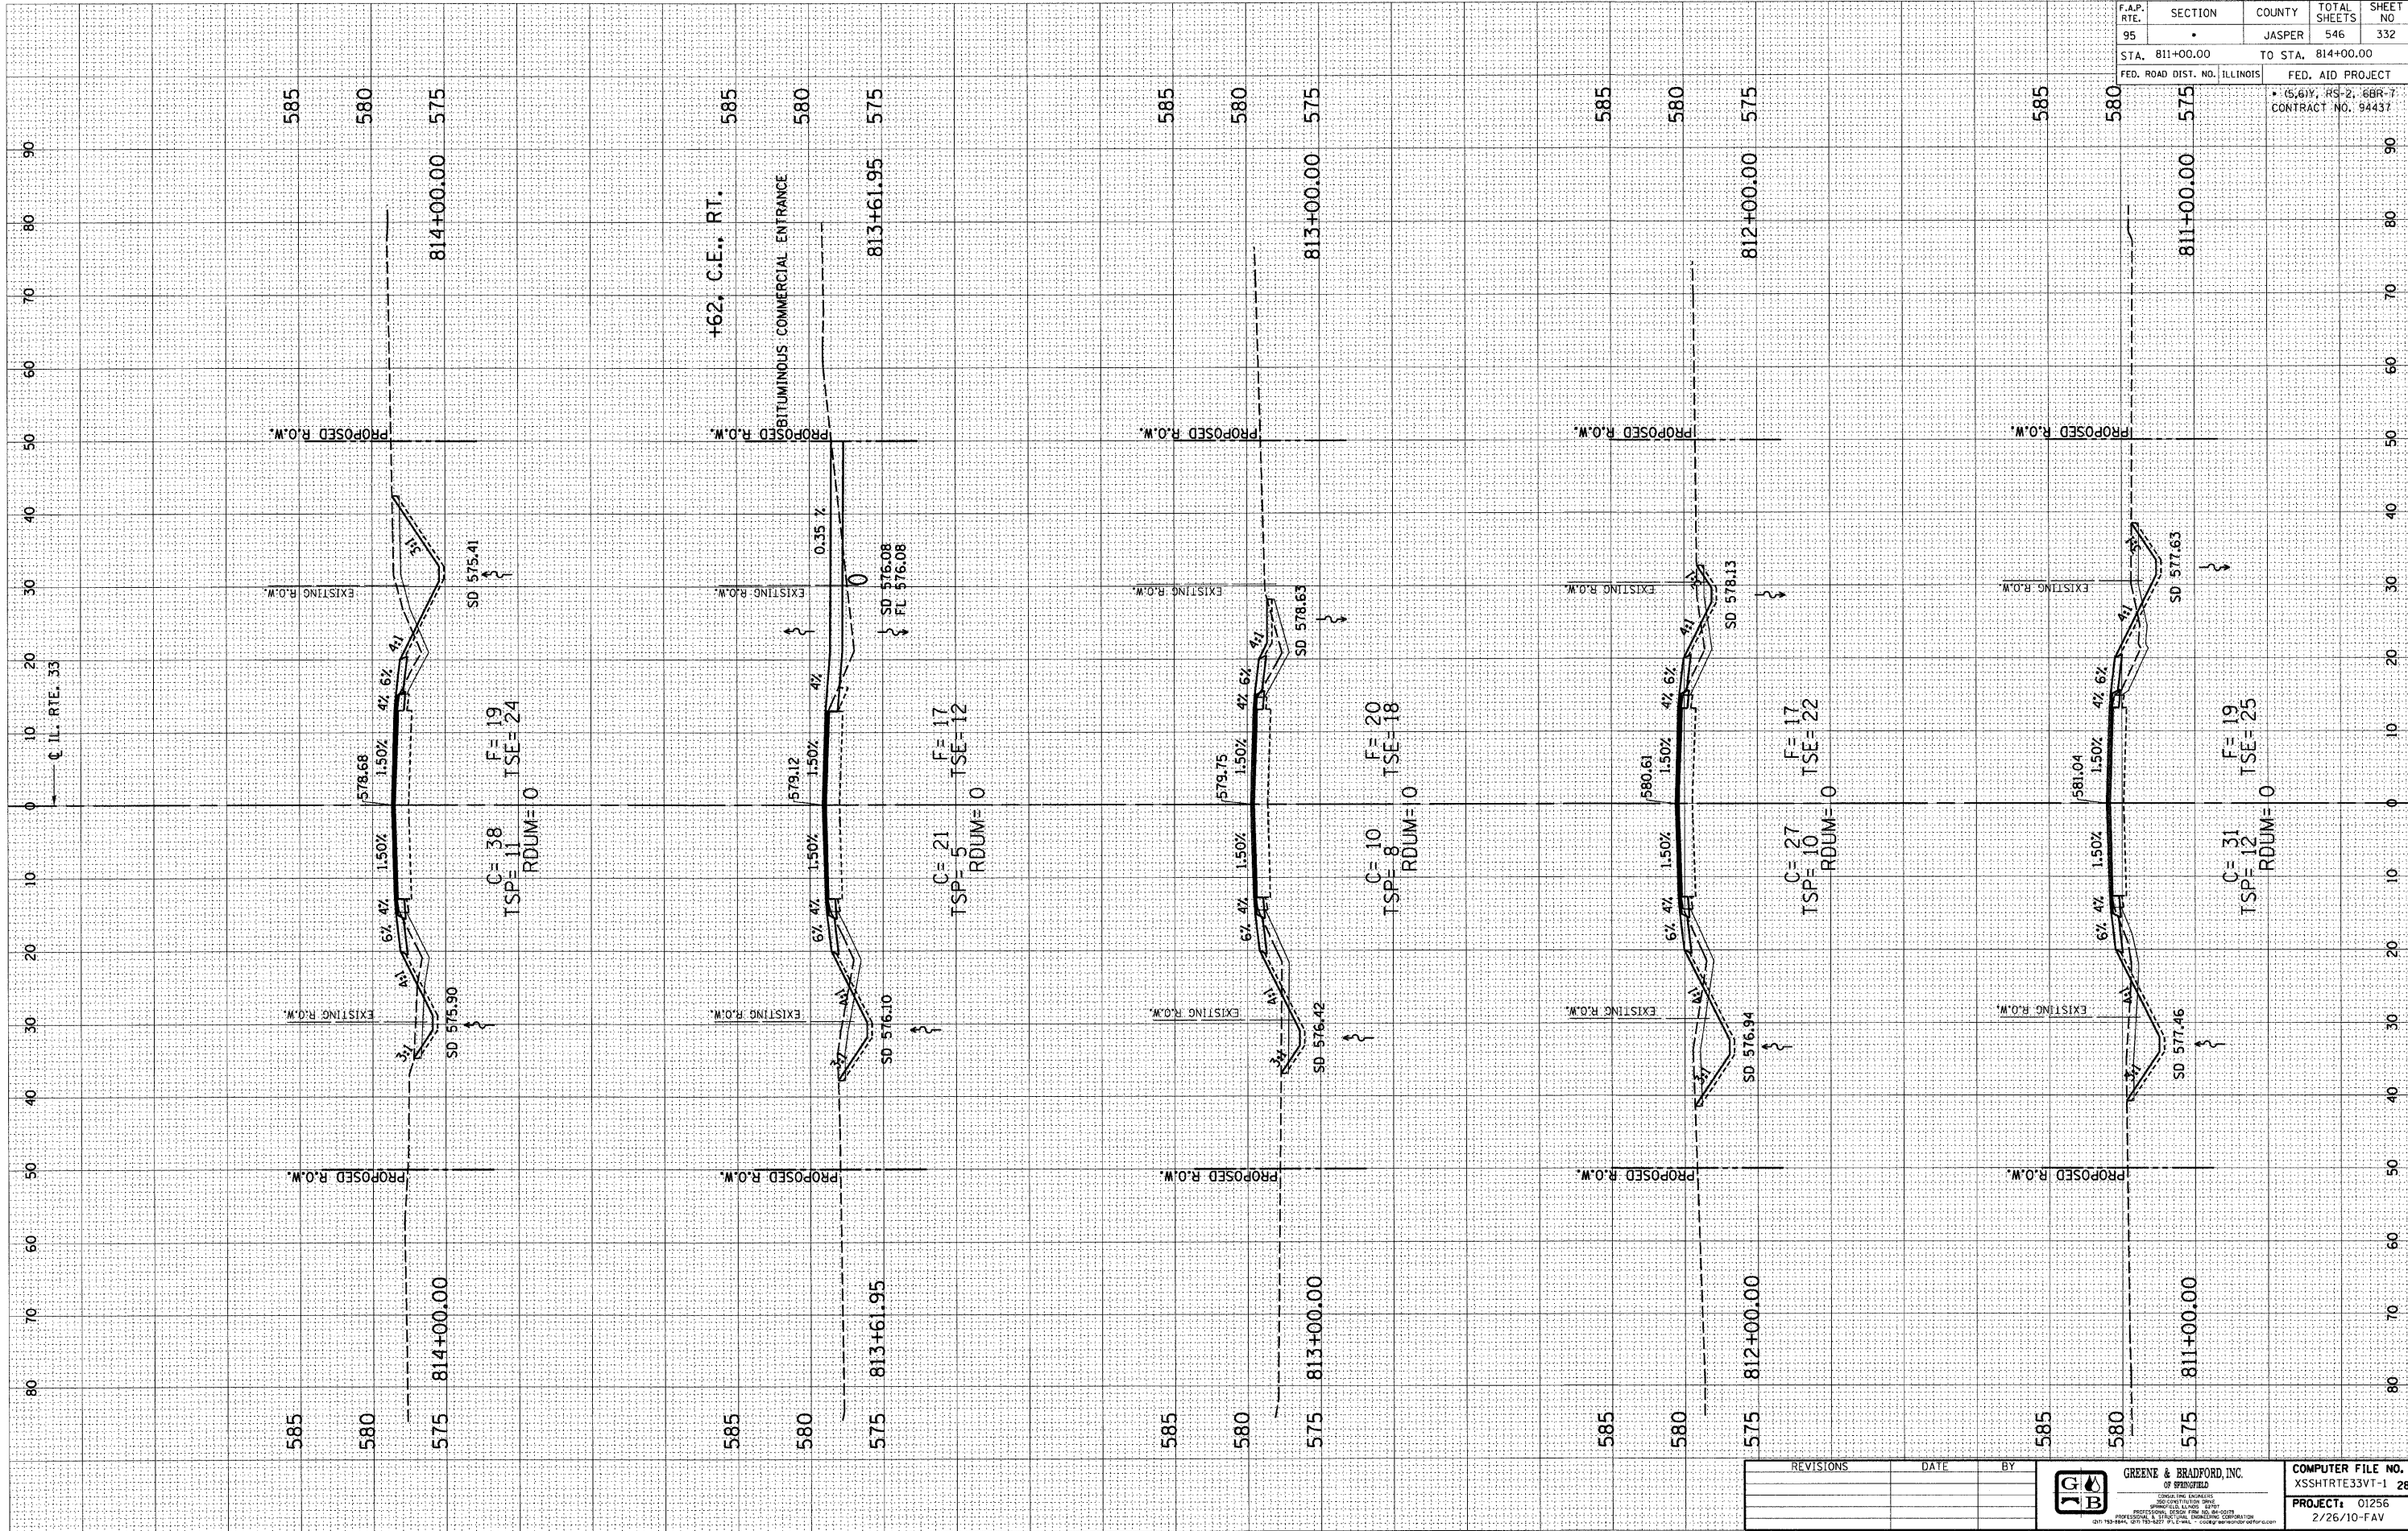

F.A.P. RTE.	SECTION	COUNTY	TOTAL SHEETS	SHEET NO
95		JASPER	546	332
STA. 811+00.00		TO STA. 814+00.00		
FED. ROAD DIST. NO. ILLINOIS		FED. AID PROJECT		
• 65,61Y, RS-2, 6BR-7 CONTRACT NO. 94437				

F-XSEC 2:1 06/09/03

REVISIONS	DATE	BY

GREENE & BRADFORD, INC.
OF SPRINGFIELD
REGISTERED PROFESSIONAL ENGINEERS
PROFESSIONAL ENGINEERING CORPORATION
1111 SOUTH BRADFORD AVENUE
SPRINGFIELD, ILLINOIS 62761-1000
PHONE: 217-223-1227 FAX: 217-223-1228

COMPUTER FILE NO.
XSSHTRTE33VT-1 28
PROJECT: 01256
2/26/10-FAV