


DESIGN		
INT.	DATE	REASON

BY	DATE

CHECKS & CHECKS		
INT.	DATE	REASON

BY	DATE

CHECKS		
INT.	DATE	REASON

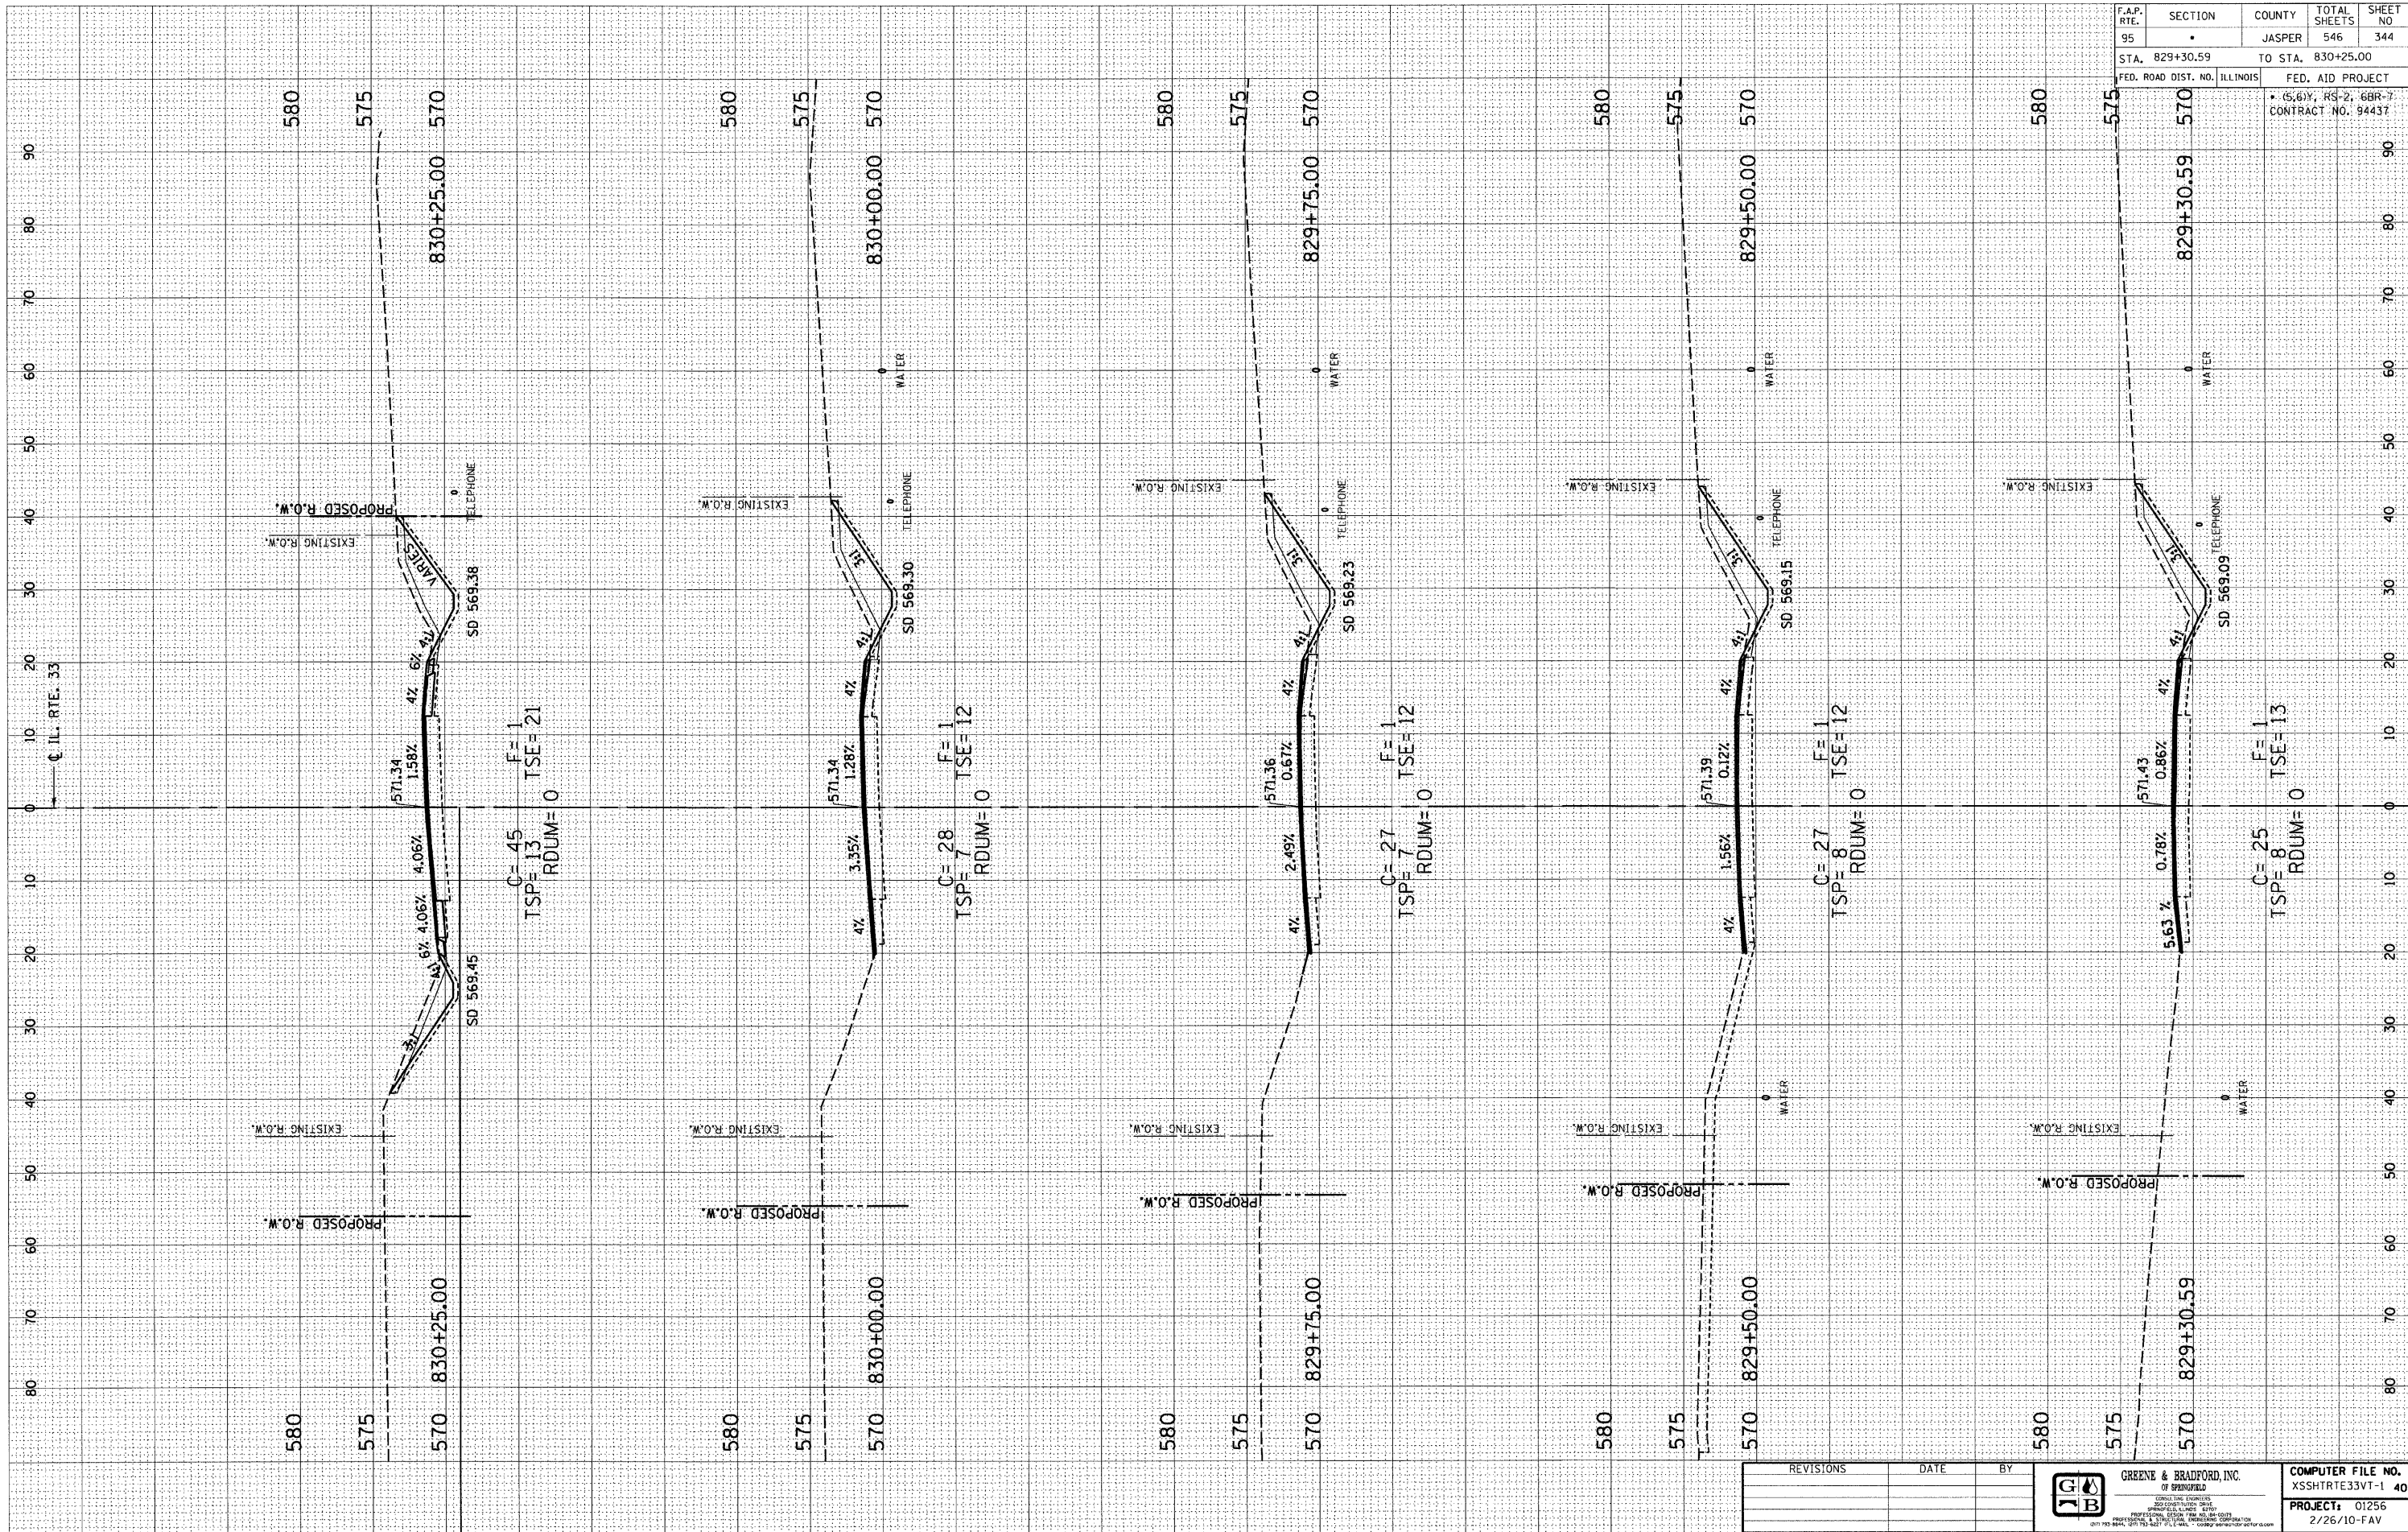

F.A.P. RTE.	SECTION	COUNTY	TOTAL SHEETS	SHEET NO
95	•	JASPER	546	344
STA. 829+30.59		TO STA. 830+25.00		
FED. ROAD DIST. NO. ILLINOIS		FED. AID PROJECT		
• (S, B), RS-2, BBR-7				
CONTRACT NO. 94437				

REVISIONS	DATE	BY

JG
B

GREENE & BRADFORD, INC.
 OF SPRINGFIELD
 300 SOUTH THIRD STREET
 SPRINGFIELD, ILLINOIS 62761
 PROFESSIONAL ENGINEERING CORPORATION
(BY STATE LICENSE) (NO. 060-087) (EXPIRES 12/31/08)

COMPUTER FILE NO.
 XSSHRTTE33VT-1 40
PROJECT: 01256
 2/26/10-FAV