


DESIGN		
INT.	DATE	REASON

FINAL SURVEY	SURVEYED	BY	DATE

PLOTS & CHECKS		
INT.	DATE	REASON

ORIGINAL SURVEY	SURVEYED	BY	DATE

CHECKS		
INT.	DATE	REASON

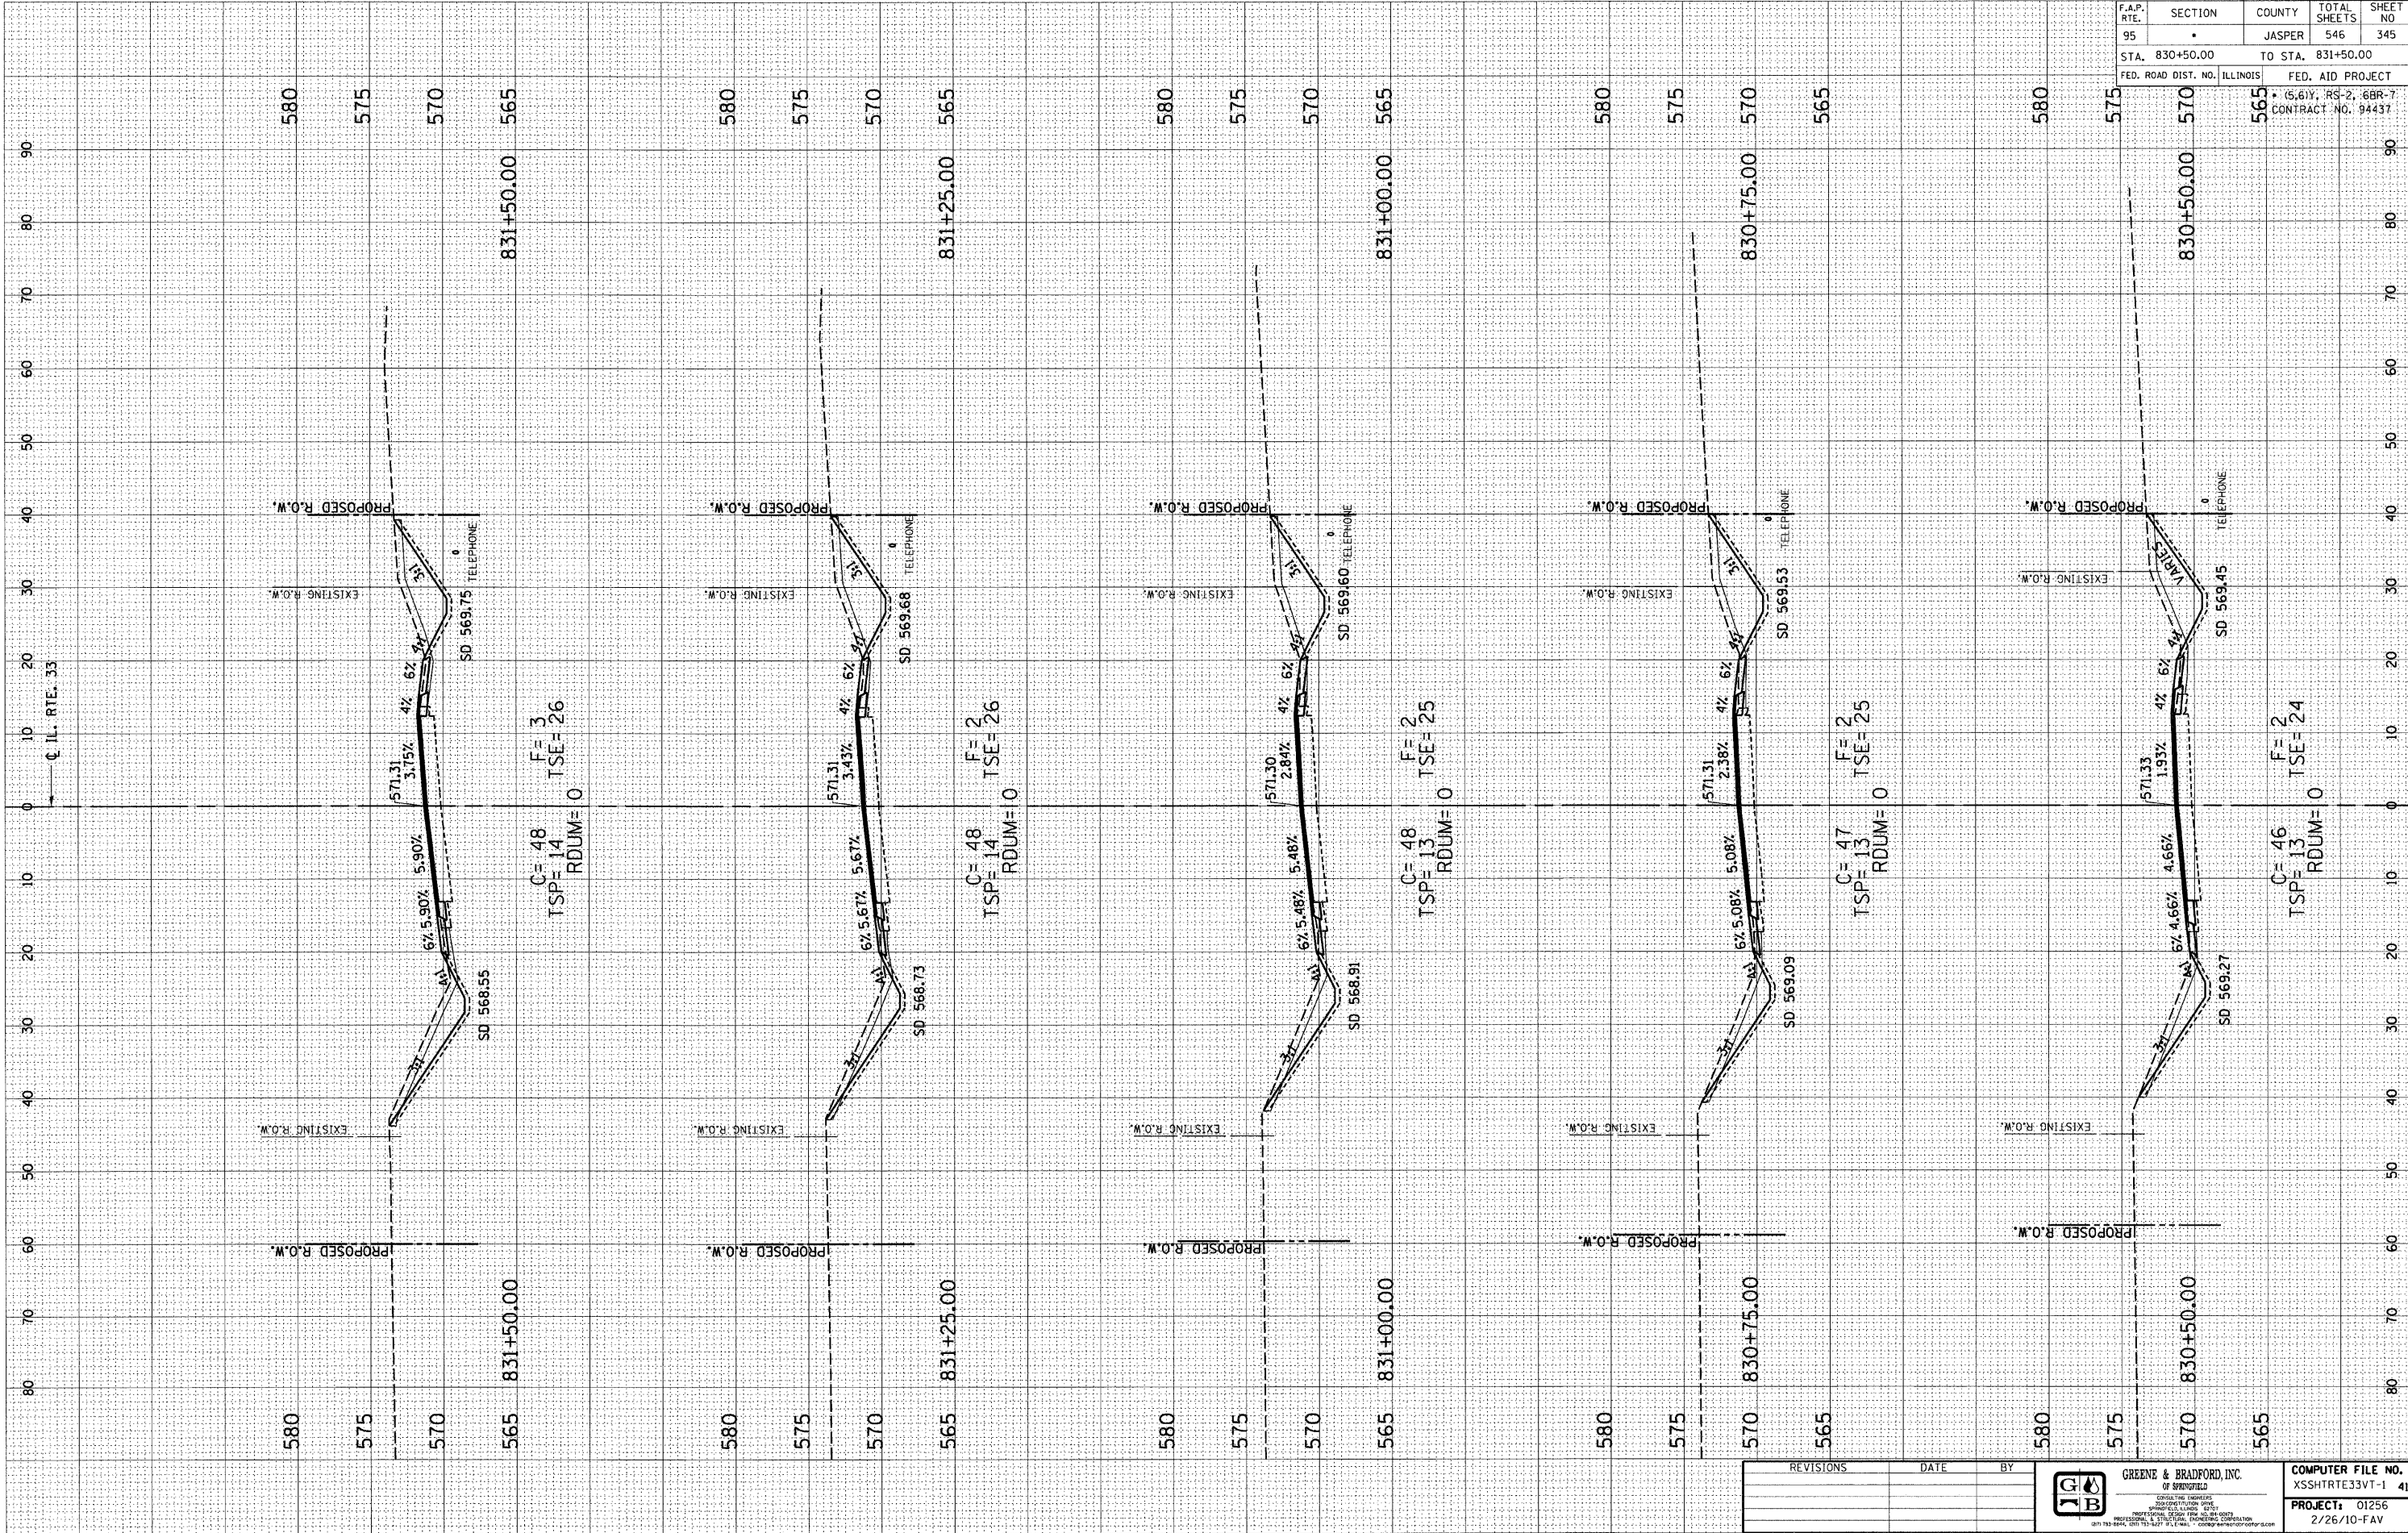

F.A.P. RTE.	SECTION	COUNTY	TOTAL SHEETS	SHEET NO
95	.	JASPER	546	345
STA. 830+50.00		TO STA. 831+50.00		
FED. ROAD DIST. NO. ILLINOIS		FED. AID PROJECT		
		5.61Y, RS-2, 6BR-7		
		CONTRACT NO. 94437		

REVISIONS	DATE	BY



GREENE & BRADFORD, INC.
OF SPRINGFIELD, ILLINOIS
REGISTERED PROFESSIONAL ENGINEERS
PROFESSIONAL DESIGN FIRM NO. 0028
PROFESSIONAL ENGINEERING CORPORATION
1011 1/2 E. 10th, Springfield, Illinois 62761-1011

COMPUTER FILE NO.
XSSHRT33VT-1 41

PROJECT: 01256
2/26/10-FAV