


| DESIGN | | |
|-----------|--------|--|
| INT. DATE | REASON | |
| | | |
| | | |
| | | |
| | | |
| | | |
| | | |
| | | |
| | | |
| | | |
| | | |

| BY | | DATE | |
|----|--|------|--|
| | | | |
| | | | |
| | | | |
| | | | |
| | | | |
| | | | |
| | | | |
| | | | |
| | | | |
| | | | |

| PLOTS & CHECKS | | |
|----------------|-----|--------|
| INT. DATE | NO. | REASON |
| | | |
| | | |
| | | |
| | | |
| | | |
| | | |
| | | |
| | | |
| | | |
| | | |

| BY | | DATE | |
|----|--|------|--|
| | | | |
| | | | |
| | | | |
| | | | |
| | | | |
| | | | |
| | | | |
| | | | |
| | | | |
| | | | |

| CHECKS | | |
|-----------|--------|--|
| INT. DATE | REASON | |
| | | |
| | | |
| | | |
| | | |
| | | |
| | | |
| | | |
| | | |
| | | |
| | | |

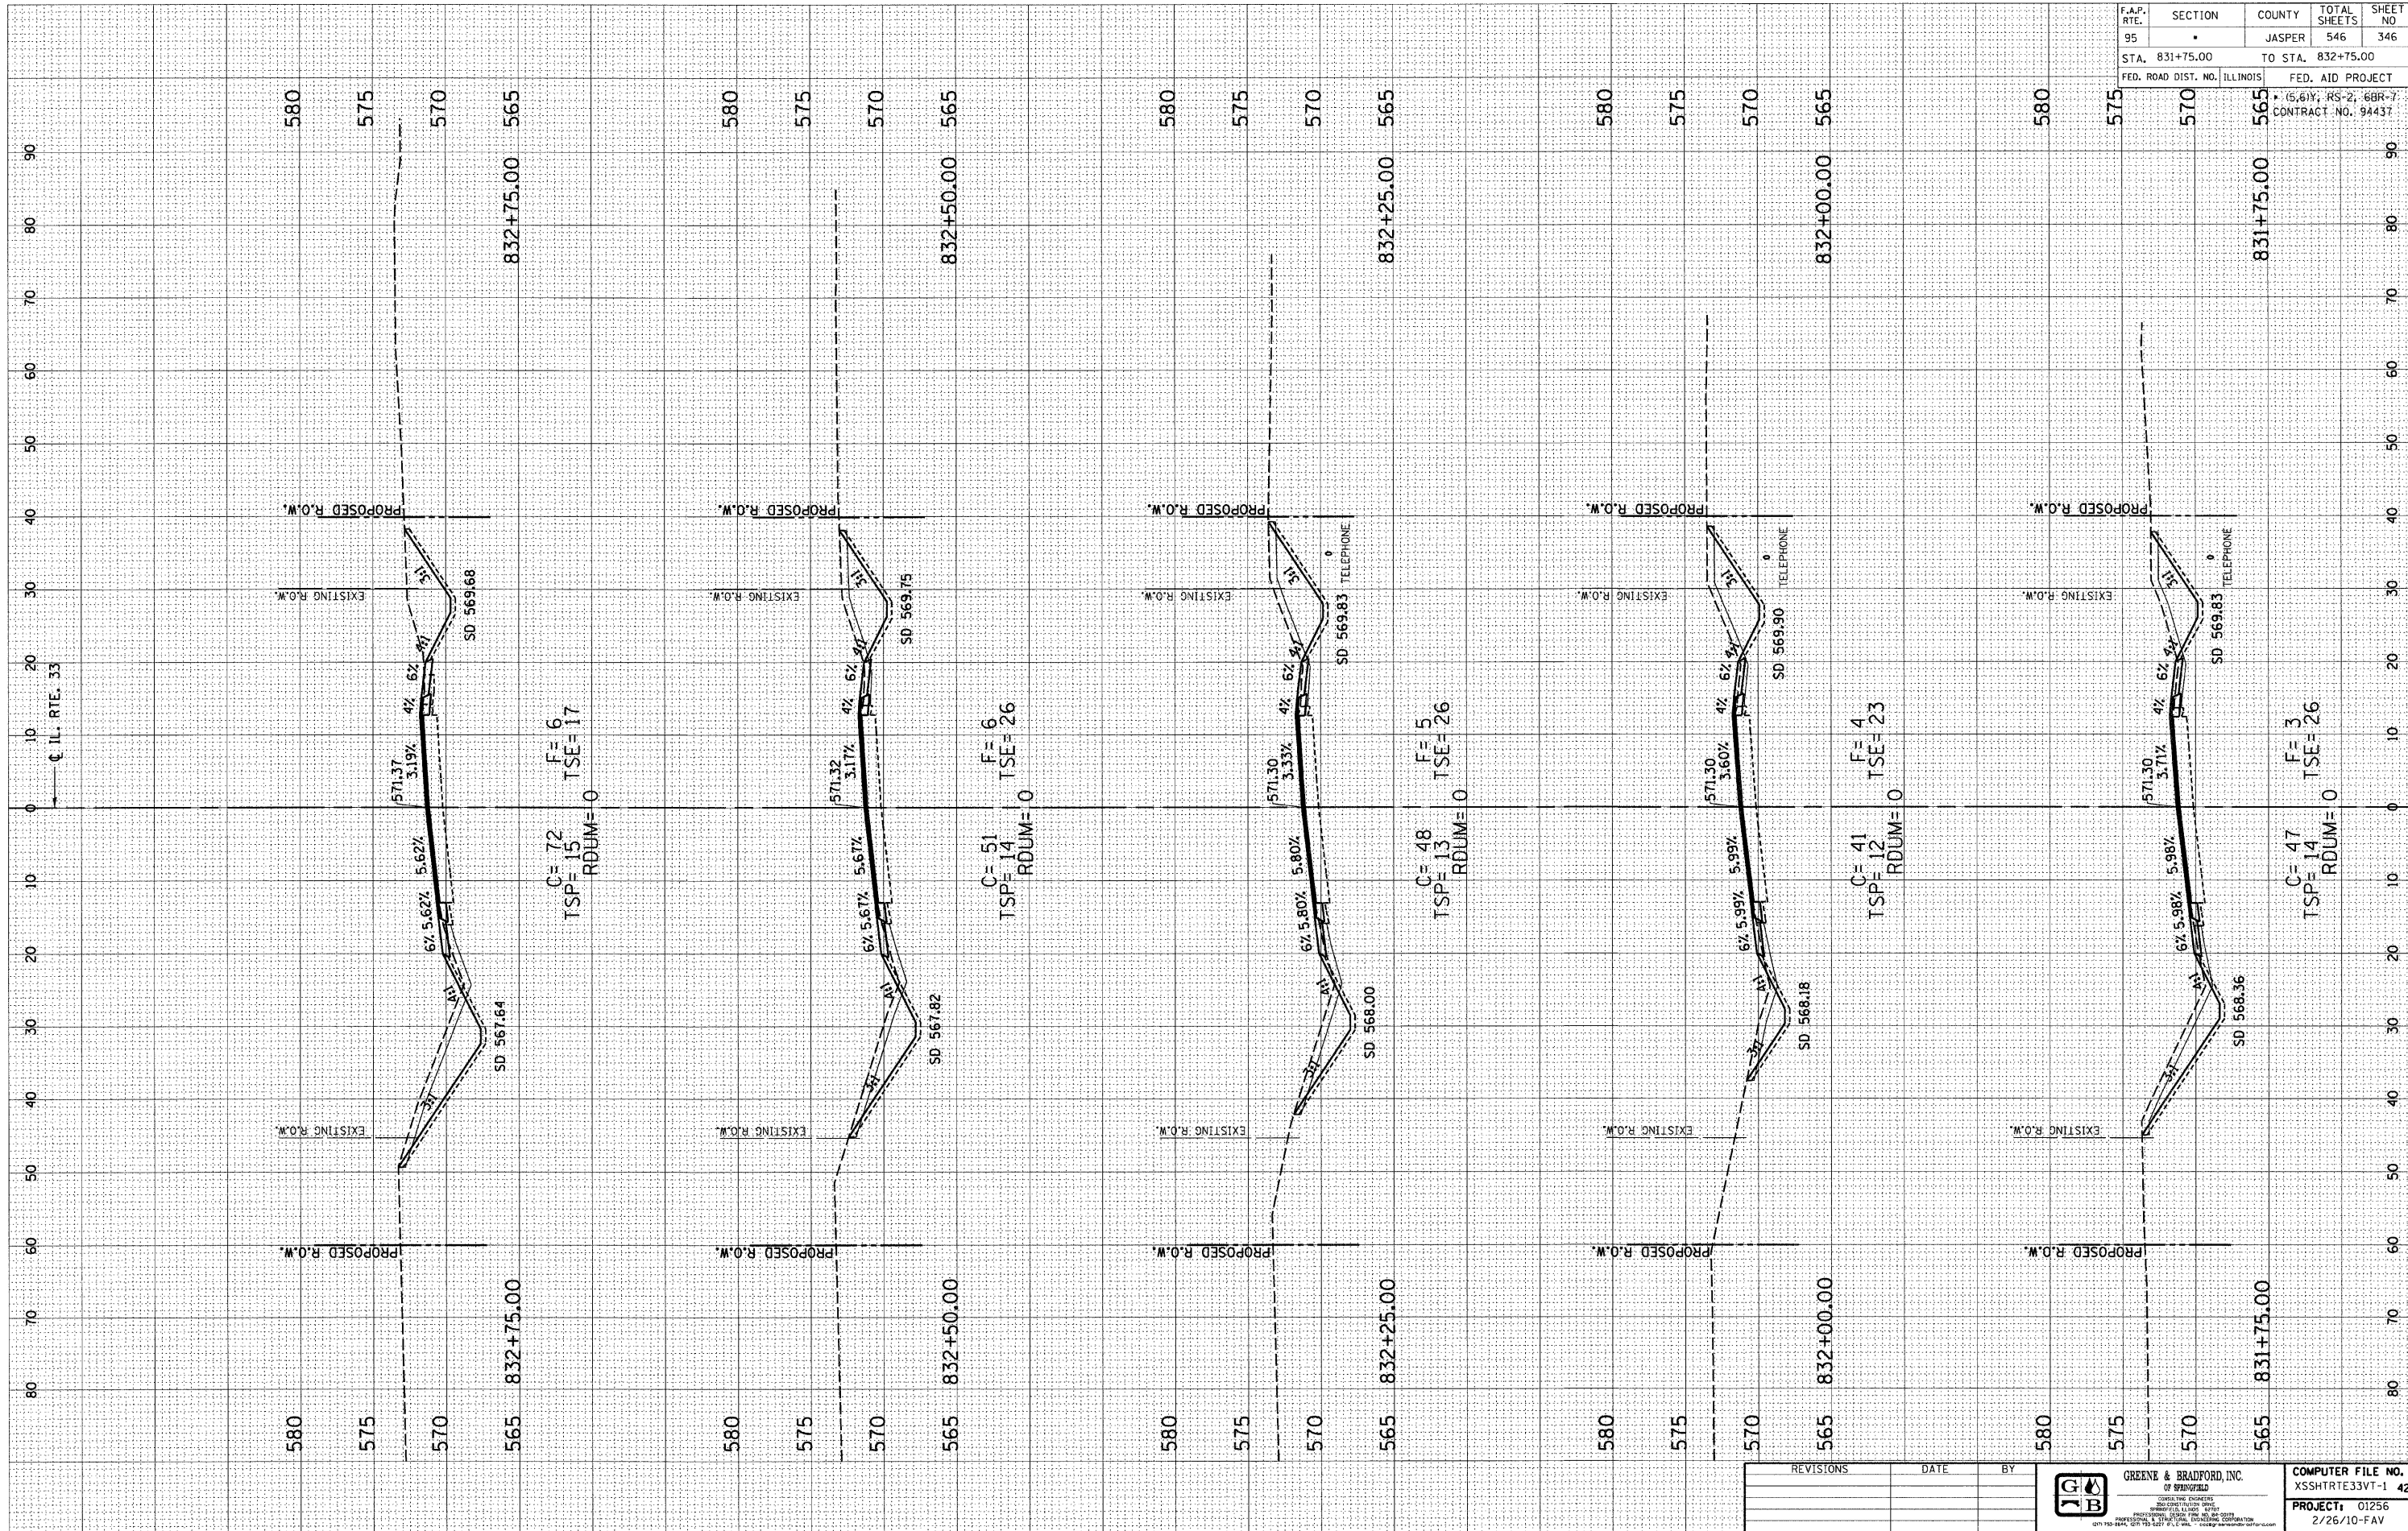


| F.A.P. RTE. | SECTION | COUNTY | TOTAL SHEETS | SHEET NO. |
|--|---------|-------------------|--------------|-----------|
| 95 | • | JASPER | 546 | 346 |
| STA. 831+75.00 | | TO STA. 832+75.00 | | |
| FED. ROAD DIST. NO. ILLINOIS | | FED. AID PROJECT | | |
| (S, B, Y), RS-2, 6BR-7 CONTRACT NO. 94437 | | | | |

E-XSEC 2:1 06/09/03

F.A.P. ROUTE 95 (IL RTE. 33) JASPER COUNTY

| REVISIONS | DATE | BY |
|-----------|------|----|
| | | |
| | | |
| | | |
| | | |



GREENE & BRADFORD, INC.
OF SPRINGFIELD
REGISTERED PROFESSIONAL ENGINEERS
ILLINOIS LICENSE NO. 021-00000000
REGISTERED PROFESSIONAL SURVEYORS
ILLINOIS LICENSE NO. 021-00000000

COMPUTER FILE NO.
XSSHRTTE33VT-1 42
PROJECT: 01256
2/26/10-FAV