


DESIGN		
INT.	DATE	REASON

BY		DATE	
SURVEYED	PLOTTED	NOTE BOOK	AREAS CHECKED
NO.	NO.	NO.	NO.

PILOTS & CHECKS		
INT.	DATE	REASON

BY		DATE	
ORIGINAL SURVEY	PLOTTED	REPLATE	AREAS CHECKED
NO.	NO.	NO.	NO.

CHECKS		
INT.	DATE	REASON

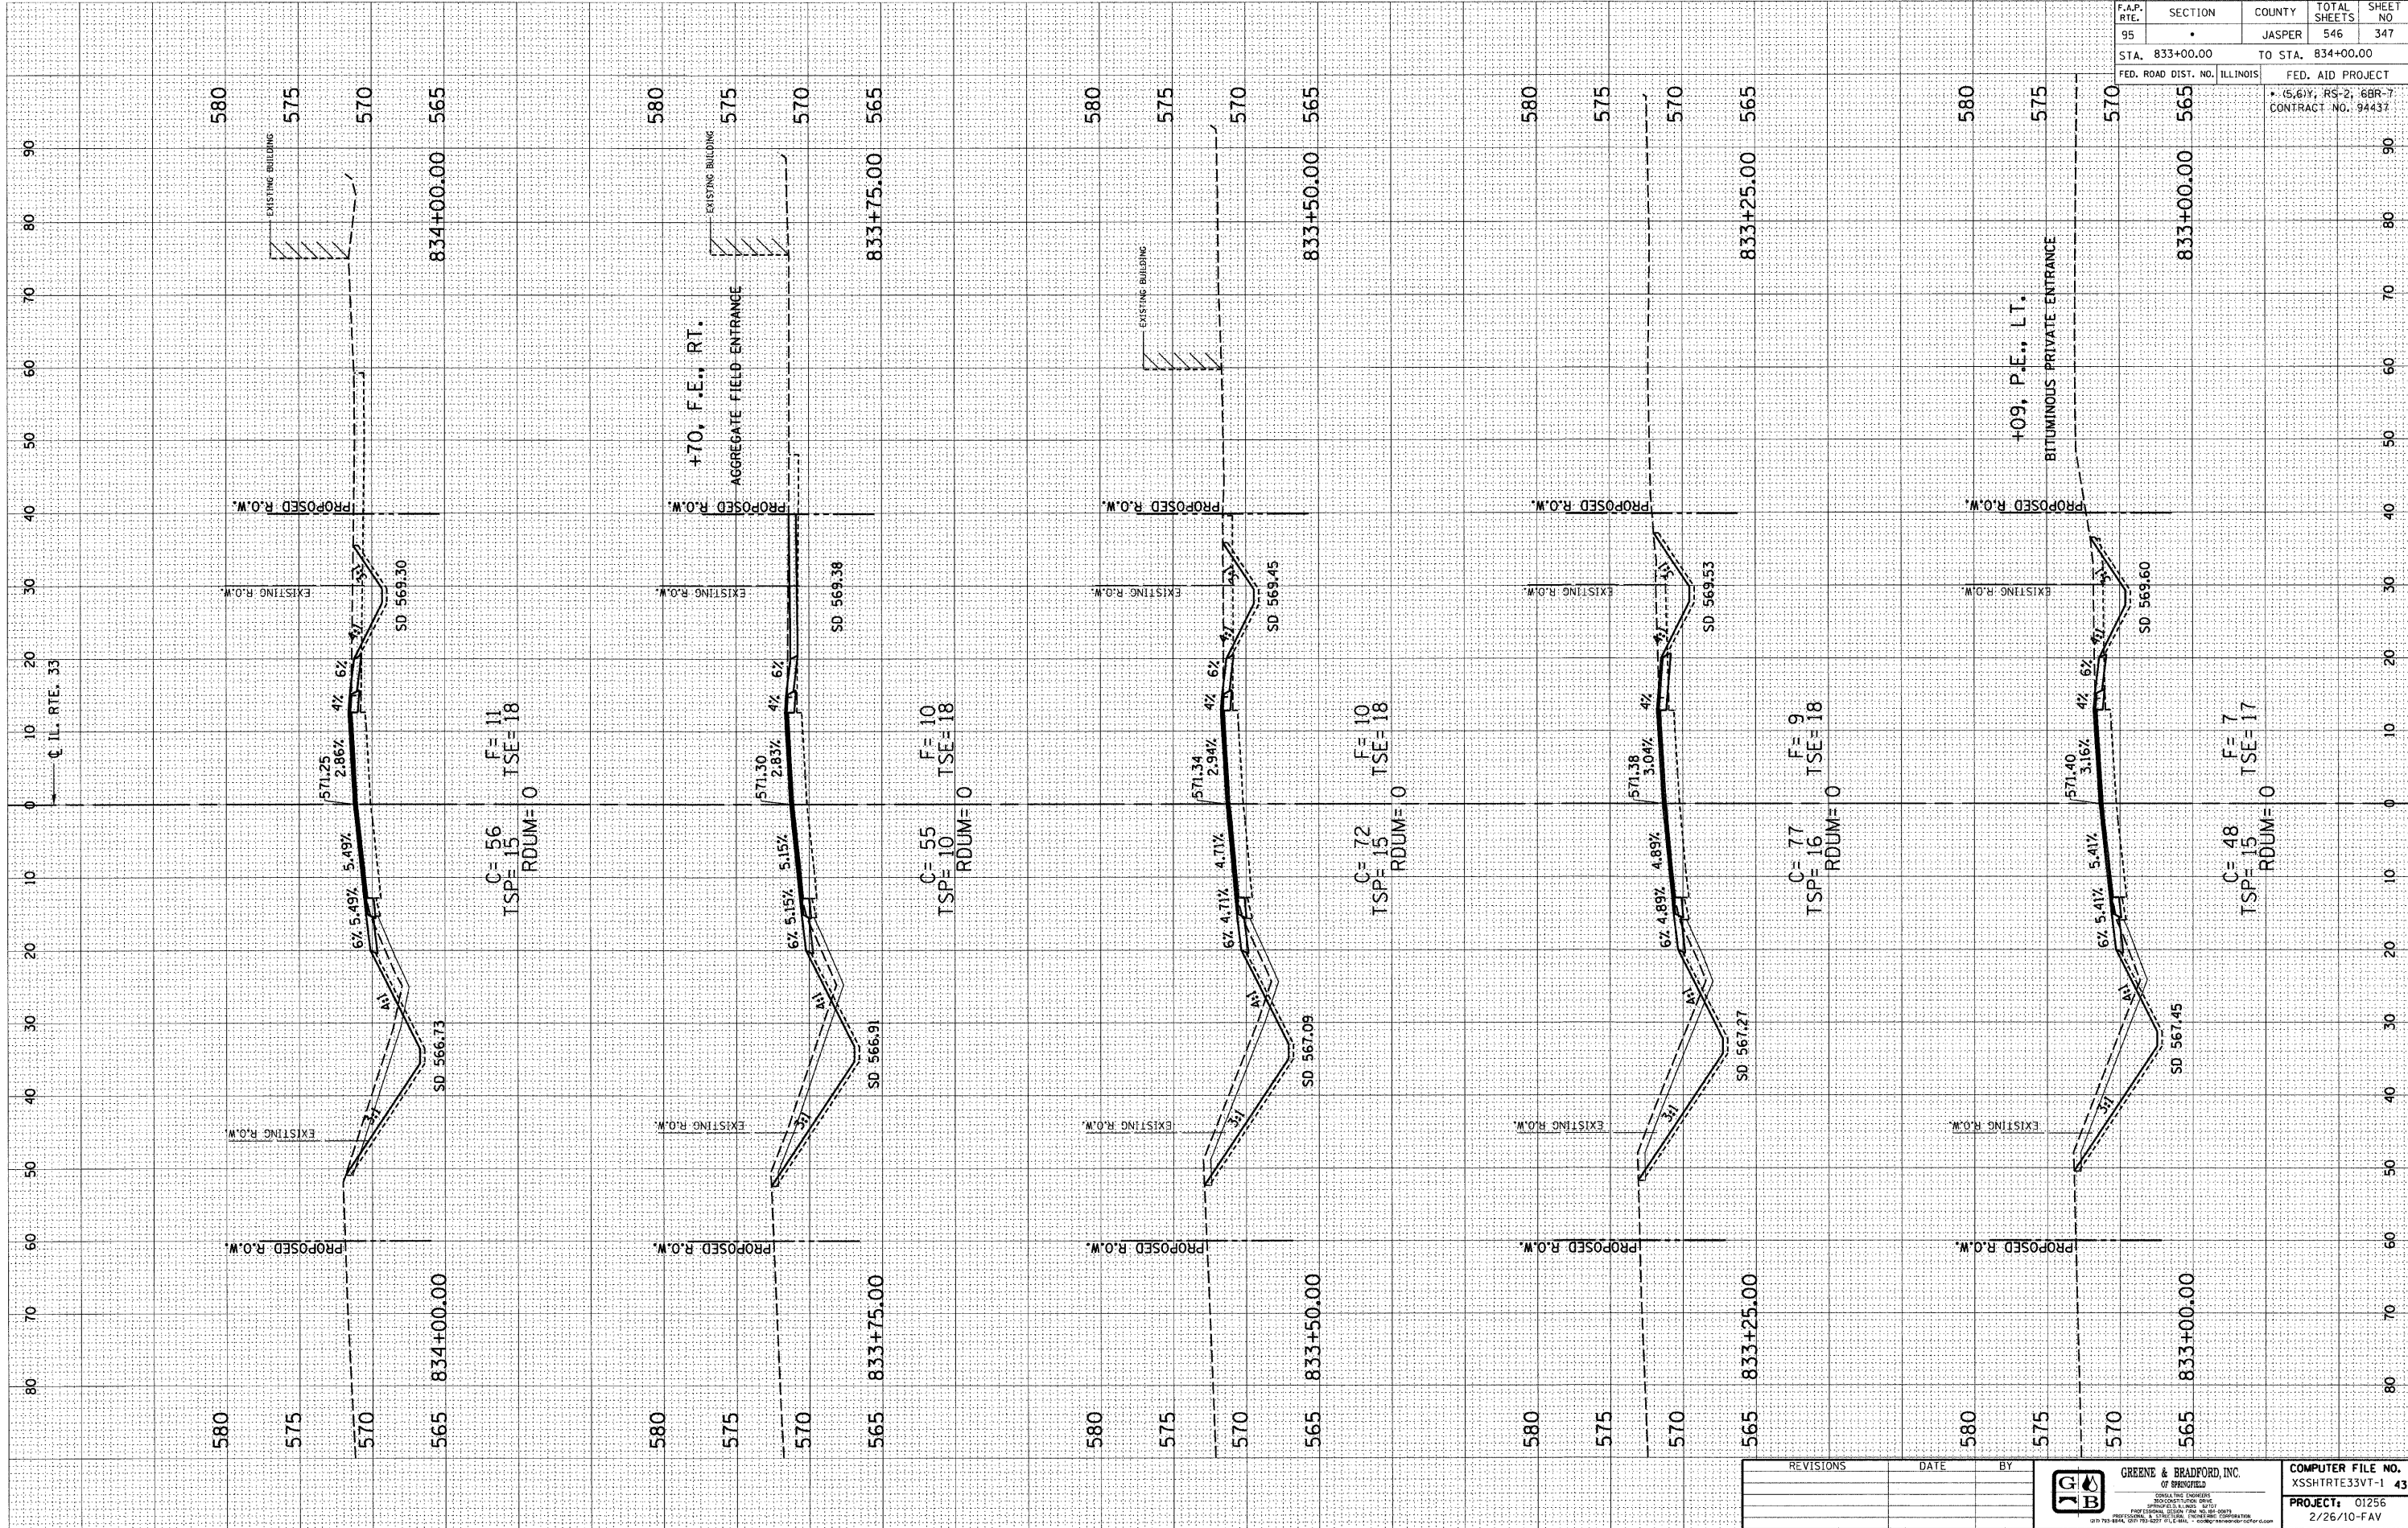

F.A.P. RTE.	SECTION	COUNTY	TOTAL SHEETS	SHEET NO
95	•	JASPER	546	347
STA. 833+00.00 TO STA. 834+00.00			FED. AID PROJECT	
ILLINOIS			CONTRACT NO. 94437	

E-XSEC 21 06/09/03

REVISIONS	DATE	BY

**GREENE & BRADFORD, INC.**  
 OF SPRINGFIELD  
 CONSULTING ENGINEERS  
 600 WEST WASHINGTON STREET  
 SPRINGFIELD, ILLINOIS 62760-1000  
 PHONE: 217-789-6444 FAX: 217-789-6444  
 WWW: WWW.GREENEANDBRADFORD.COM

**COMPUTER FILE NO.**  
 XSSHRT33VT-1 43  
**PROJECT:** 01256  
 2/26/10-FAV