


DESIGN		
INT.	DATE	REASON

BY		DATE	

PLOTS & CHECKS			
INT.	DATE	NO.	REASON

BY		DATE	

CHECKS		
INT.	DATE	REASON

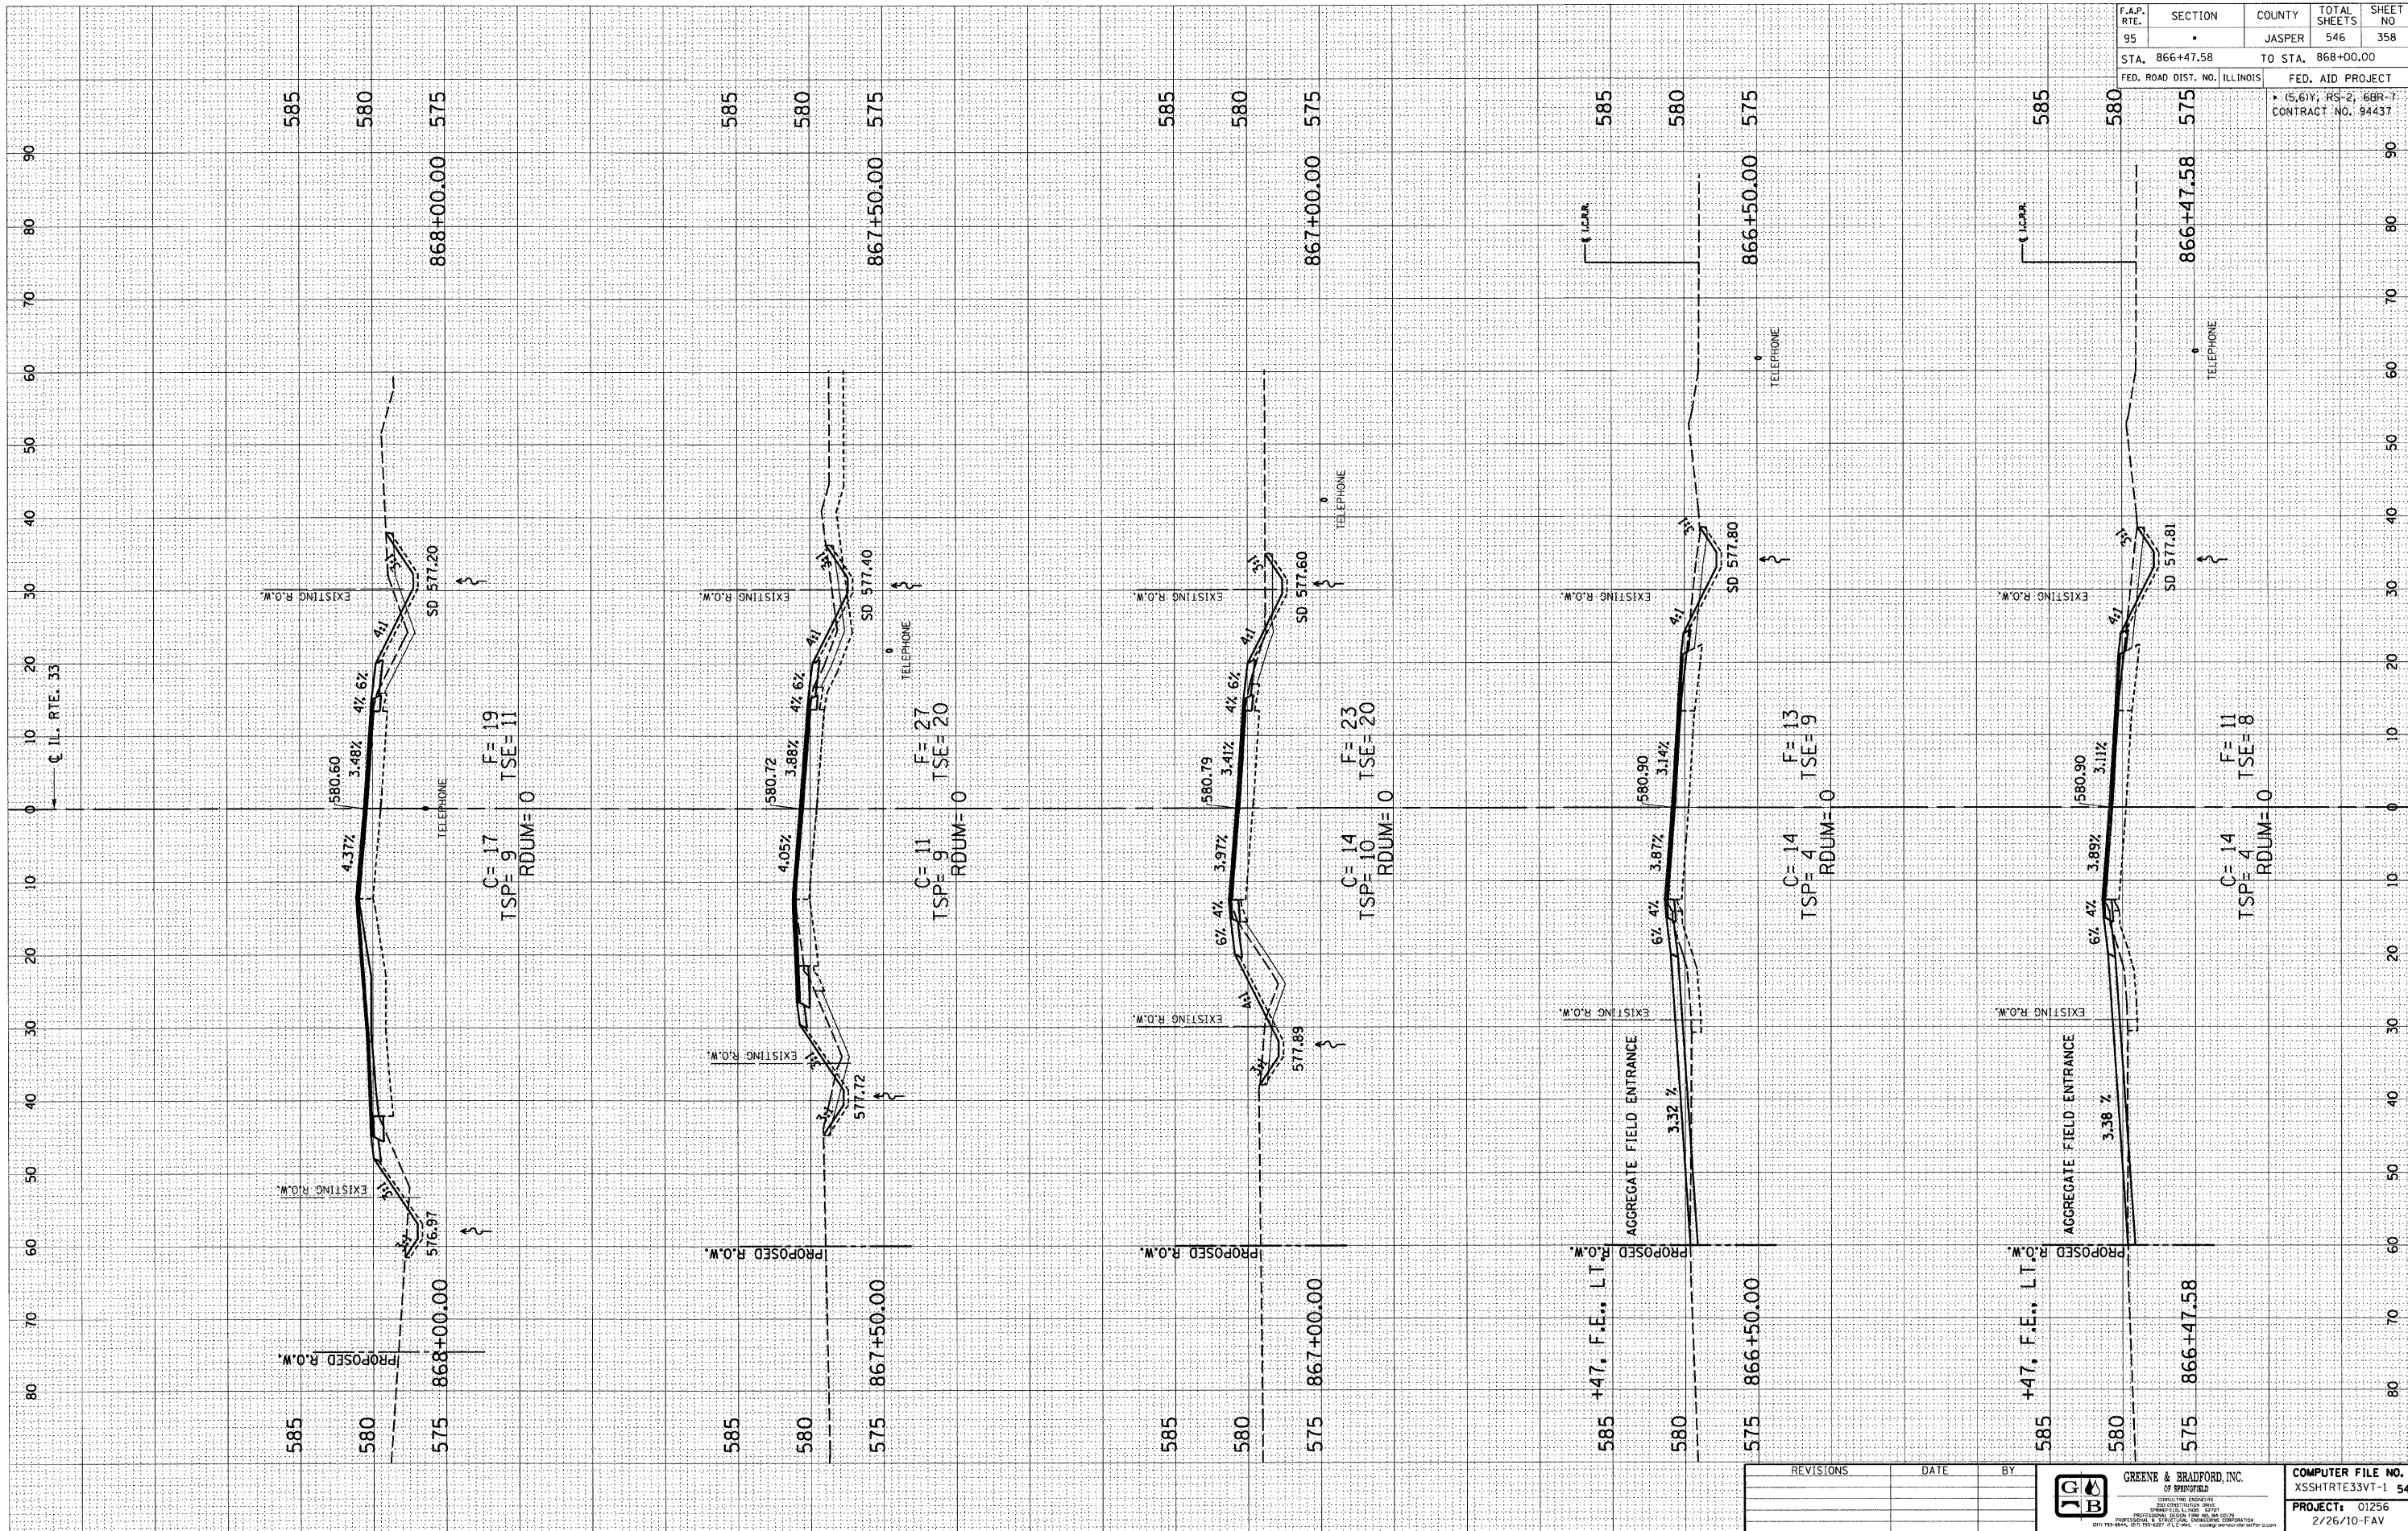

F.A.P. RTE.	SECTION	COUNTY	TOTAL SHEETS	SHEET NO
95		JASPER	546	358
STA. 866+47.58		TO STA. 868+00.00		
FED. ROAD DIST. NO. ILLINOIS		FED. AID PROJECT		
* (S, 61), RS-2, 6BR-7				
CONTRACT NO. 94437				

E-XSEC 2:1 06/09/03

REVISIONS	DATE	BY

GREENE & BRADFORD, INC.
 OF SPRINGFIELD
 ILLINOIS
 PROFESSIONAL ENGINEERS
 LICENSE NO. 01256
 PROJECT: 01256
 2/26/10-FAV

F.A.P. ROUTE 95 (IL RTE. 33) JASPER COUNTY